


DRAWING NOTES


Drawings are prepared to the satisfaction of the architect and are not to be construed as a contract. The contractor is responsible for obtaining all necessary permits and for obtaining all necessary approvals. All dimensions are to the center of the member unless otherwise specified. All dimensions are to the center of the member unless otherwise specified.

REVISIONS

REV DATE DESCRIPTION BY CH

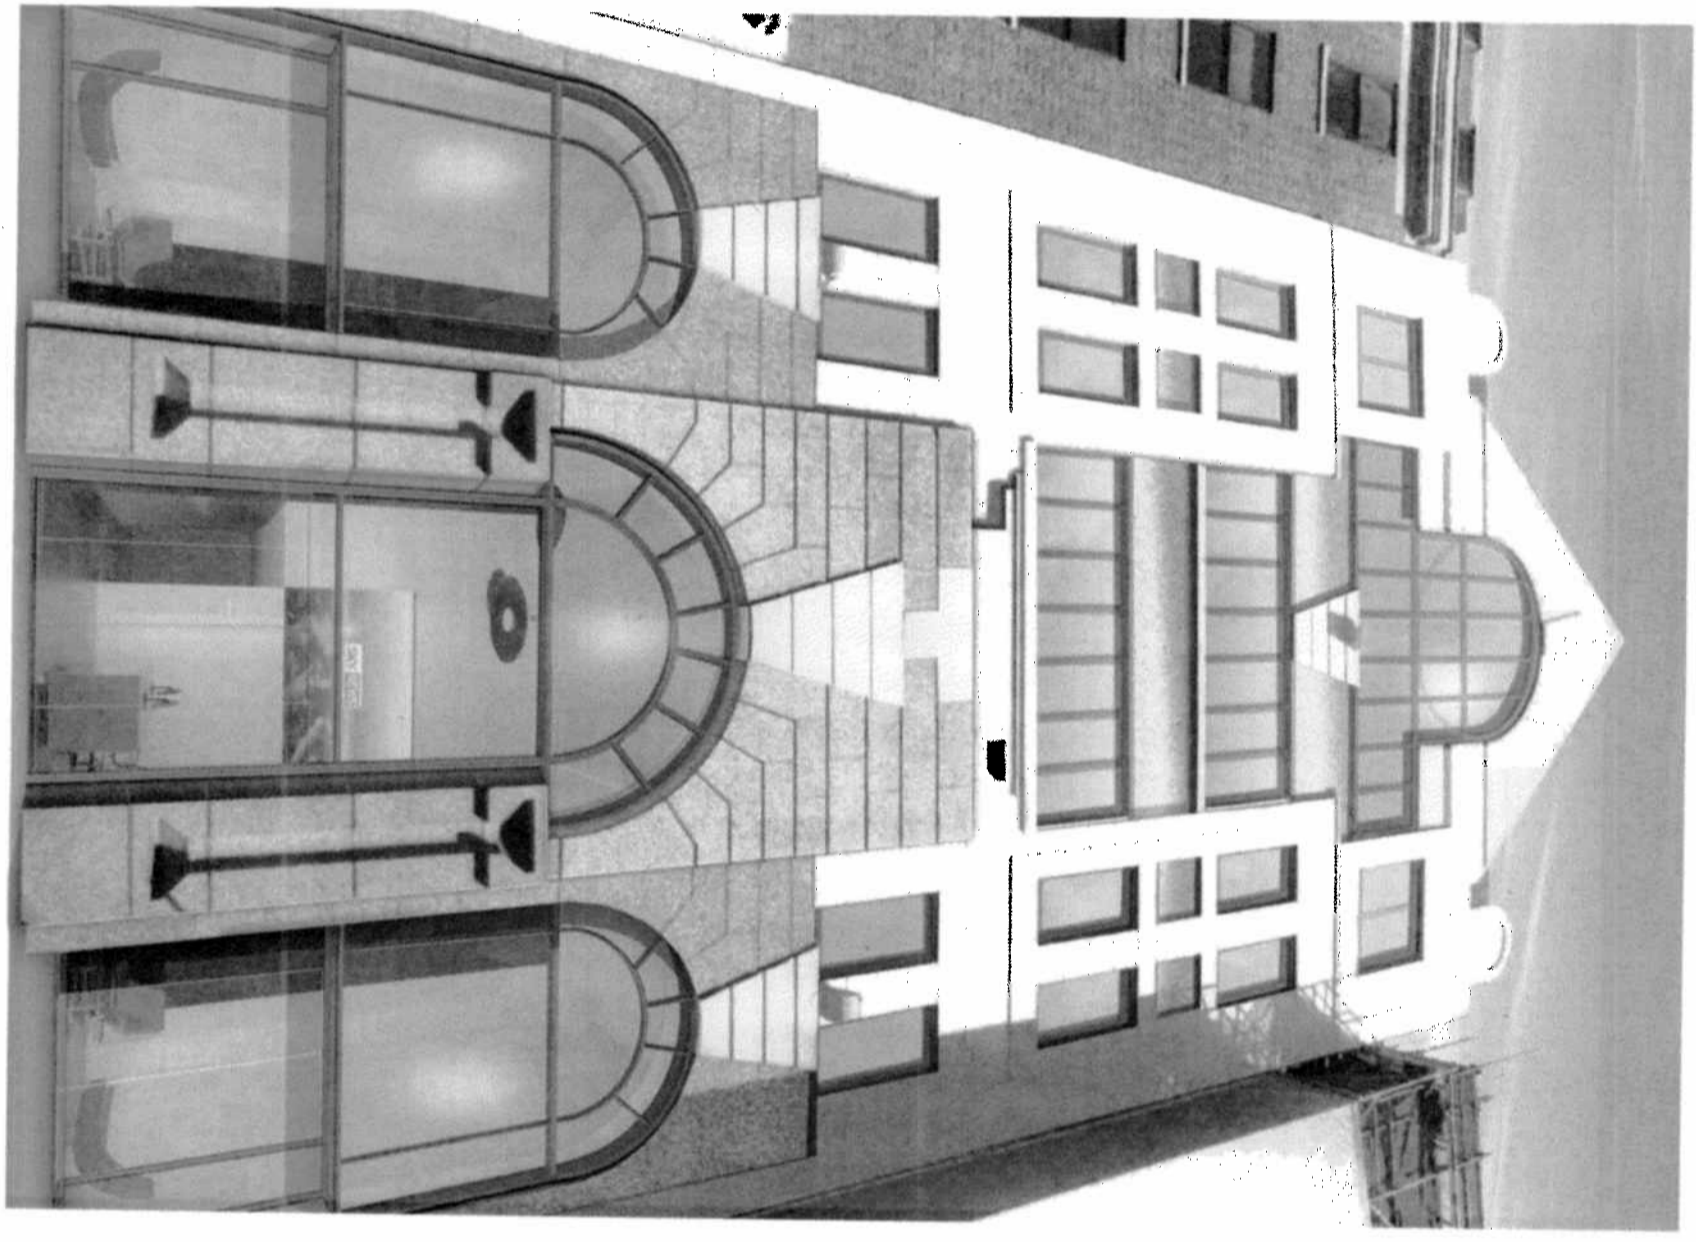

Front Elevation

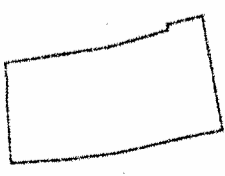

High Holborn

PROJECT TITLE

34-36 High Holborn

DRAWING TITLE

Artistic visualization

CLIENT

Stavros Nissiotis

DRAWING NO. REV

HGHLBR-E103 /

Not to Scale

DATE DRAWING STATUS

Jan 2013 Planning

