

**DRAWING NOTES**

The work shown on this drawing is prepared in accordance with the current standards of the profession and is intended for use as a guide only. It is not to be used for any other purpose without the written consent of the author. The author is not responsible for any errors or omissions in this drawing. Any discrepancies should be referred to the author of this drawing.


**REVISIONS**

REV	DATE	DESCRIPTION	BY	CHK



<b>PROJECT TITLE</b>	
34-36 High Holborn	
<b>DRAWING TITLE</b>	
Proposed-Site Plan	
<b>CLIENT</b>	
Stavros Nissiotis	
<b>DRAWING No</b>	<b>REV</b>
HGHLBR-L101	/
<b>SCALE @ A3 - 1:200</b>	
<b>DATE</b>	<b>DRAWING STATUS</b>
Jan 2013	Planning

**DRAWING AND PLANNING**  
 www.drawingandplanning.com  
 0208 202 3665

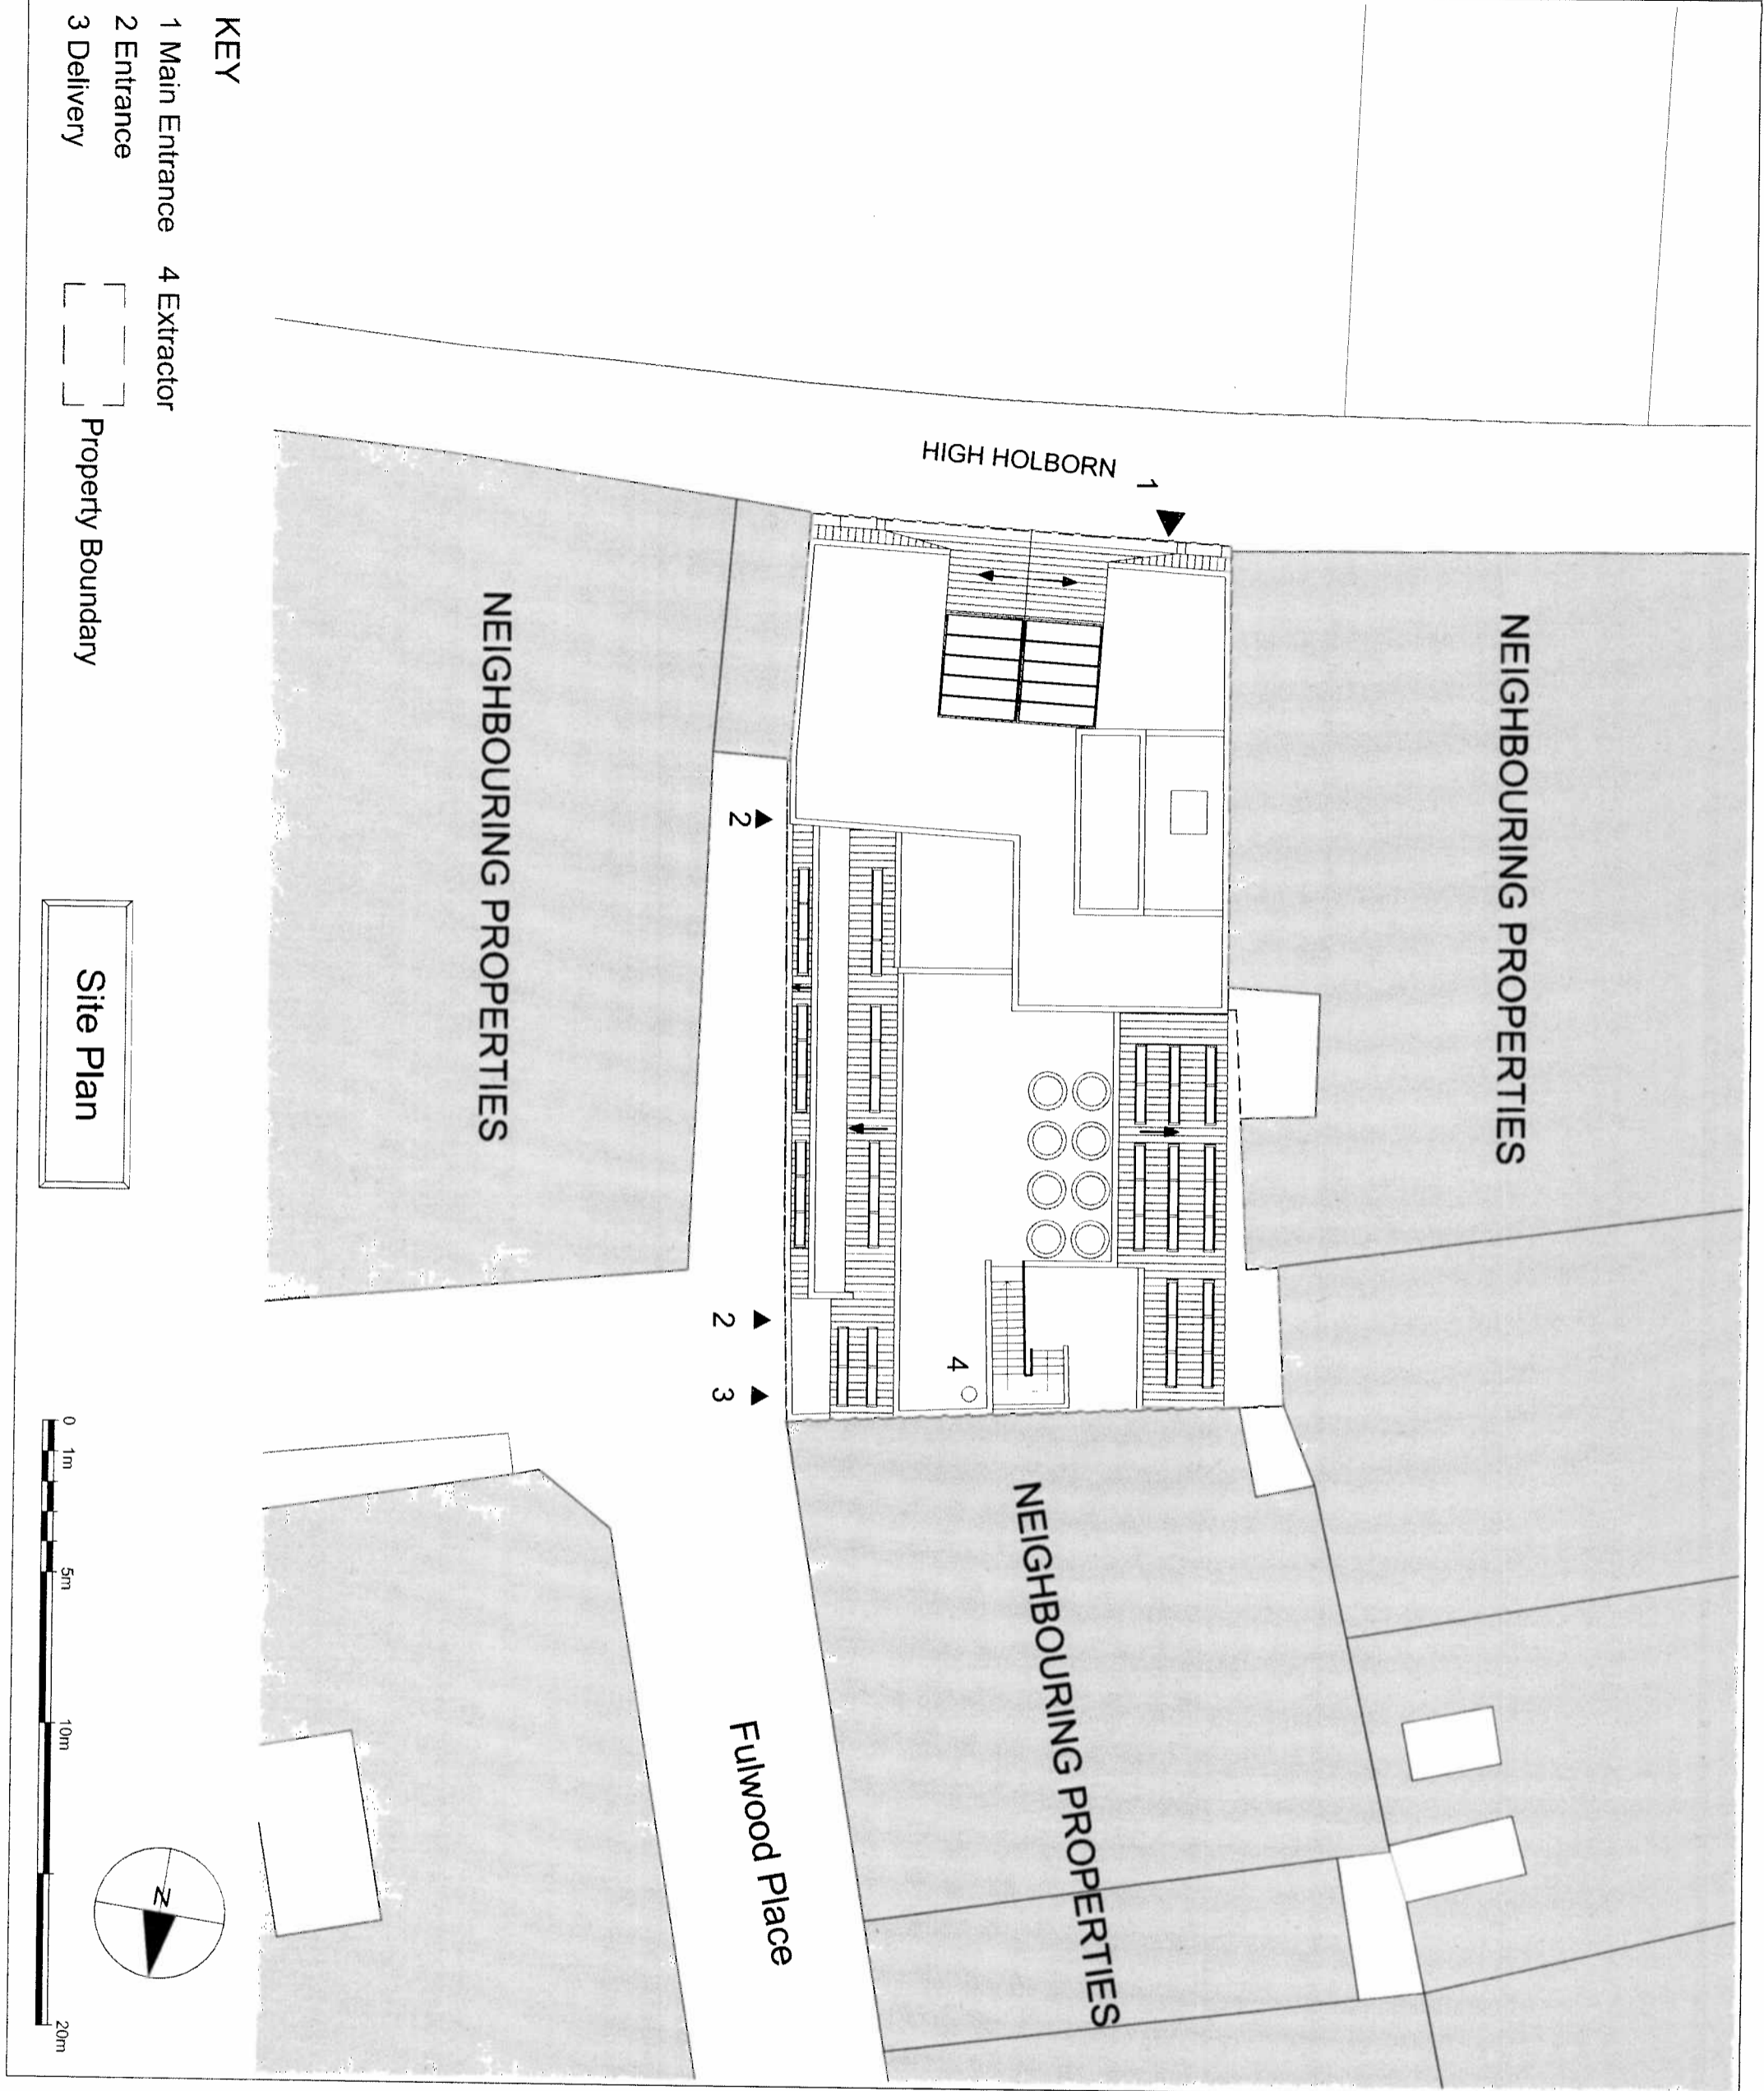

- KEY**
- 1 Main Entrance
  - 2 Entrance
  - 3 Delivery
  - 4 Extractor
- Property Boundary

Site Plan