

DRAWING NOTES

Drawn work: We warrant drawings to be made in accordance with the Building Regulations. The Contractor is responsible for checking all dimensions and details.

Local Authority: All work is to be carried out in accordance with the Building Regulations. These drawings are for planning purposes only.


Disclaimer: The Contractor is to check the drawings of the drawings and drawings for errors.

REVISIONS		
REV	DATE	DESCRIPTION



PROJECT TITLE	
34-36 High Holborn	
DRAWING TITLE	
Existing-Site Plan	
CLIENT	
Stavros Nissiotis	
DRAWING No	REV
HGHLBR-L001	/
SCALE @ A3 - 1:200	
DATE	DRAWING STATUS
Jan 2013	Planning

DRAWING AND PLANNING
www.drawingandplanning.com
0208 202 3665

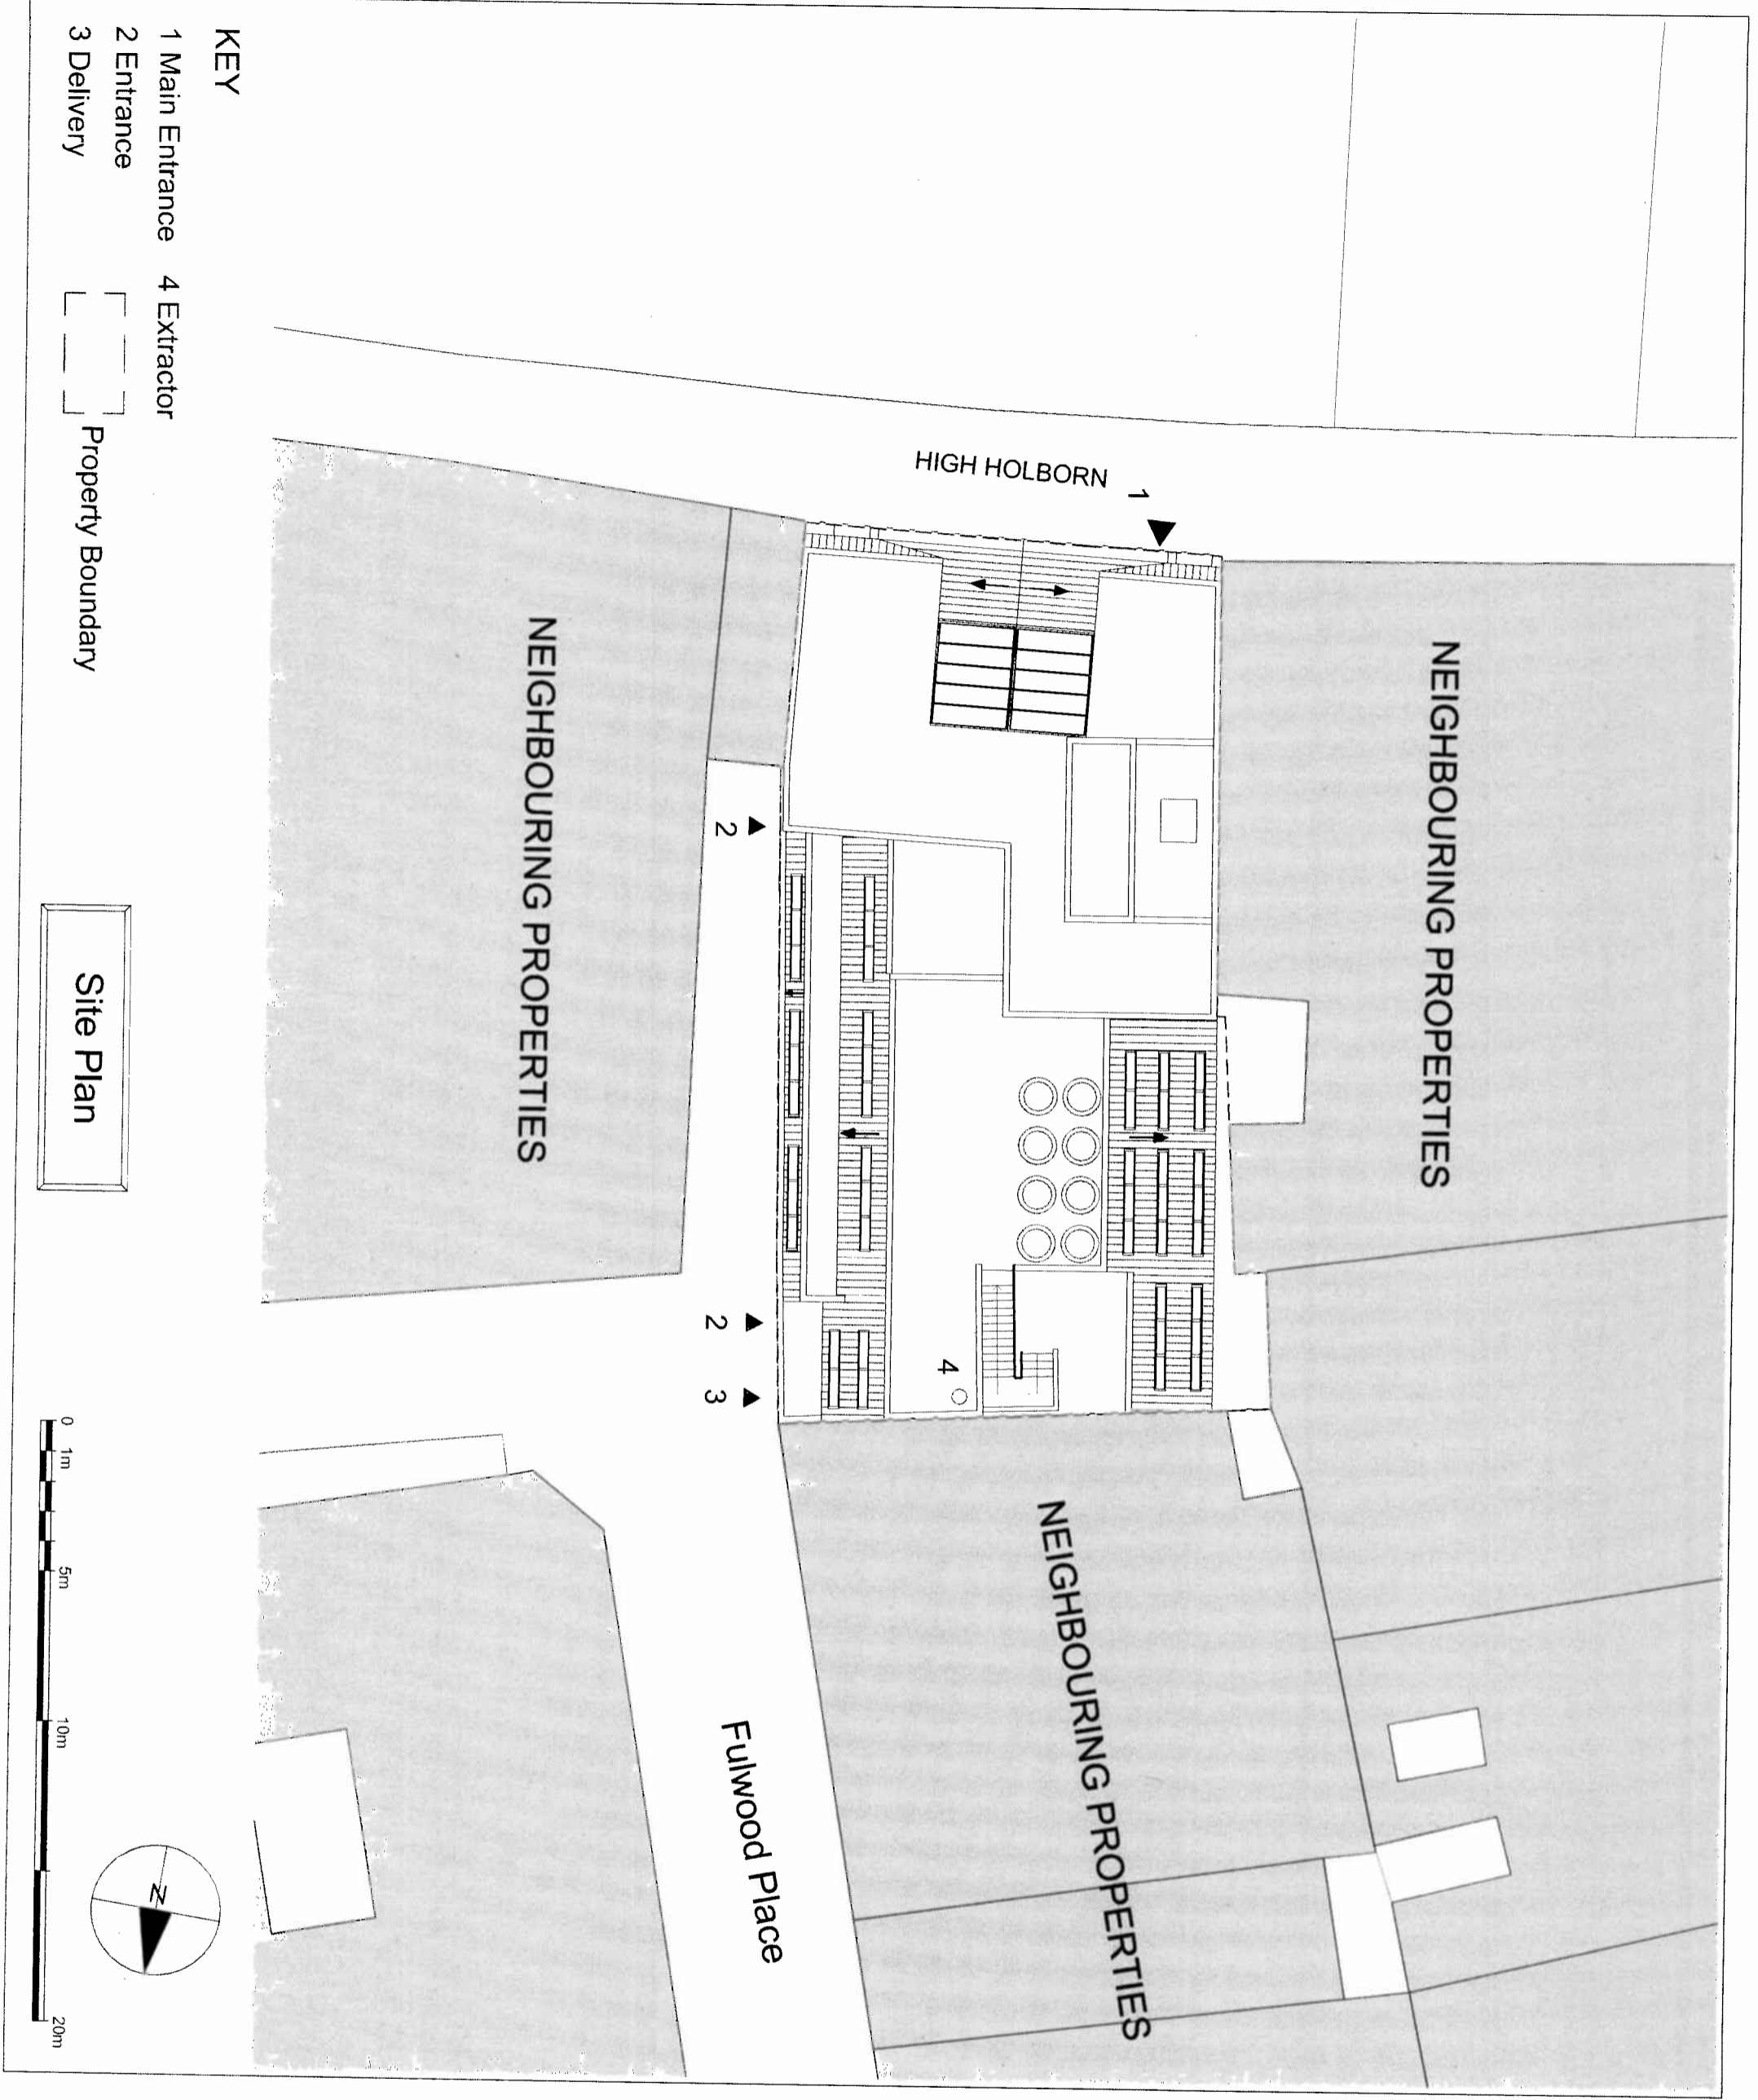

- KEY**
- 1 Main Entrance
 - 2 Entrance
 - 3 Delivery
 - 4 Extractor
- Property Boundary