

**DRAWING NOTES**

Dimensions  
 Within dimensions to be taken in preference to called dimensions. The Contractor is responsible for checking all dimensions before work starts.  
 Local Authority  
 All work is to be carried out to the requirements, and to the satisfaction of the Local Authority.  
 These drawings are for planning purposes only  
 Discrepancies  
 Any discrepancies to be brought to the attention of Drawing And Planning Ltd. Immediately.

**REVISIONS**

| REV | DATE | DESCRIPTION | BY | CH |
|-----|------|-------------|----|----|
|     |      |             |    |    |
|     |      |             |    |    |
|     |      |             |    |    |
|     |      |             |    |    |



PROJECT TITLE

34-36 High Holborn

DRAWING TITLE

Existing Window A

CLIENT

Stavros Nissiotis

DRAWING No

HGHLBR-DS001

SCALE @ A1 - 1:20

DATE

FEB 2013


DRAWING STATUS

Planning

**A**


1 pcs Fixed round window  
 front elevation, marked A

Single glazed  
 SCALE 1:20

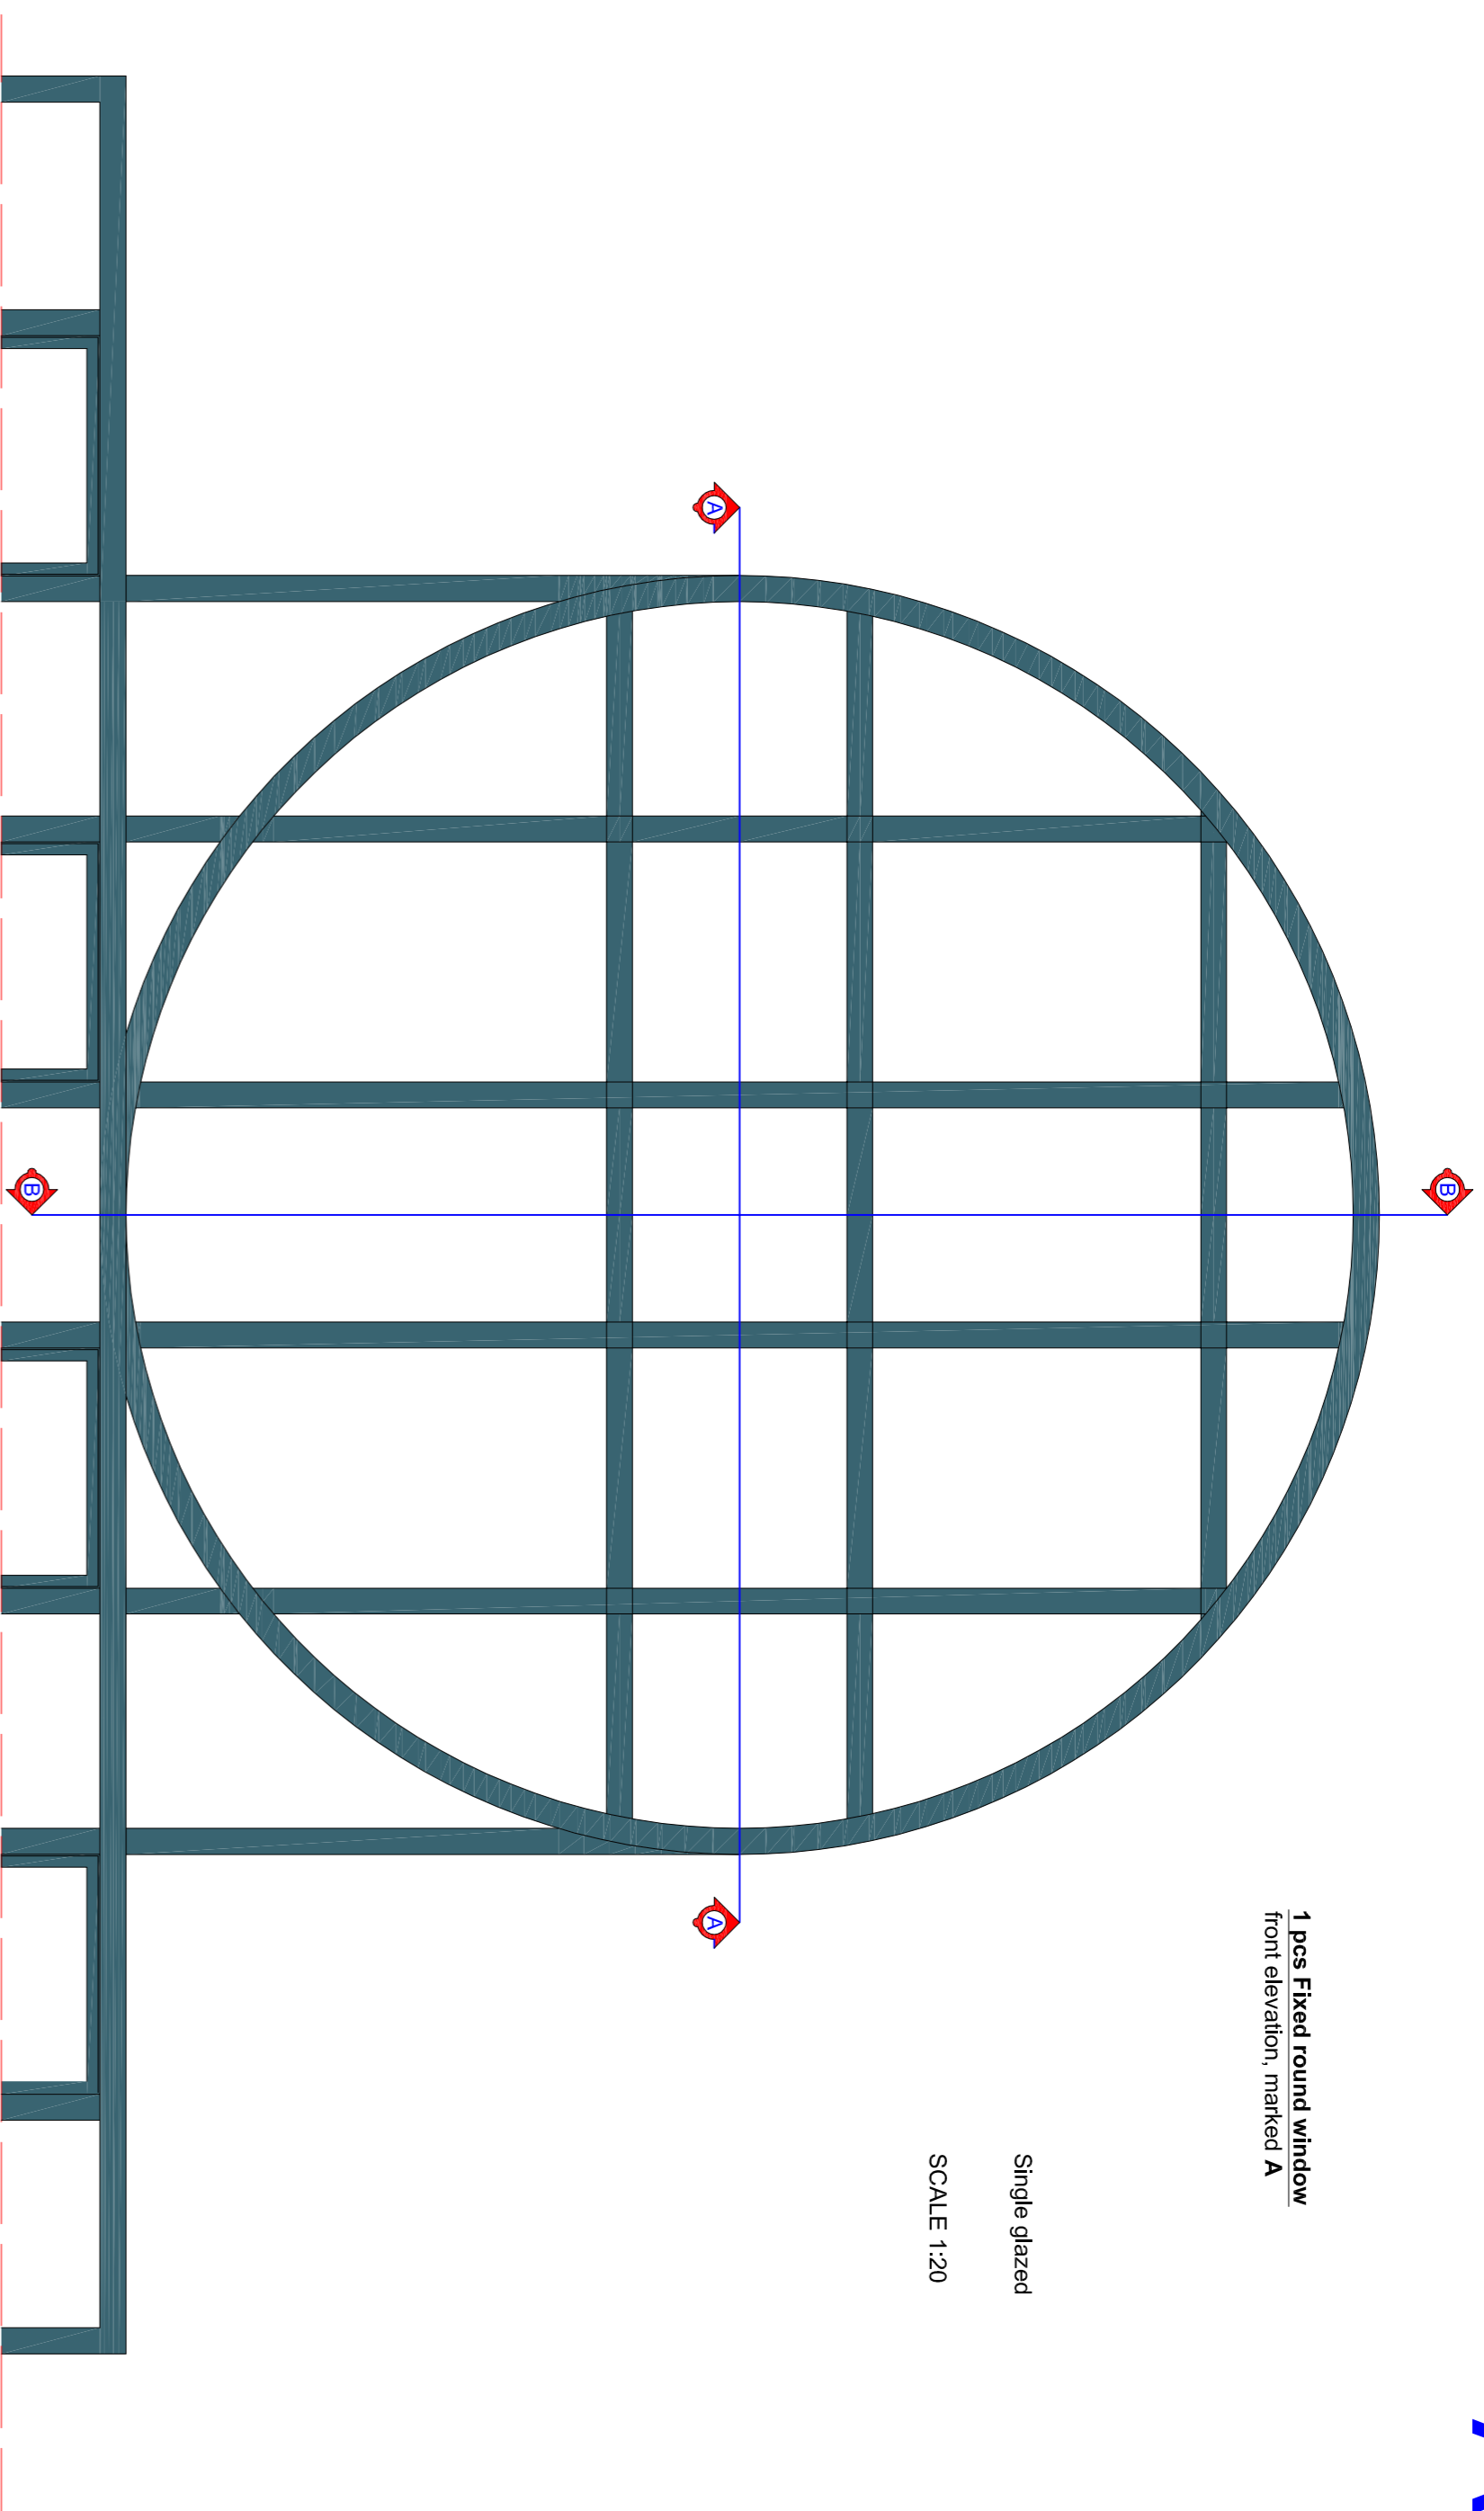

1 pcs Fixed round window, Front elevation, marked A

CROSS SECTION A

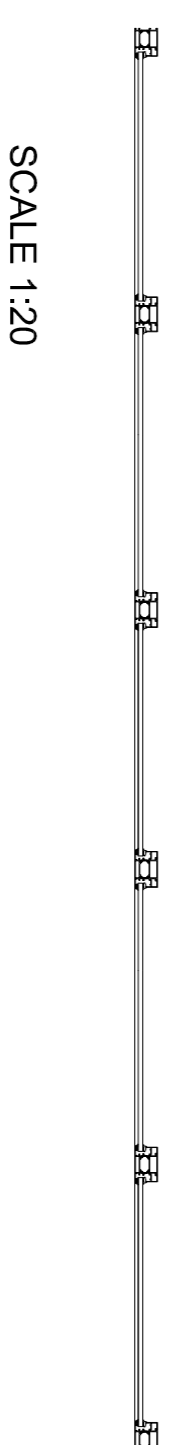

CROSS SECTION B

SCALE 1:20

