


**B**

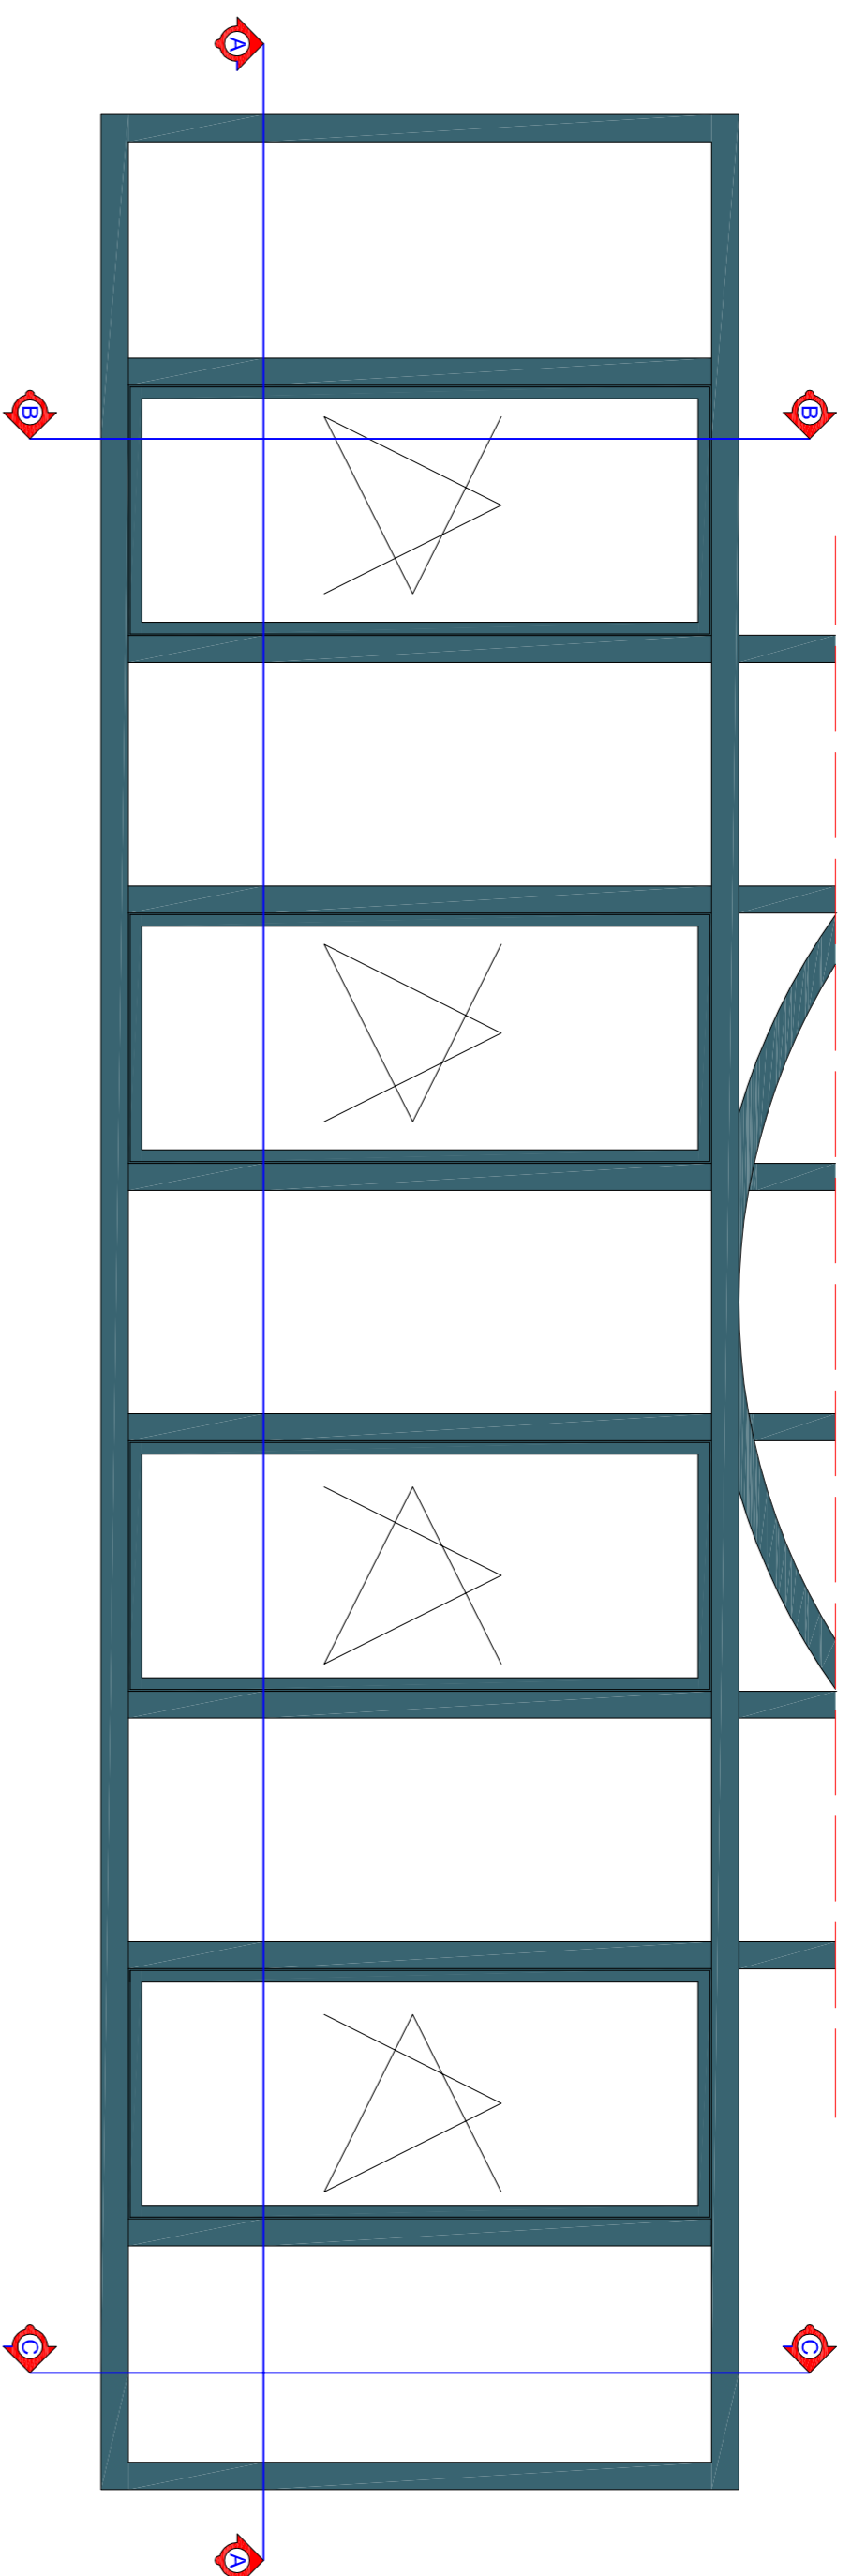

1 pcs Window elements consisting of four Tilt before  
Turn window and five fixed fields

Single glazed

SCALE 1:20

1 pcs Window elements consisting of four Tilt before Turn window  
and five fixed fields, Front elevation , marked B under round window

CROSS SECTION B



SCALE 1:20

CROSS SECTION C



SCALE 1:20

CROSS SECTION A



SCALE 1:20

**DRAWING NOTES**

Dimensions  
Within dimensions to be taken in preference to scaled dimensions. The Contractor is responsible for checking all dimensions before work starts.

Local Authority  
All work is to be carried out to the requirements, and to the satisfaction of the Local Authority.

Discrepancies  
These drawings are for planning purposes only. Any discrepancies to be brought to the attention of Drawing And Planning Ltd. Immediately.

**REVISIONS**

REV	DATE	DESCRIPTION	BY	CH



PROJECT TITLE

34-36 High Holborn

DRAWING TITLE

Existing Window B

CLIENT

Stavros Nissiotis

DRAWING No

HGHLBR-DS002 /

SCALE @ A1 - 1:20

DATE

FEB 2013

DRAWING STATUS

Planning

