

DRAWING NOTES

Dimensions
 Within dimensions to be taken in preference to scaled dimensions. The Contractor is responsible for checking all dimensions before work starts.
 Local Authority
 All work is to be carried out to the requirements, and to the satisfaction of the Local Authority.
 These drawings are for planning purposes only
 Discrepancies
 Any discrepancies to be brought to the attention of Drawing And Planning Ltd. Immediately.

REVISIONS

REV	DATE	DESCRIPTION	BY	CH



PROJECT TITLE
 34-36 High Holborn


DRAWING TITLE
 Existing Window D

CLIENT

Stavros Nissiotis


DRAWING No	REV
HGHLBR-DS004	/
DATE	DRAWING STATUS
FEB 2013	Planning

D

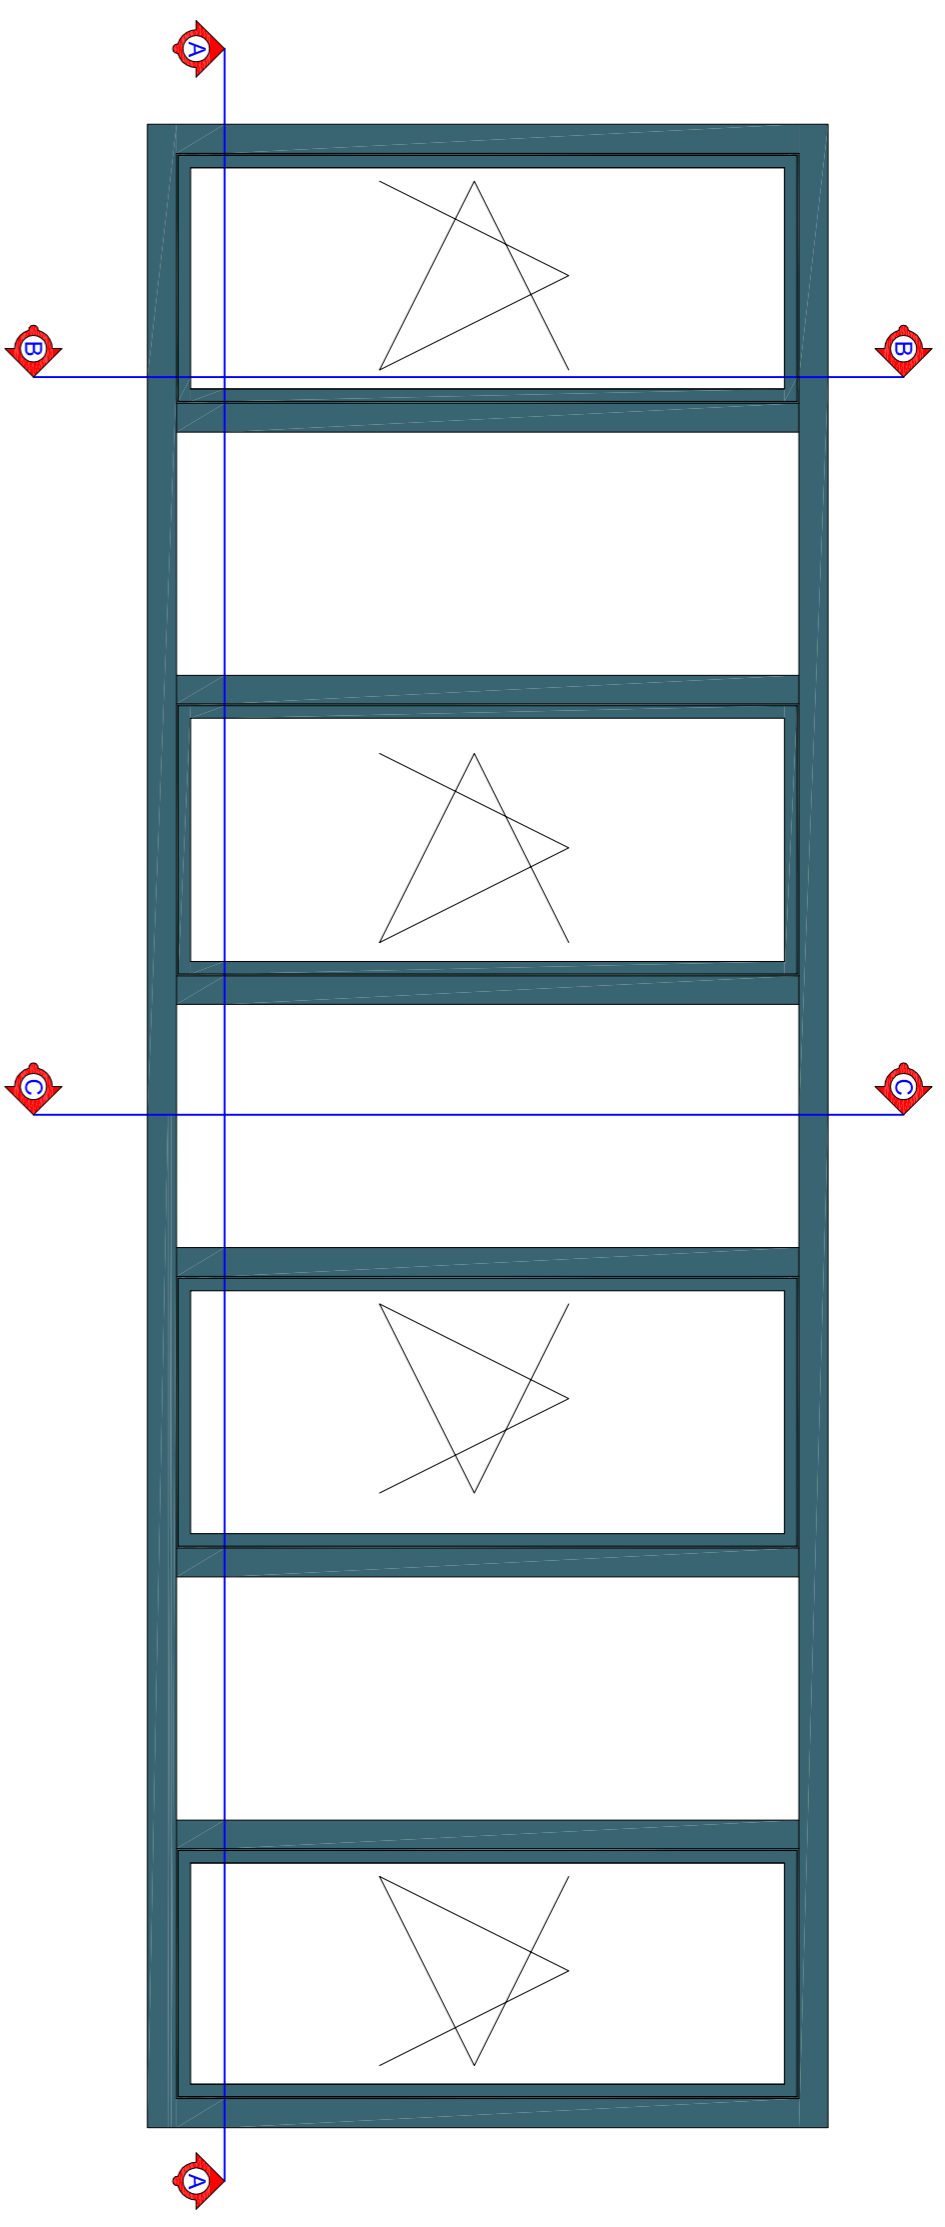

1 pcs Window elements consisting of four Tilt before Turn windows and three fixed fields front elevation, marked D
 Single glazed
 SCALE 1:20

1 pcs Window elements consisting of four Tilt before Turn windows and three fixed fields, Front elevation , marked D

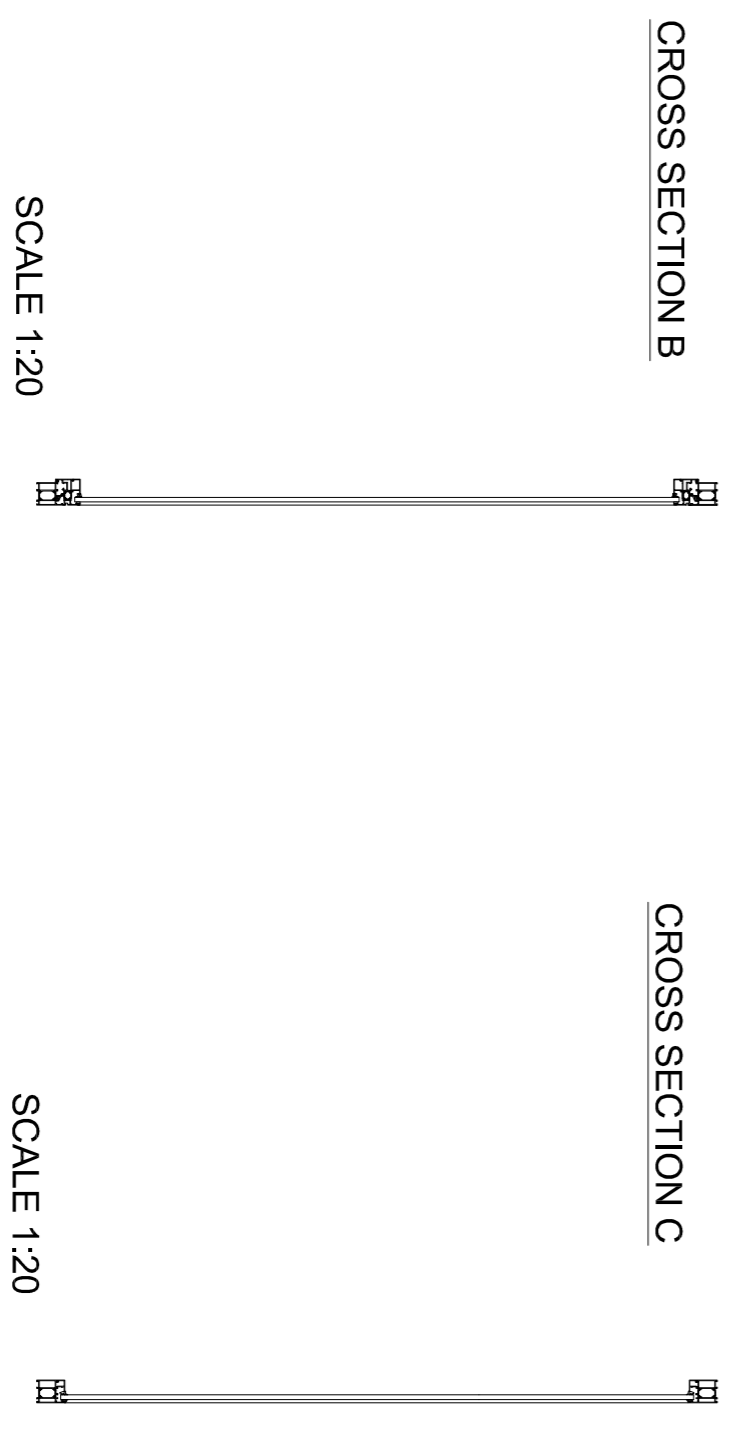

CROSS SECTION A
 SCALE 1:20
CROSS SECTION B
 SCALE 1:20
CROSS SECTION C
 SCALE 1:20

