

DRAWING NOTES

Dimensions
 Within dimensions to be taken in preference to called dimensions. The Contractor is responsible for checking all dimensions before work starts.
 Local Authority
 All work is to be carried out to the requirements, and to the satisfaction of the Local Authority.
 These drawings are for planning purposes only.
 Discrepancies
 Any discrepancies to be brought to the attention of Drawing And Planning Ltd. Immediately.

REVISIONS

| REV | DATE | DESCRIPTION | BV | CH |
|-----|------|-------------|----|----|
| | | | | |
| | | | | |
| | | | | |
| | | | | |



PROJECT TITLE

34-36 High Holborn

DRAWING TITLE

Existing Window I

CLIENT

Stavros Nissiotis

DRAWING No


HGHLBR-DS009

SCALE @ A1 - 1:20

DATE DRAWING STATUS

FEB 2013 Planning

1 pcs Fixed window, Front elevation, marked I

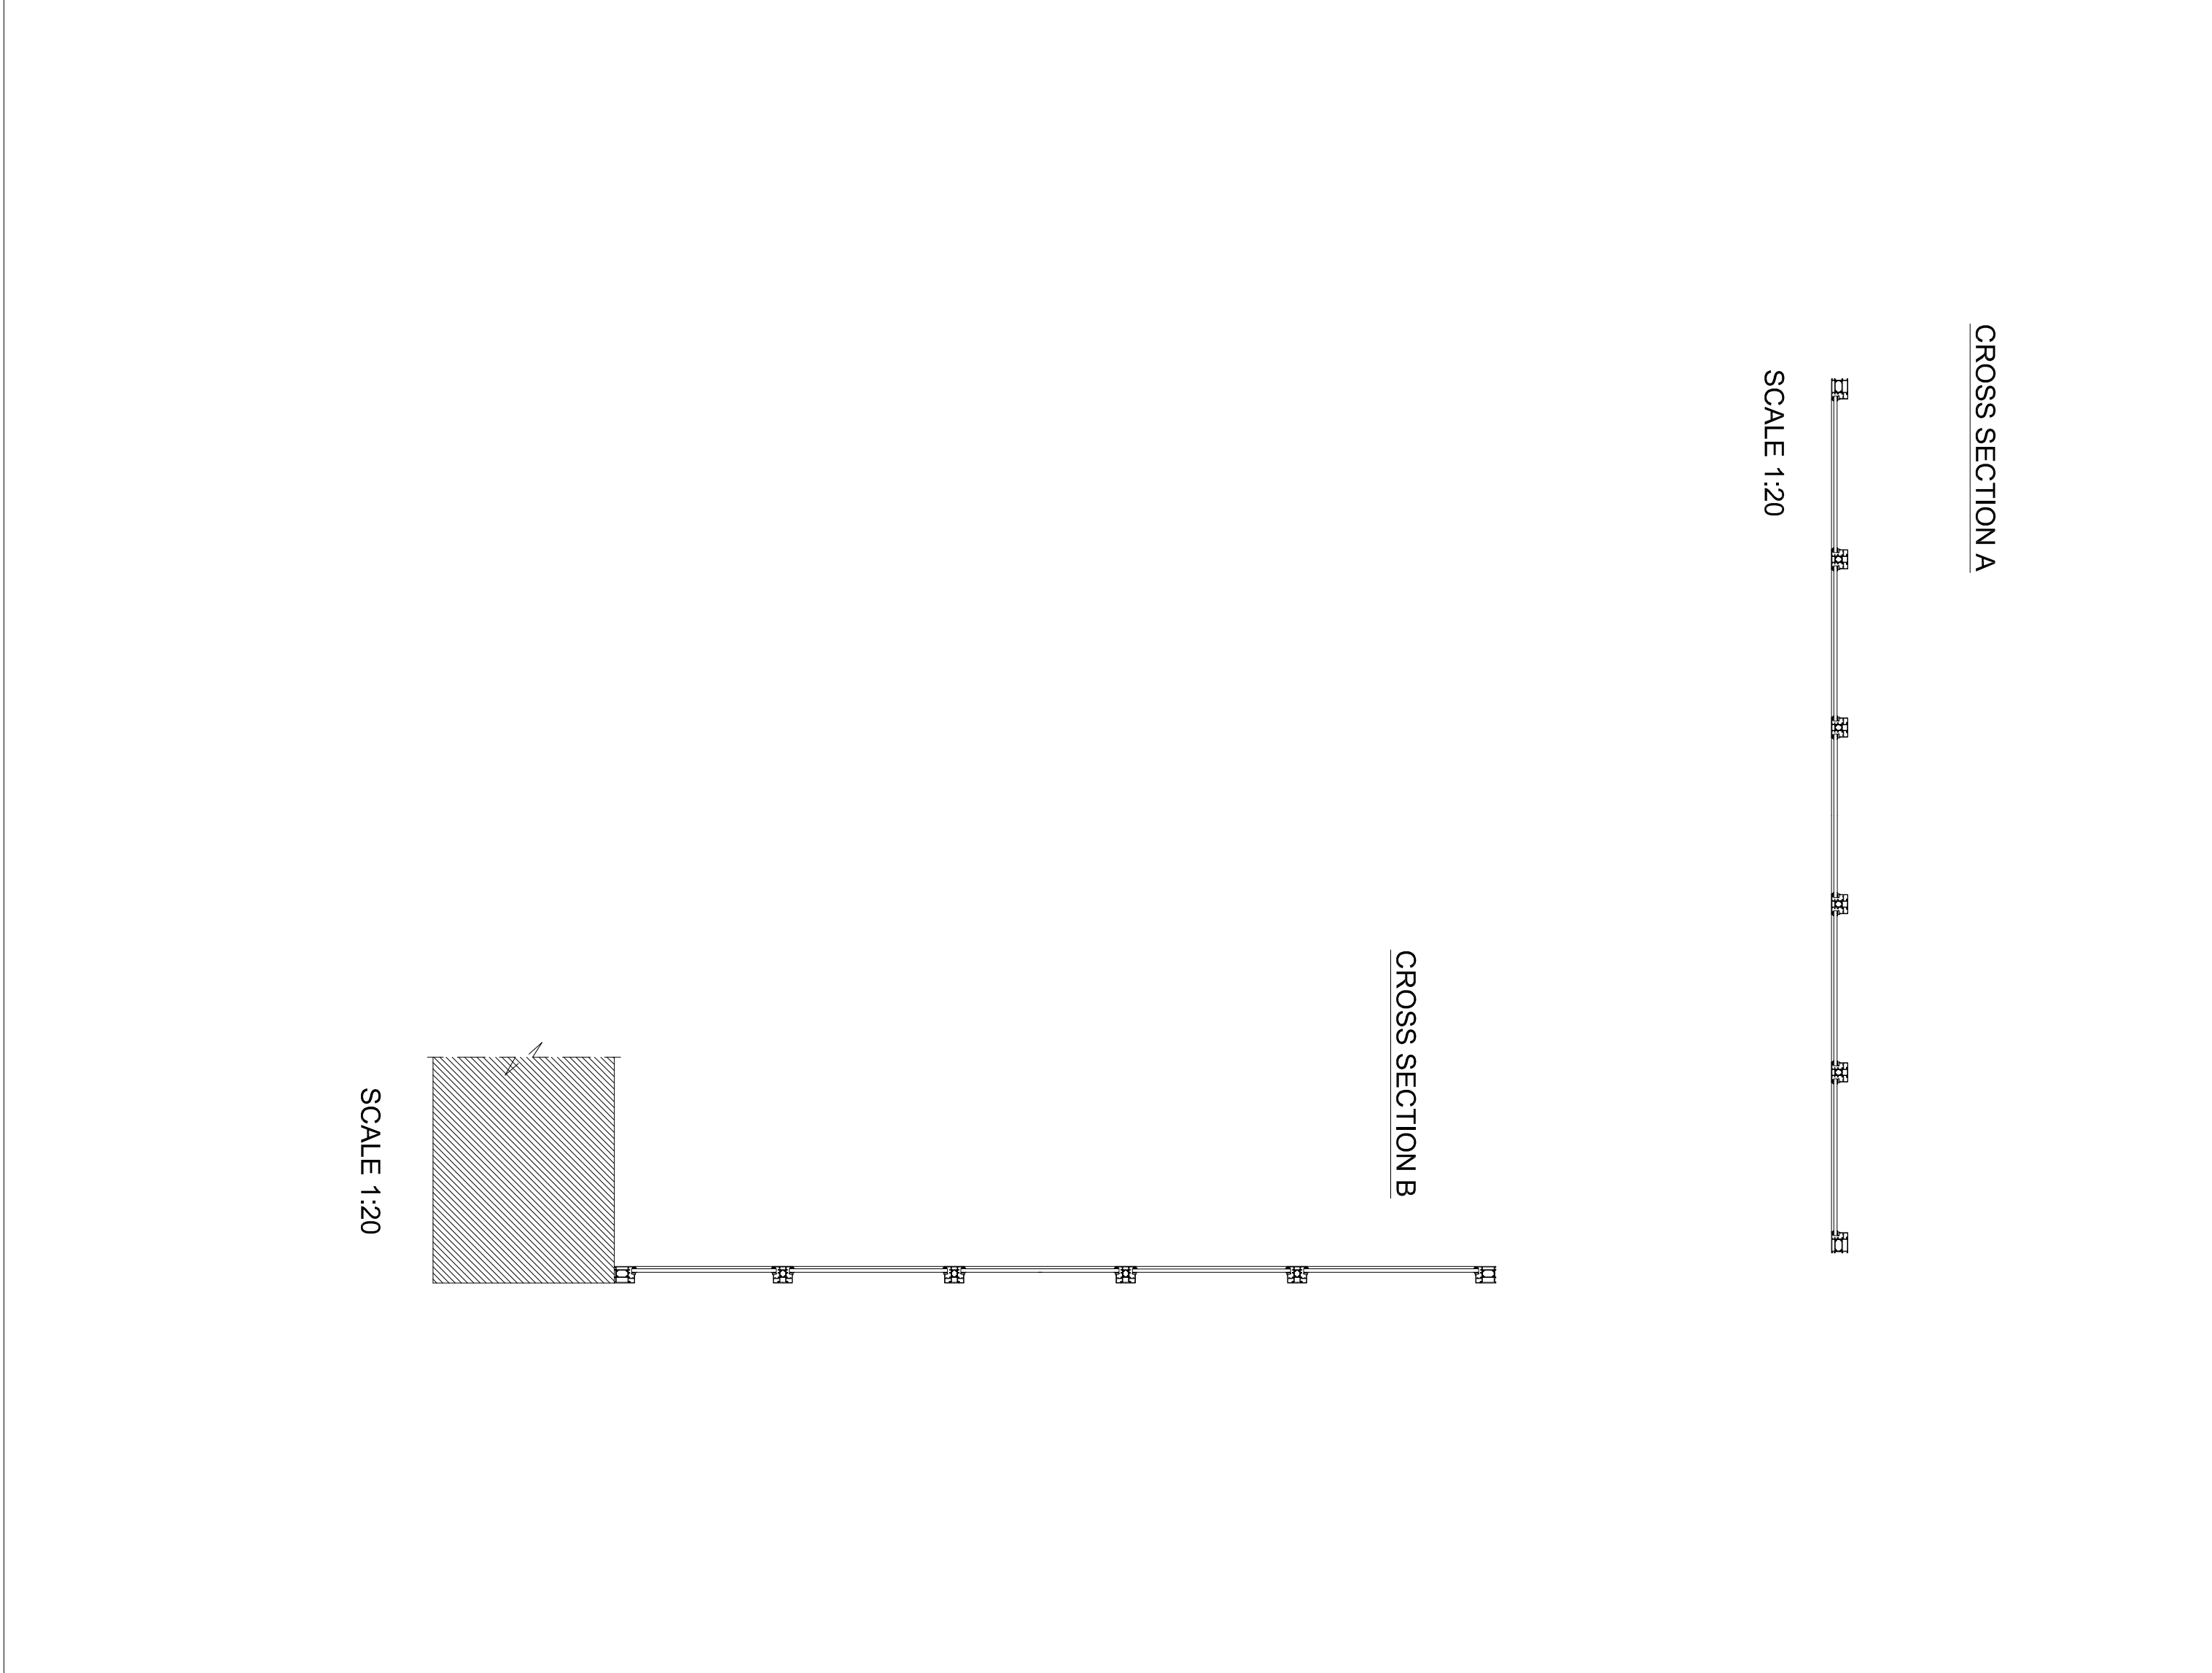

CROSS SECTION A

SCALE 1:20

CROSS SECTION B

SCALE 1:20

1 pcs Fixed windows
 front elevation, marked I

Single glazed
 SCALE 1:20

