

**DRAWING NOTES**

Dimensions  
 Within dimensions to be taken in preference to called dimensions. The Contractor is responsible for checking all dimensions before work starts.

Local Authority  
 All work is to be carried out to the requirements, and to the satisfaction of the Local Authority. These drawings are for planning purposes only.

Discrepancies  
 Any discrepancies to be brought to the attention of Drawing And Planning Ltd. immediately.

**REVISIONS**

REV	DATE	DESCRIPTION	BY	CH



PROJECT TITLE

34-36 High Holborn

DRAWING TITLE

Existing Window J

CLIENT

Stavros Nissiotis


DRAWING No

HGHLBR-DS010

SCALE @ A1 - 1:20

DATE FEB 2013 DRAWING STATUS Planning

J

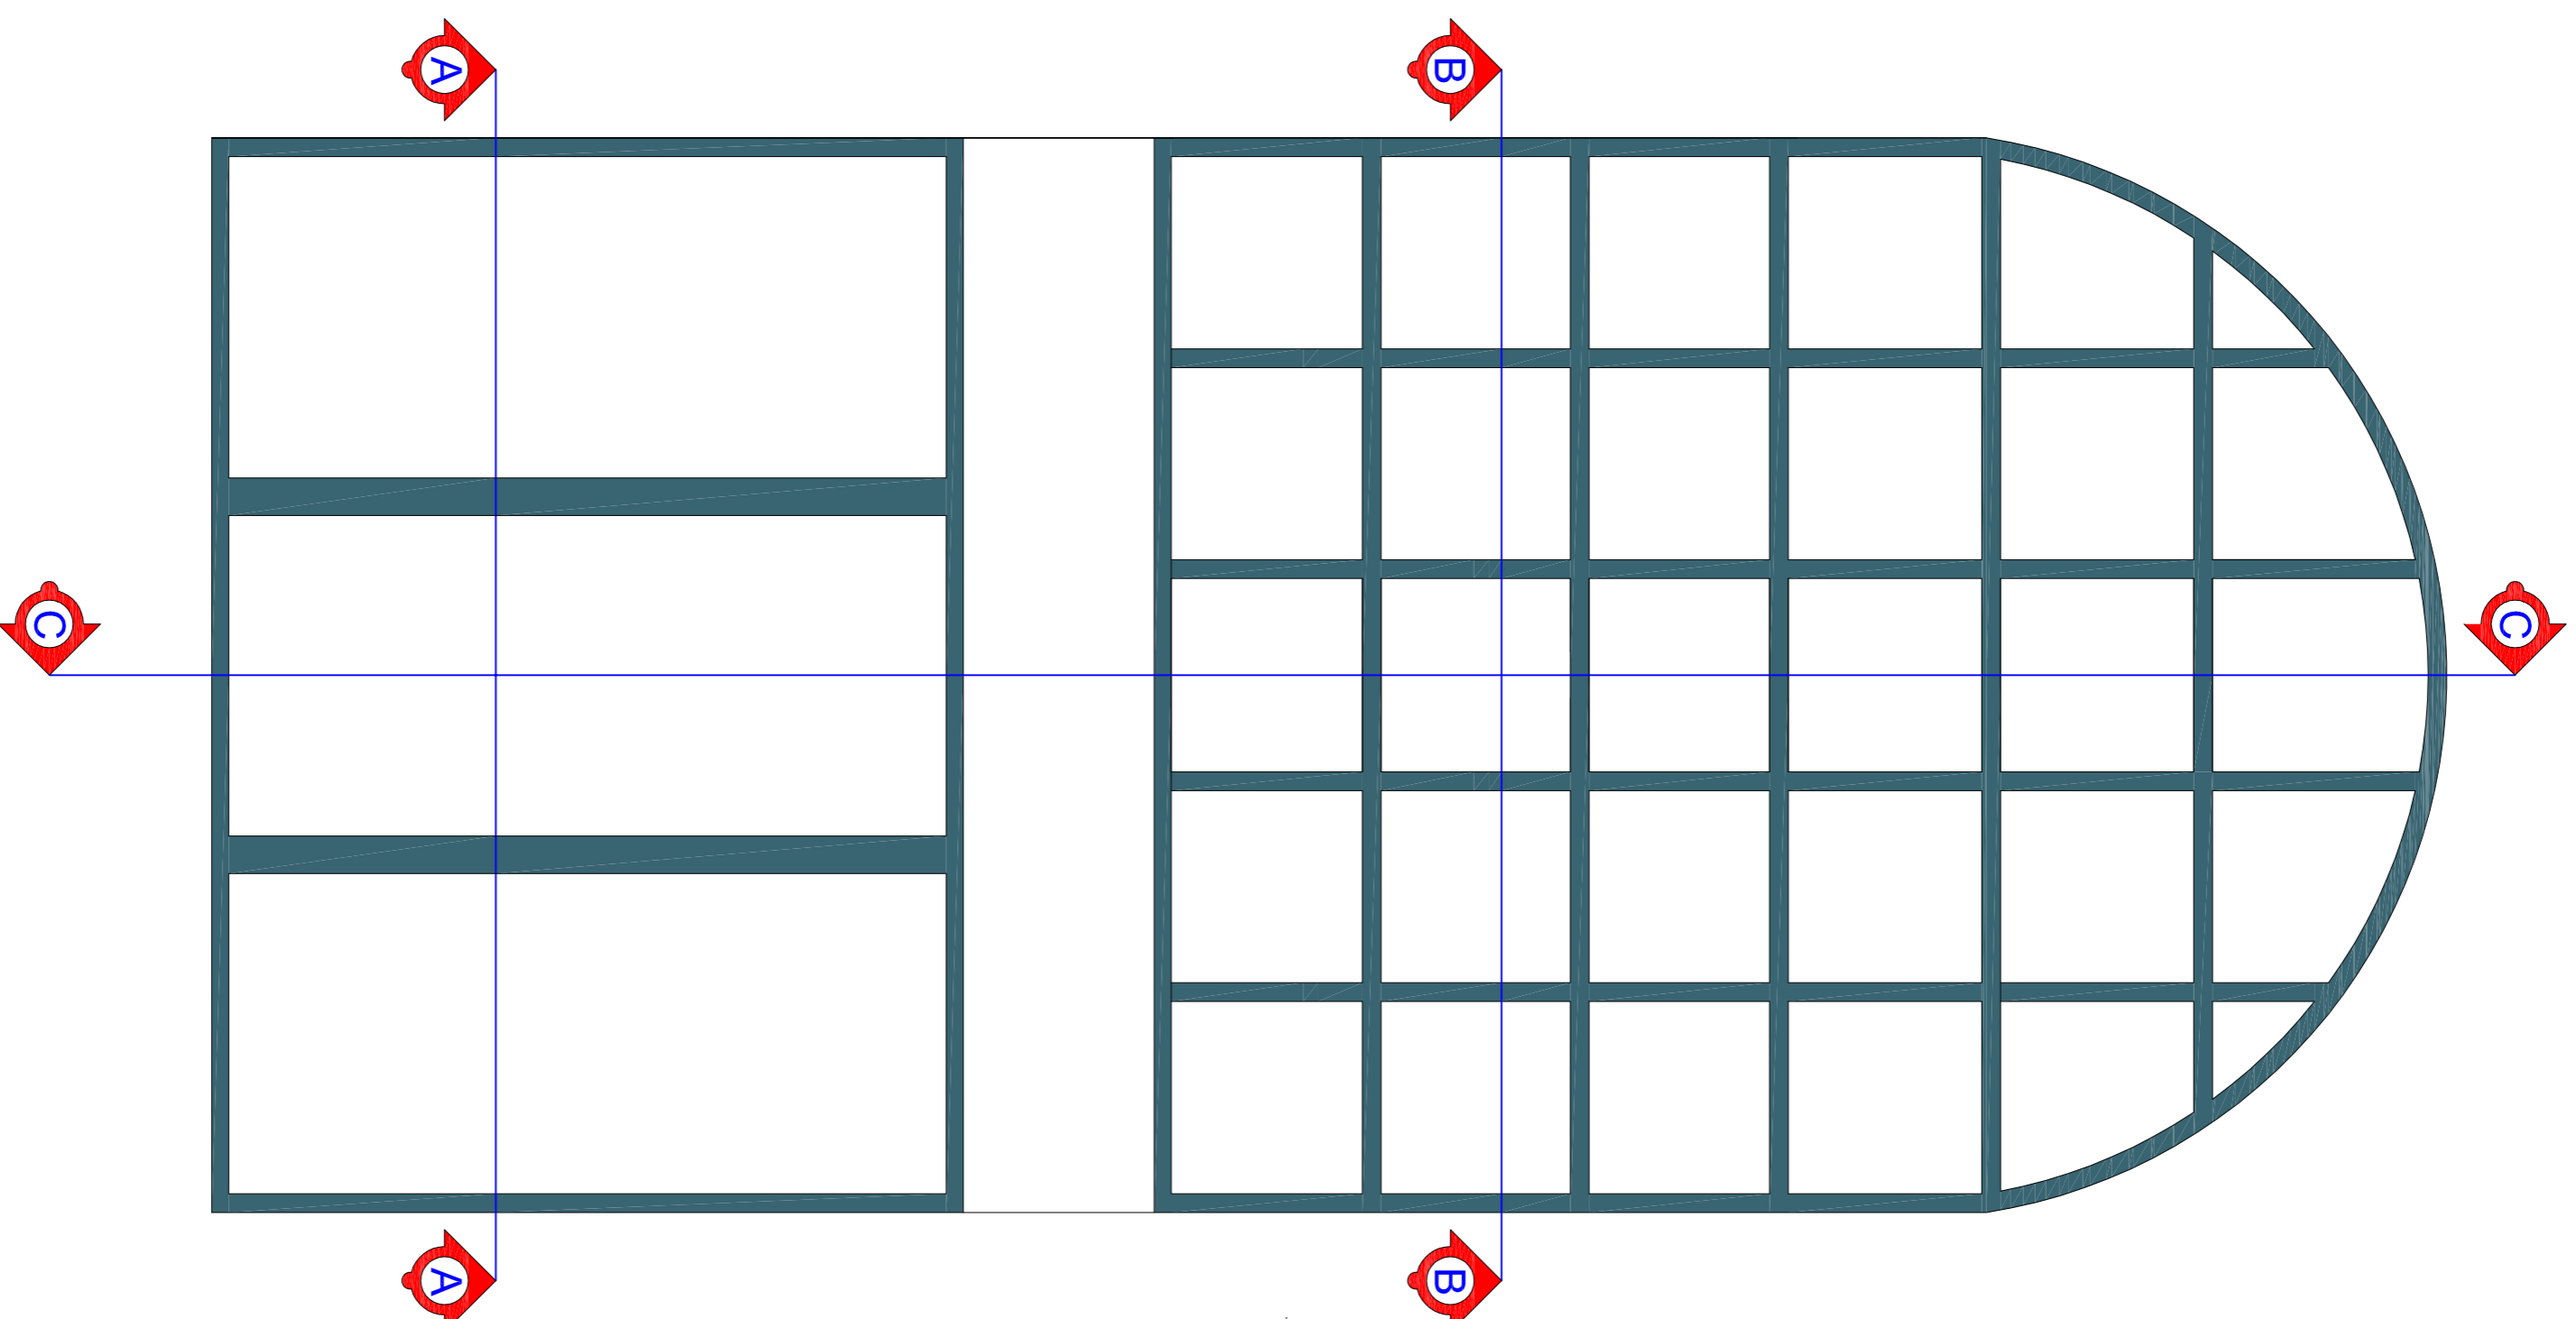

1 pcs Fixed windows  
 front elevation, marked J

Single glazed  
 SCALE 1:20

**1 pcs Fixed window, Front elevation, marked J**

CROSS SECTION B



SCALE 1:20

CROSS SECTION C



SCALE 1:20



SCALE 1:20

