

**DRAWING NOTES**


Dimensions  
 Within dimensions to be taken in preference to called dimensions. The Contractor is responsible for checking all dimensions before work starts.  
 Local Authority  
 All work is to be carried out to the requirements, and to the satisfaction of the Local Authority.  
 These drawings are for planning purposes only  
 Discrepancies  
 Any discrepancies to be brought to the attention of Drawing And Planning Ltd. immediately.

**REVISIONS**

REV	DATE	DESCRIPTION	BV	CH



PROJECT TITLE		34-36 High Holborn
DRAWING TITLE		Proposed Front Elevation
CLIENT		Stavros Nissiotis
DRAWING No	REV	HGHLBR-DE101 /
SCALE @ A1 - 1:100		
DATE	DRAWING STATUS	
FEB 2013	Planning	

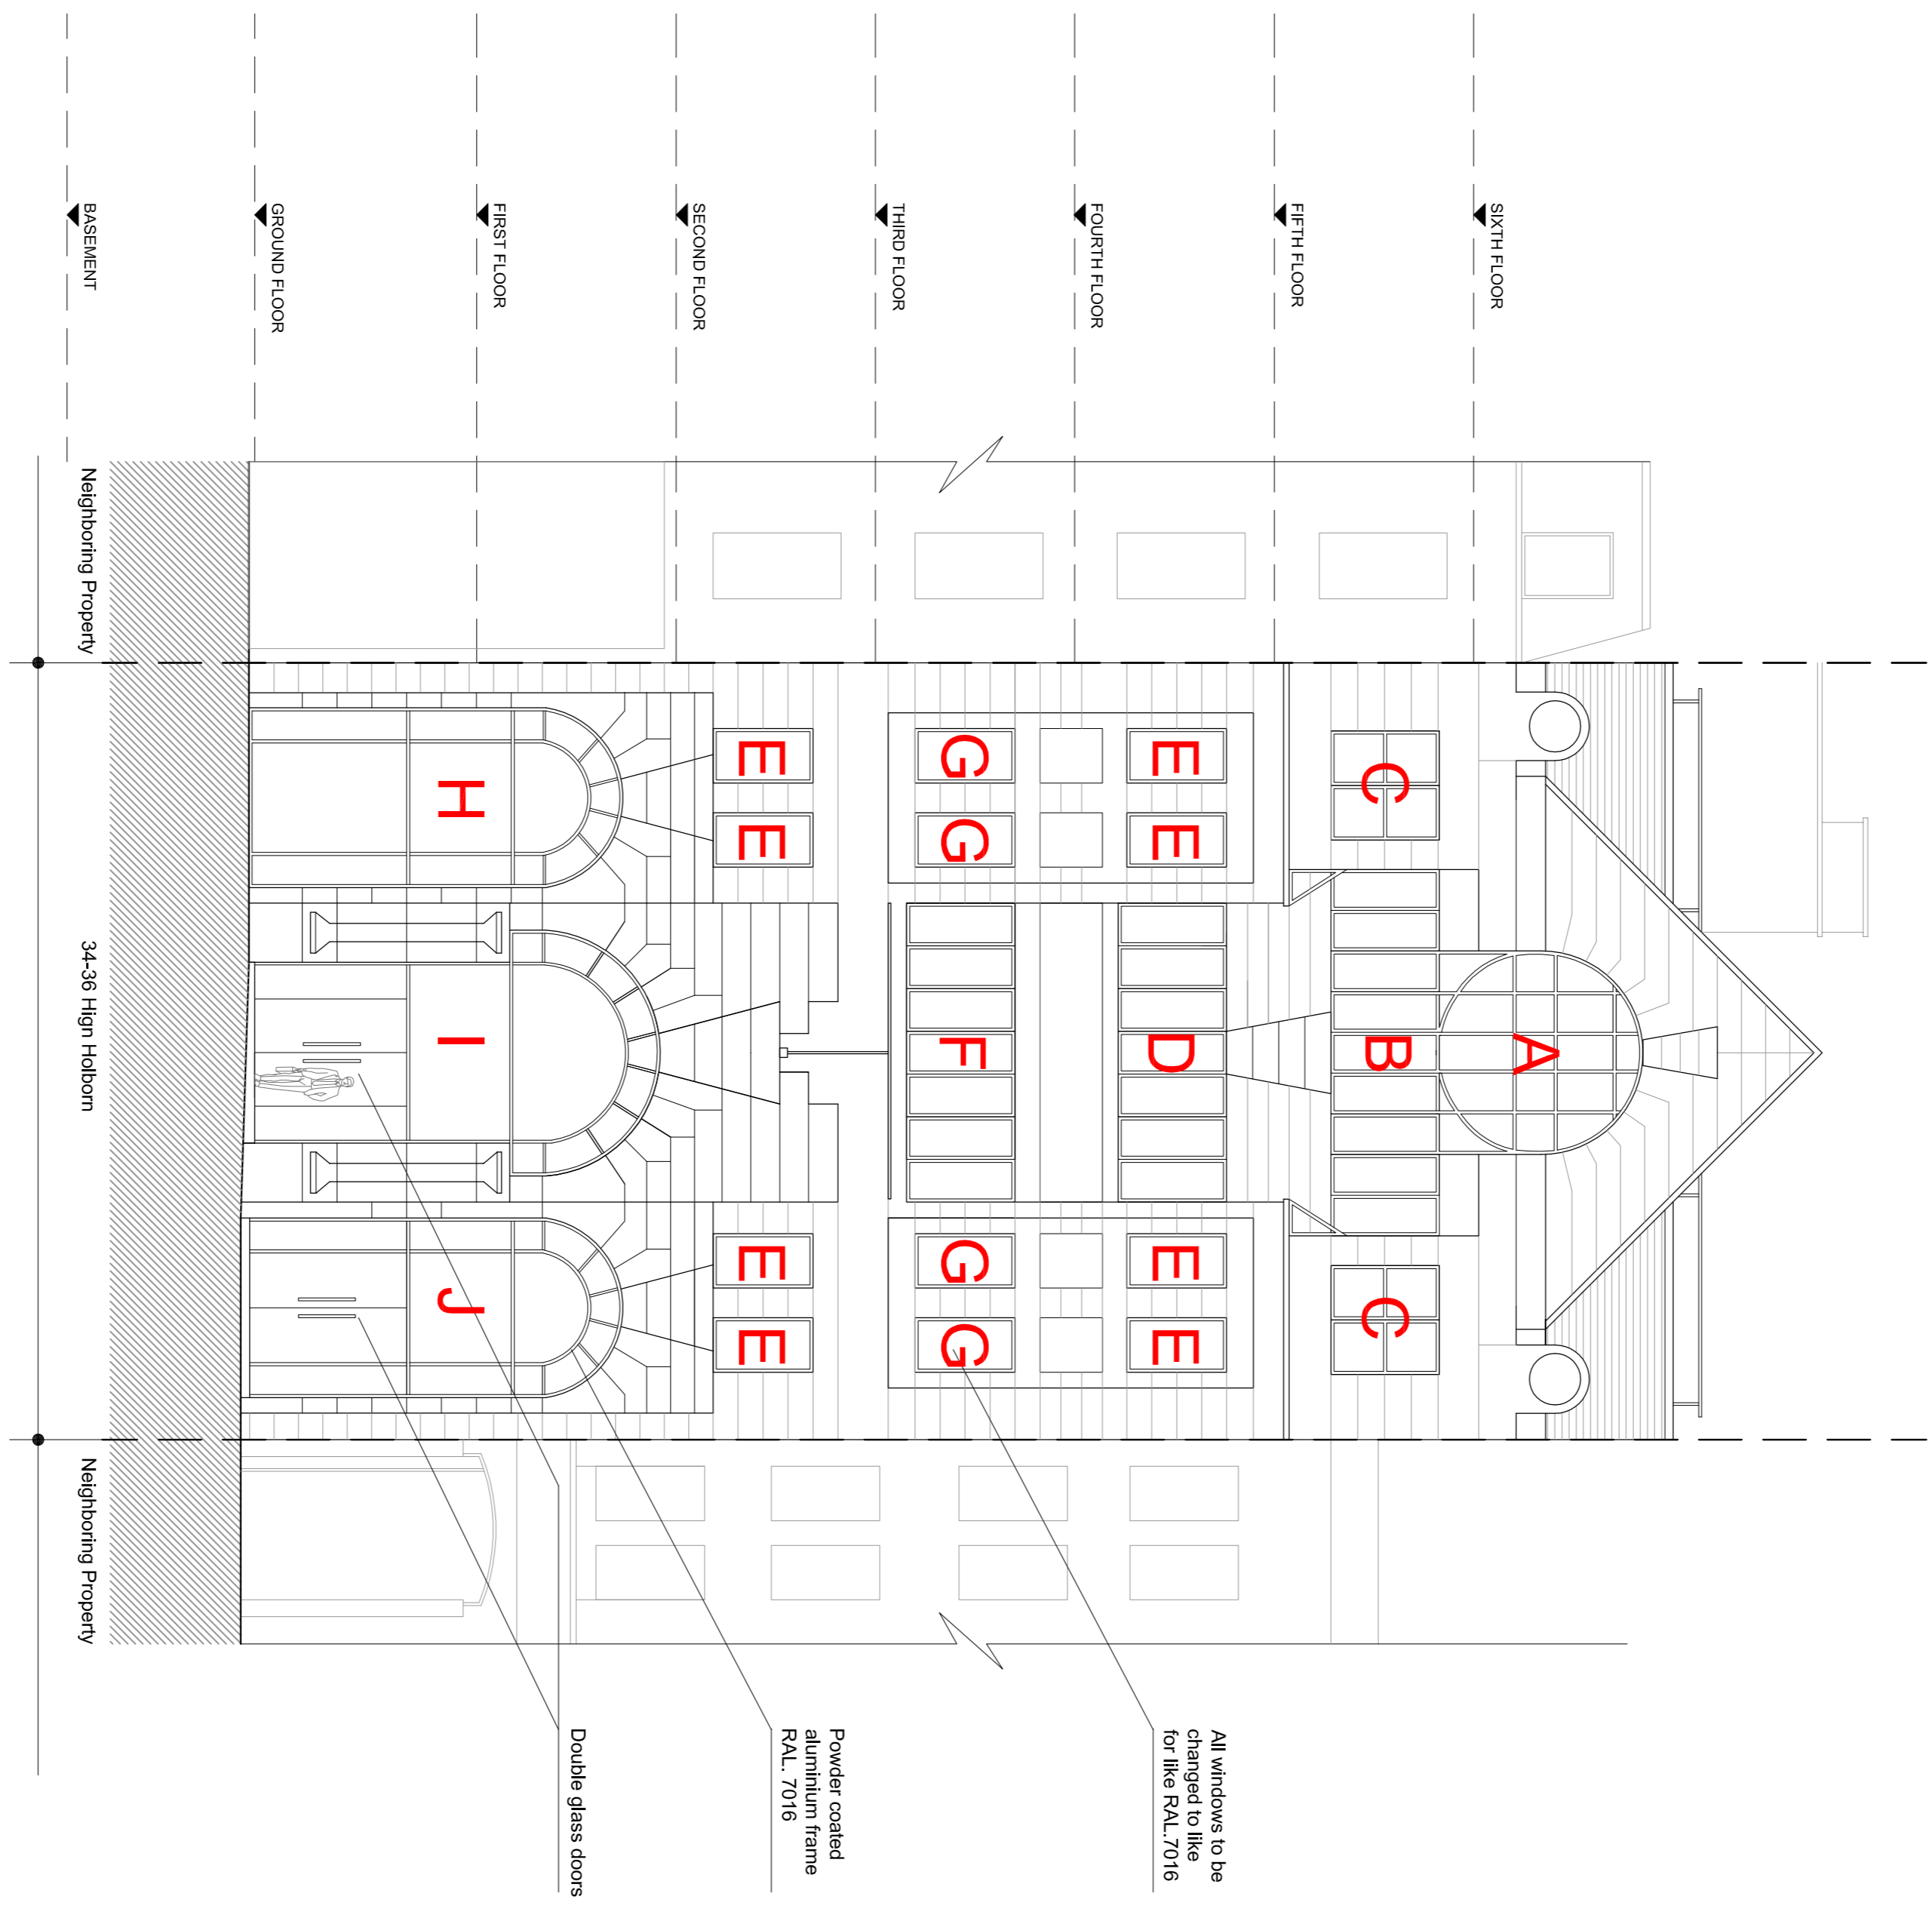

**Front Elevation**

