

DRAWING NOTES

Dimensions
 Within dimensions to be taken in preference to called
 dimensions. The Contractor is responsible for checking
 all dimensions before work starts.
 Local Authority
 All work is to be carried out to the requirements, and
 to the satisfaction of the Local Authority.
 These drawings are for planning purposes only
 Discrepancies
 Any discrepancies to be brought to the attention of
 Drawing And Planning Ltd. Immediately.

REVISIONS

REV	DATE	DESCRIPTION	BV	CH



PROJECT TITLE

34-36 High Holborn

DRAWING TITLE

Proposed Window A

CLIENT

Stavros Nissiotis

DRAWING No

HGHLBR-DS101

REV

/


SCALE @ A1 - 1:20

DATE DRAWING STATUS

FEB 2013

Planning

A

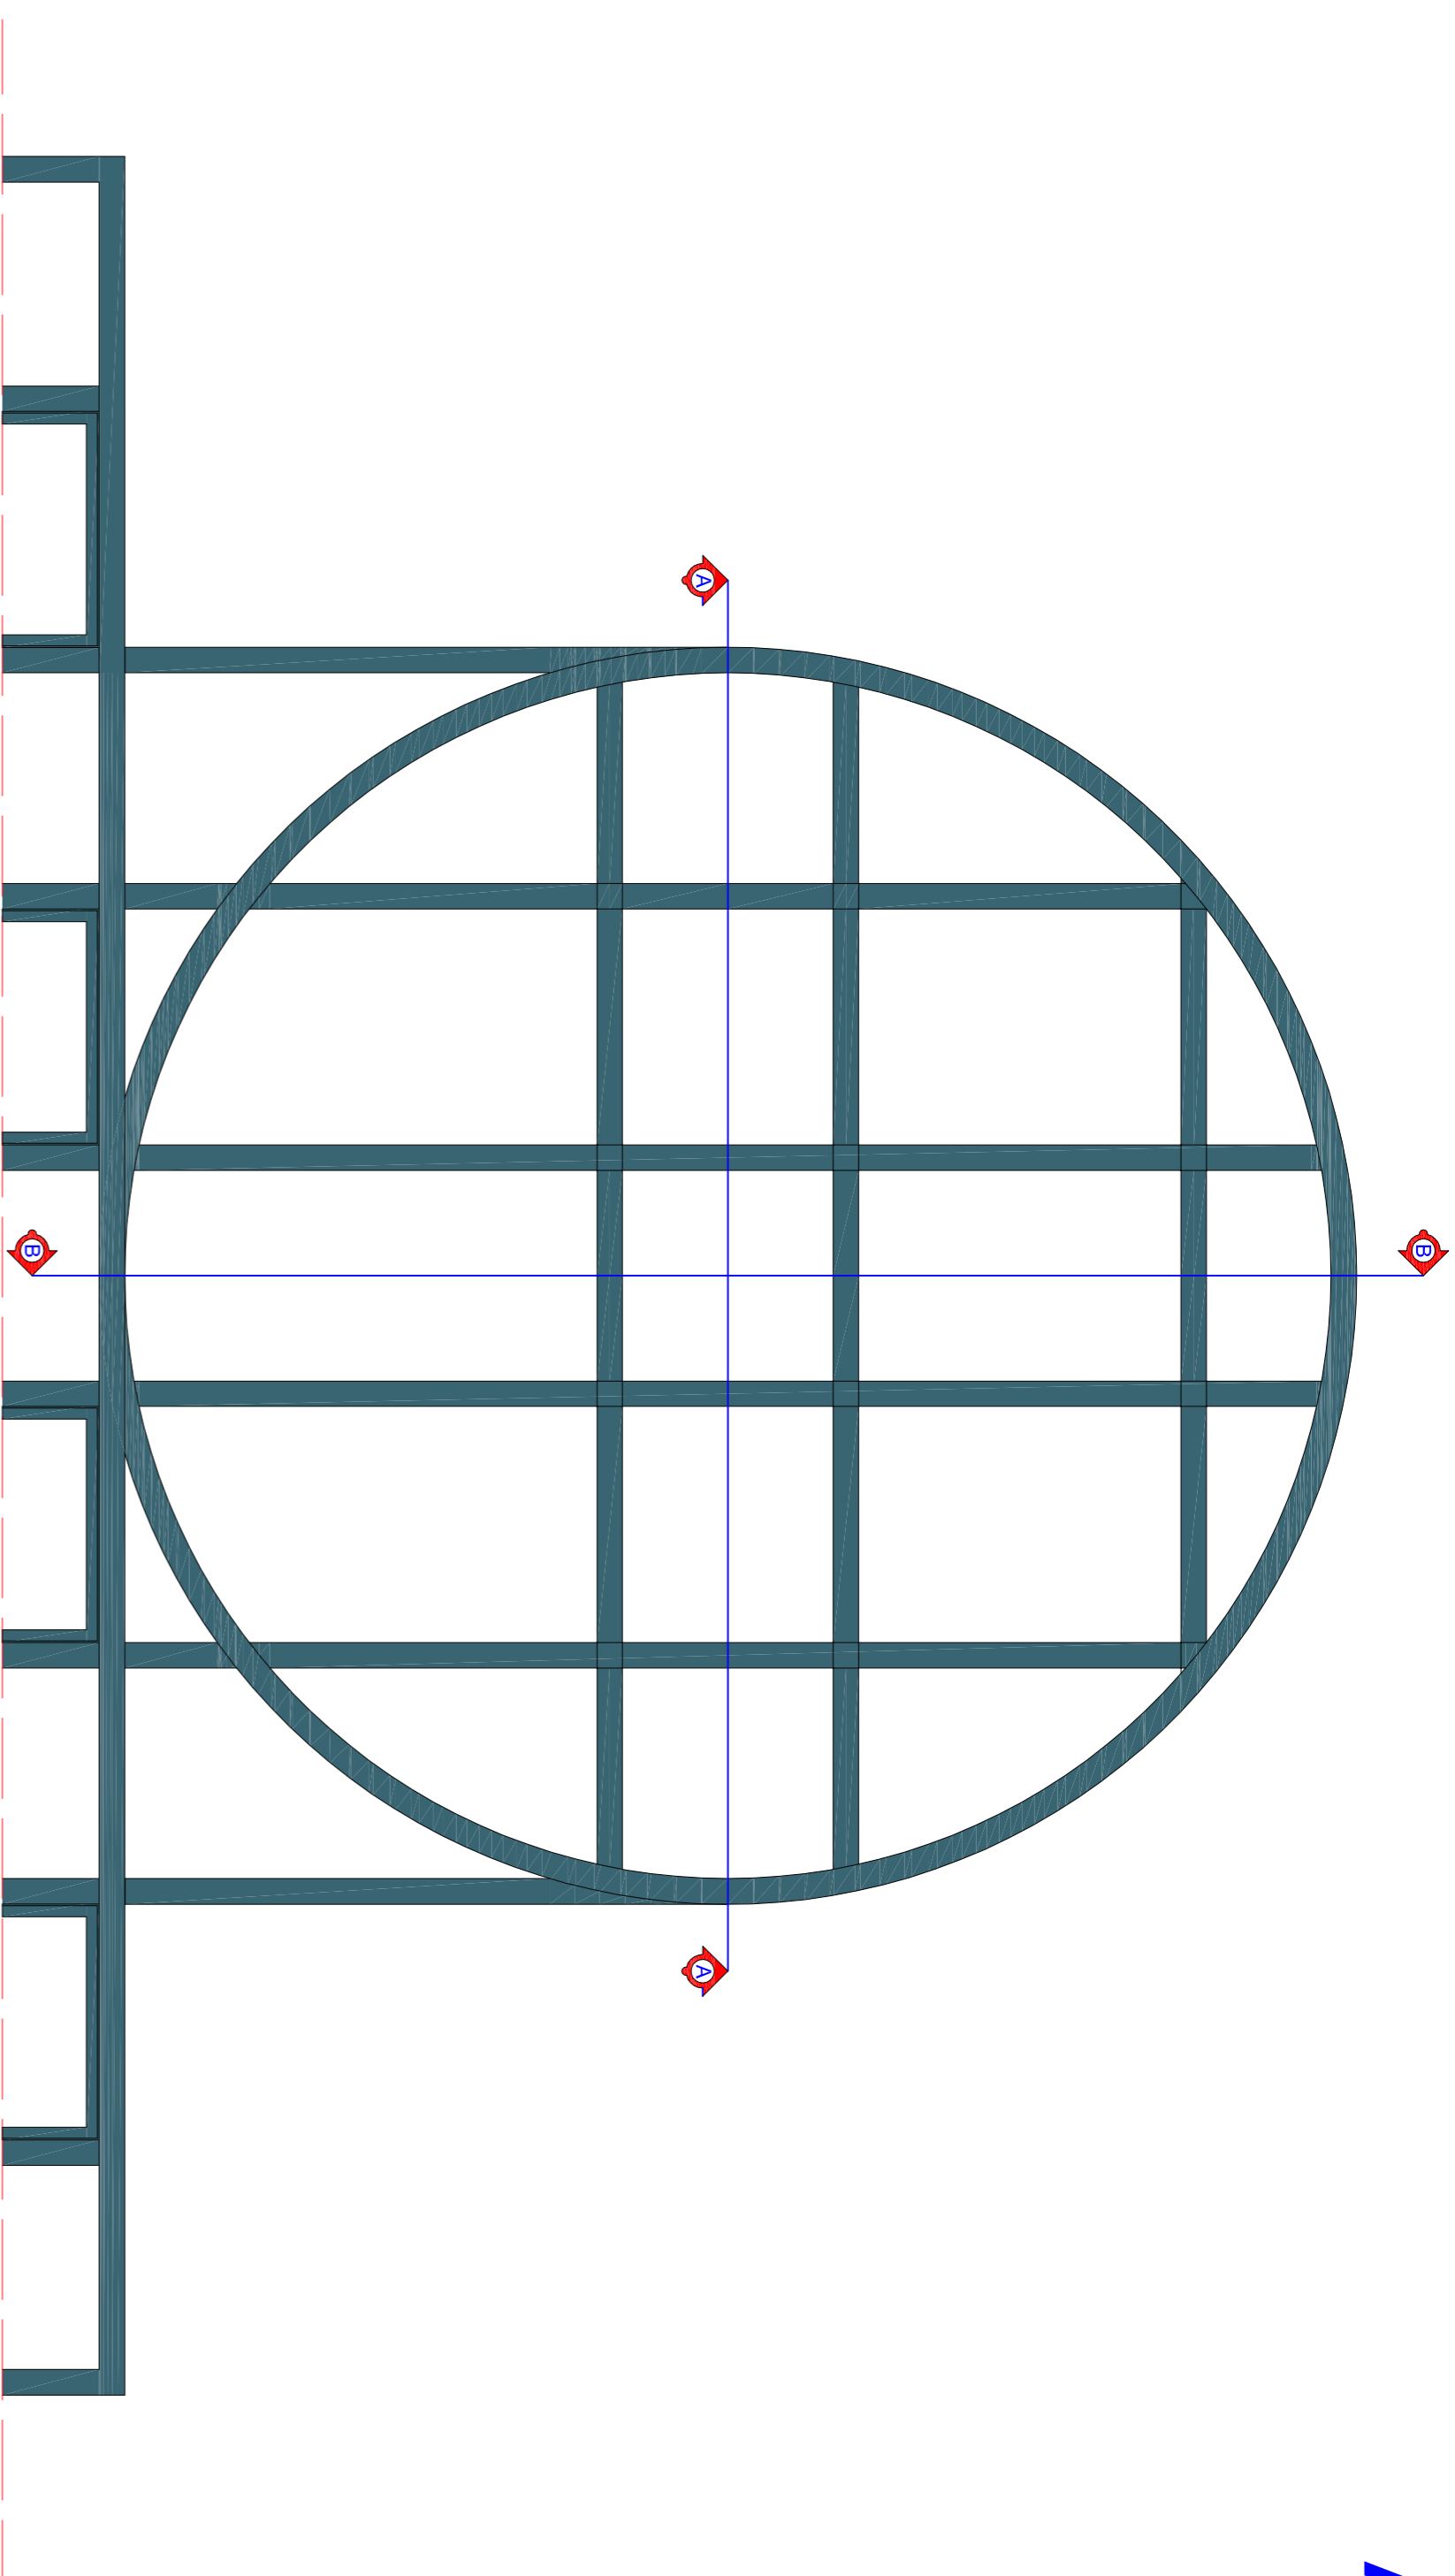

1 pcs Fixed round window
 front elevation, marked A
 Aluminum frames
 Powder coated RAL 7016 Anthracite Grey
 Frame size radius 1881mm

SCALE 1:20

1 pcs Fixed window
 Front elevation , marked A

CROSS SECTION B



SCALE 1:20

CROSS SECTION A



SCALE 1:20

