

DRAWING NOTES

Dimensions
 Within dimensions to be taken in preference to called dimensions. The Contractor is responsible for checking all dimensions before work starts.
 Local Authority
 All work is to be carried out to the requirements, and to the satisfaction of the Local Authority.
 These drawings are for planning purposes only
 Discrepancies
 Any discrepancies to be brought to the attention of Drawing And Planning Ltd. Immediately.

REVISIONS

REV	DATE	DESCRIPTION	BV	CH



34-36 High Holborn

Proposed Windows C


CLIENT

Stavros Nissiotis

DRAWING No	REV
HGHLBR-DS103	/
SCALE @ A1 - 1:20	
DATE	DRAWING STATUS
FEB 2013	Planning

DRAWING AND PLANNING
 www.drawingandplanning.com
 0208 202 3665

C

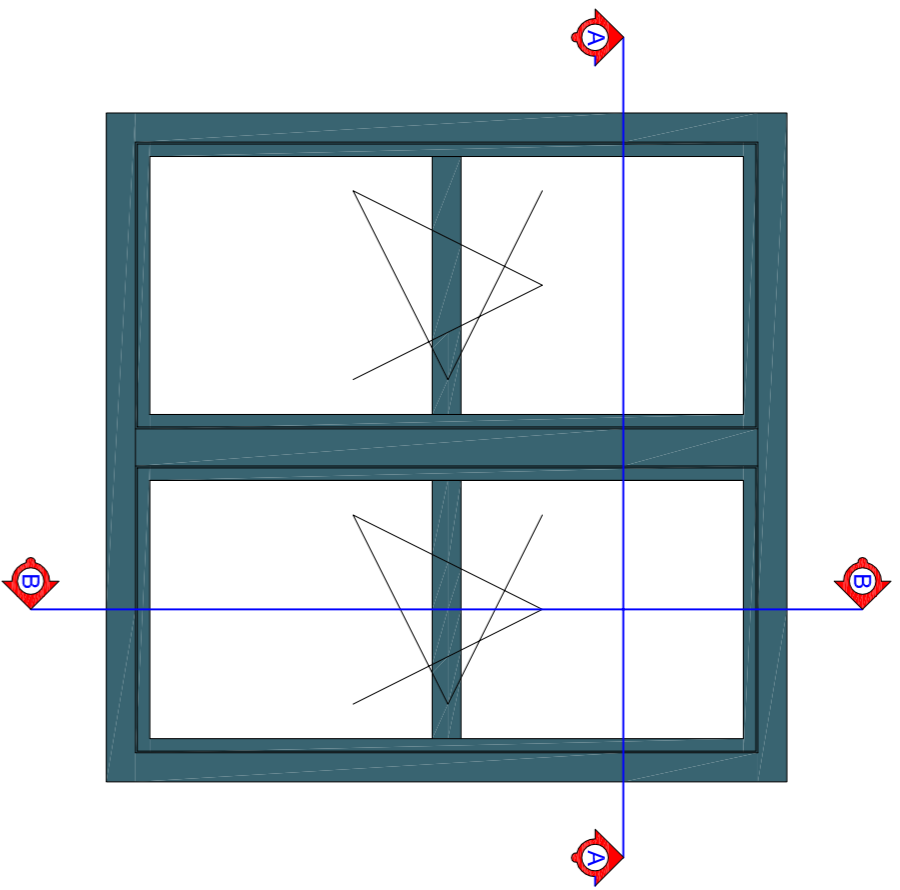

2 pcs Tilt before Turn windows
 front elevation, marked C


Aluminium frames
 Powder coated RAL 7016 Anthracite Grey
 Frame size 1800mm X 1770mm

Double glazed 6mm TOUGHENED
 Silver gasket 16mm
 Toughened glass panes
 Black rubber seal along all edges
 Low iron Glass


Aluminium handles
 Black powder coated

SCALE 1:20

2 pcs Tilt before Turn windows, Front elevation, marked C

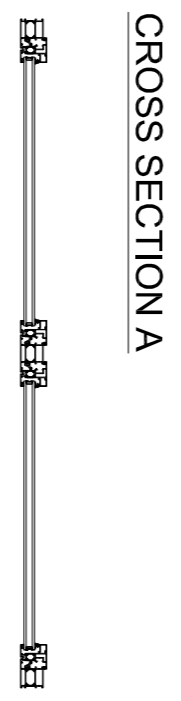

SCALE 1:20

 

SCALE 1:20

