


**E**

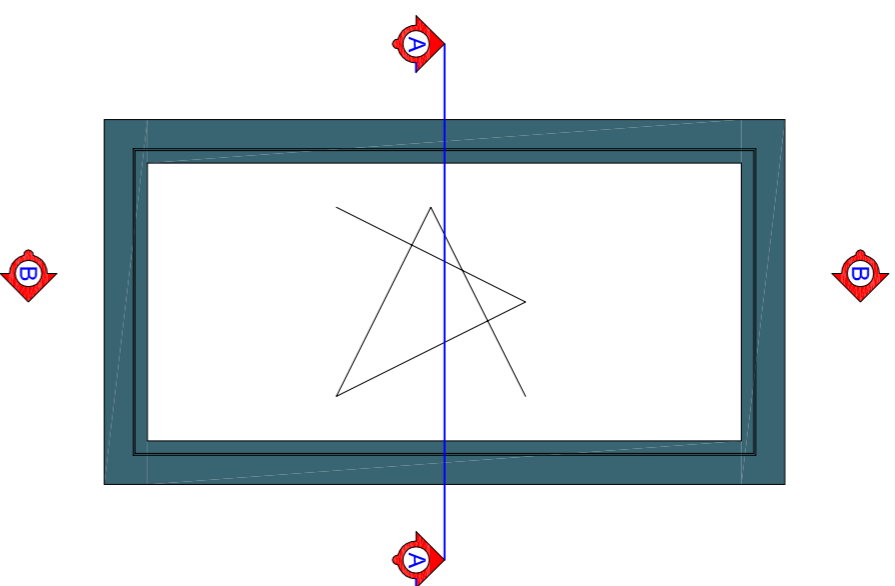

**8 pcs Tilt before Turn windows**  
front elevation, marked **E**

- Aluminium frames
- Powder coated RAL 7016 Anthracite Grey
- Frame size 1800mm X 965 mm
- Double glazed 6mm TOUGHENED
- Silver gasket 16mm
- Toughened glass panes
- Black rubber seal along all edges
- Low Iron Glass
- Aluminium handles
- Black powder coated

SCALE 1:20

**8 pcs Tilt before Turn windows, Front elevation, marked E**

CROSS SECTION B



CROSS SECTION A



SCALE 1:20

**DRAWING NOTES**

Dimensions  
Within dimensions to be taken in preference to called dimensions. The Contractor is responsible for checking all dimensions before work starts.

Local Authority  
All work is to be carried out to the requirements, and to the satisfaction of the Local Authority.  
These drawings are for planning purposes only.

Discrepancies  
Any discrepancies to be brought to the attention of Drawing And Planning Ltd. immediately.

**REVISIONS**

REV	DATE	DESCRIPTION	BV	CH



PROJECT TITLE

**34-36 High Holborn**

DRAWING TITLE

**Proposed Windows E**

CLIENT

**Stavros Nissiotis**

DRAWING No	REV
<b>HGHLBR-DS105</b>	<b>/</b>
SCALE @ A1 - 1:20	
DATE	DRAWING STATUS
FEB 2013	Planning

