


F

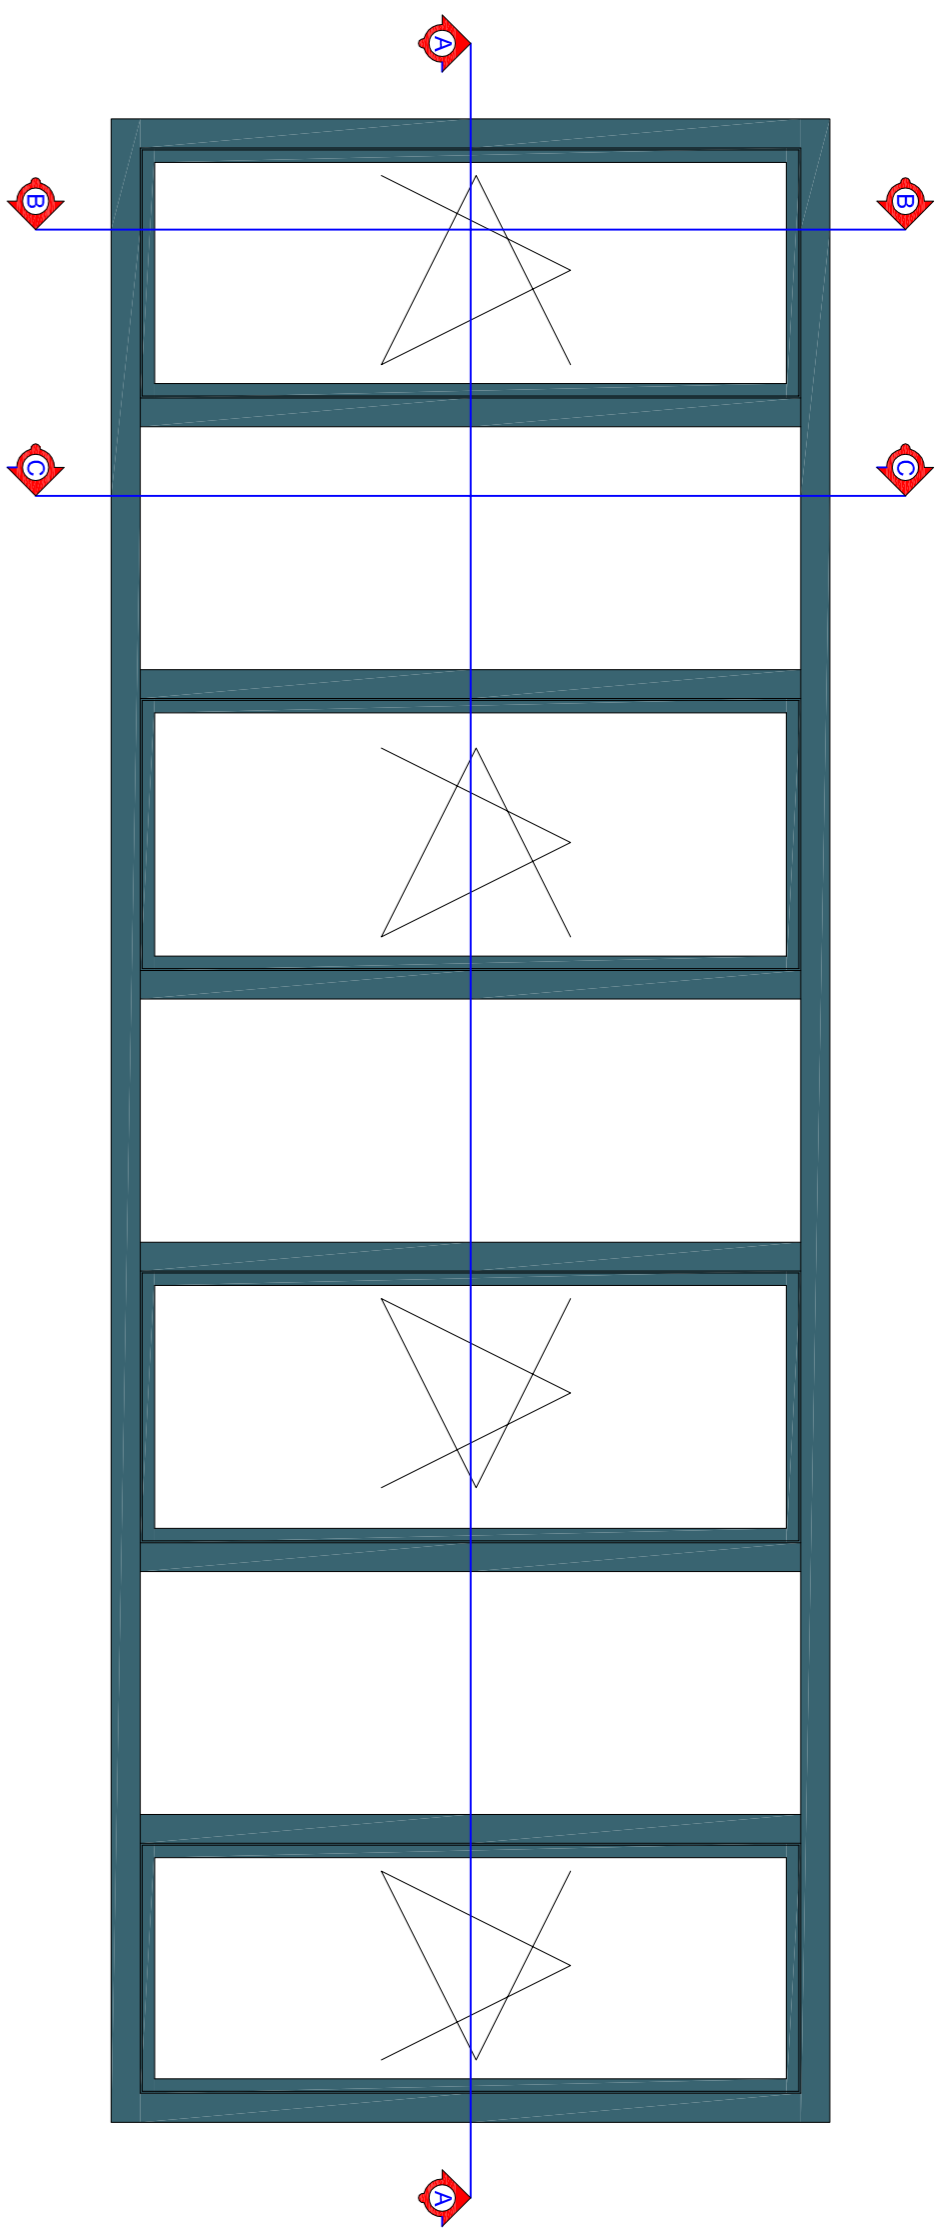

1 pcs Window elements consisting of four Tilt before Turn windows and three fixed fields

Aluminium frames
Powder coated RAL 7016 Anthracite Grey
Frame size 5300mm X 1900 mm

Double glazed 6mm TOUGHENED

Silver gasket 16mm
Toughened glass panes
Black rubber seal along all edges
Low iron Glass

Aluminium handles
Black powder coated

SCALE 1:20

1 pcs Window elements consisting of four Tilt before Turn windows and three fixed fields, Front elevation, marked F

CROSS SECTION B




SCALE 1:20

CROSS SECTION C



SCALE 1:20

CROSS SECTION A

 

SCALE 1:20

DRAWING NOTES

Dimensions
Within dimensions to be taken in preference to scaled dimensions. The Contractor is responsible for checking all dimensions before work starts.
Local Authority
All work is to be carried out to the requirements, and to the satisfaction of the Local Authority.
These drawings are for planning purposes only
Discrepancies
Any discrepancies to be brought to the attention of Drawing And Planning Ltd. immediately.

REVISIONS

REV	DATE	DESCRIPTION	BV	CH



High Holborn

PROJECT TITLE

34-36 High Holborn

DRAWING TITLE

Proposed Windows F

CLIENT

Stavros Nissiotis

DRAWING No

HGHLBR-DS106

SCALE @ A1 - 1:20

DATE

FEB 2013

DRAWING STATUS

Planning

