


G

4 pcs Tilt before Turn windows, front elevation, marked G

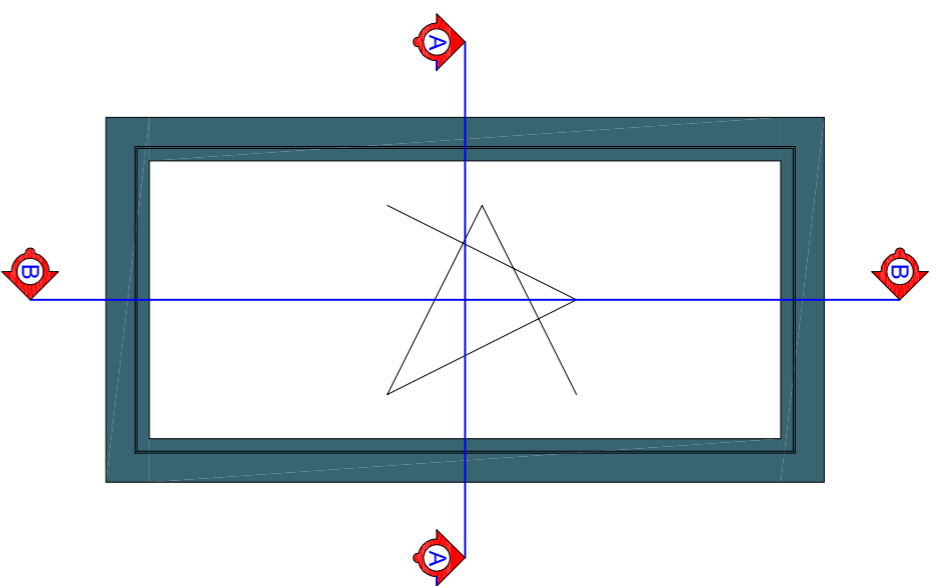

- Aluminium frames
- Powder coated RAL 7016 Anthracite Grey
- Frame size 1900mm X 965 mm
- Double glazed 6mm TOUGHENED
- Silver gasket 16mm
- Toughened glass panes
- Black rubber seal along all edges
- Low iron Glass
- Aluminium handles
- Black powder coated

SCALE 1:20

4 pcs Tilt before Turn windows, Front elevation, marked G

CROSS SECTION A



SCALE 1:20

CROSS SECTION B



SCALE 1:20

DRAWING NOTES

Dimensions
Within dimensions to be taken in preference to scaled dimensions. The Contractor is responsible for checking all dimensions before work starts.

Local Authority
All work is to be carried out to the requirements, and to the satisfaction of the Local Authority.

Discrepancies
These drawings are for planning purposes only. Any discrepancies to be brought to the attention of Drawing And Planning Ltd. immediately.

REVISIONS

REV	DATE	DESCRIPTION	BY	CH



PROJECT TITLE

34-36 High Holborn

DRAWING TITLE

Proposed Windows G

CLIENT

Stavros Nissiotis

DRAWING No	REV
HGHLBR-DS107	/
SCALE @ A1 - 1:20	
DATE	DRAWING STATUS
FEB 2013	Planning

