




EXISTING GROUND AND FIRST FLOOR PLAN- PROPOSED AREA OF WORKS HIGHLIGHTED RED  
SCALE 1:100

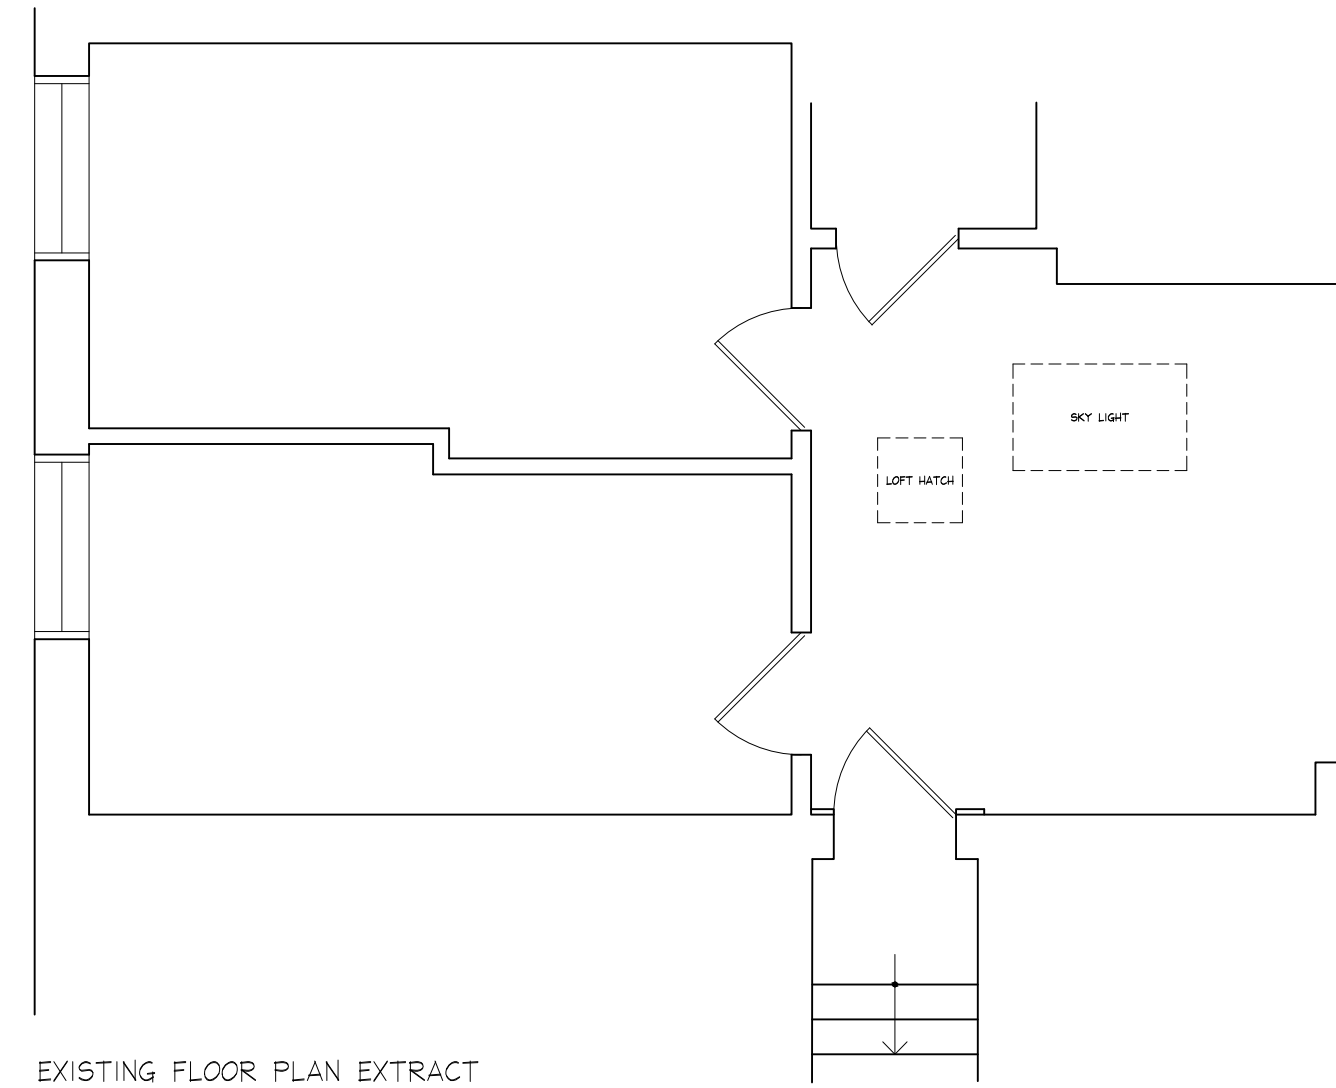


EXISTING FLOOR PLAN EXTRACT  
SHOWING THE EXISTING CORRIDOR AND BREAK OUT AREA  
SCALE 1:50

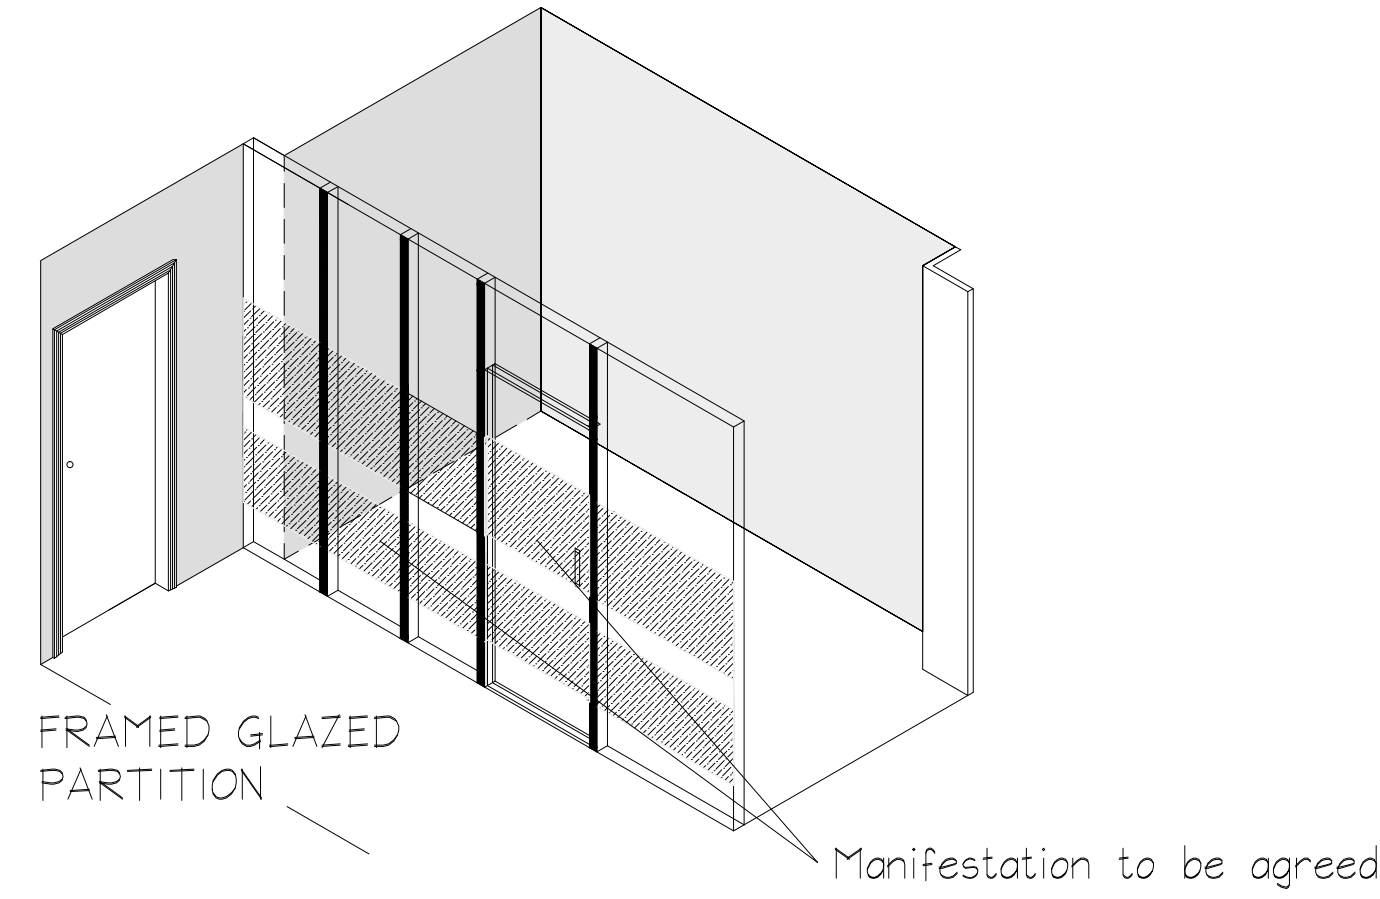

PROPOSED 3D ILLUSTRATION OF NEW MEETING ROOM  
SCALE 1:50

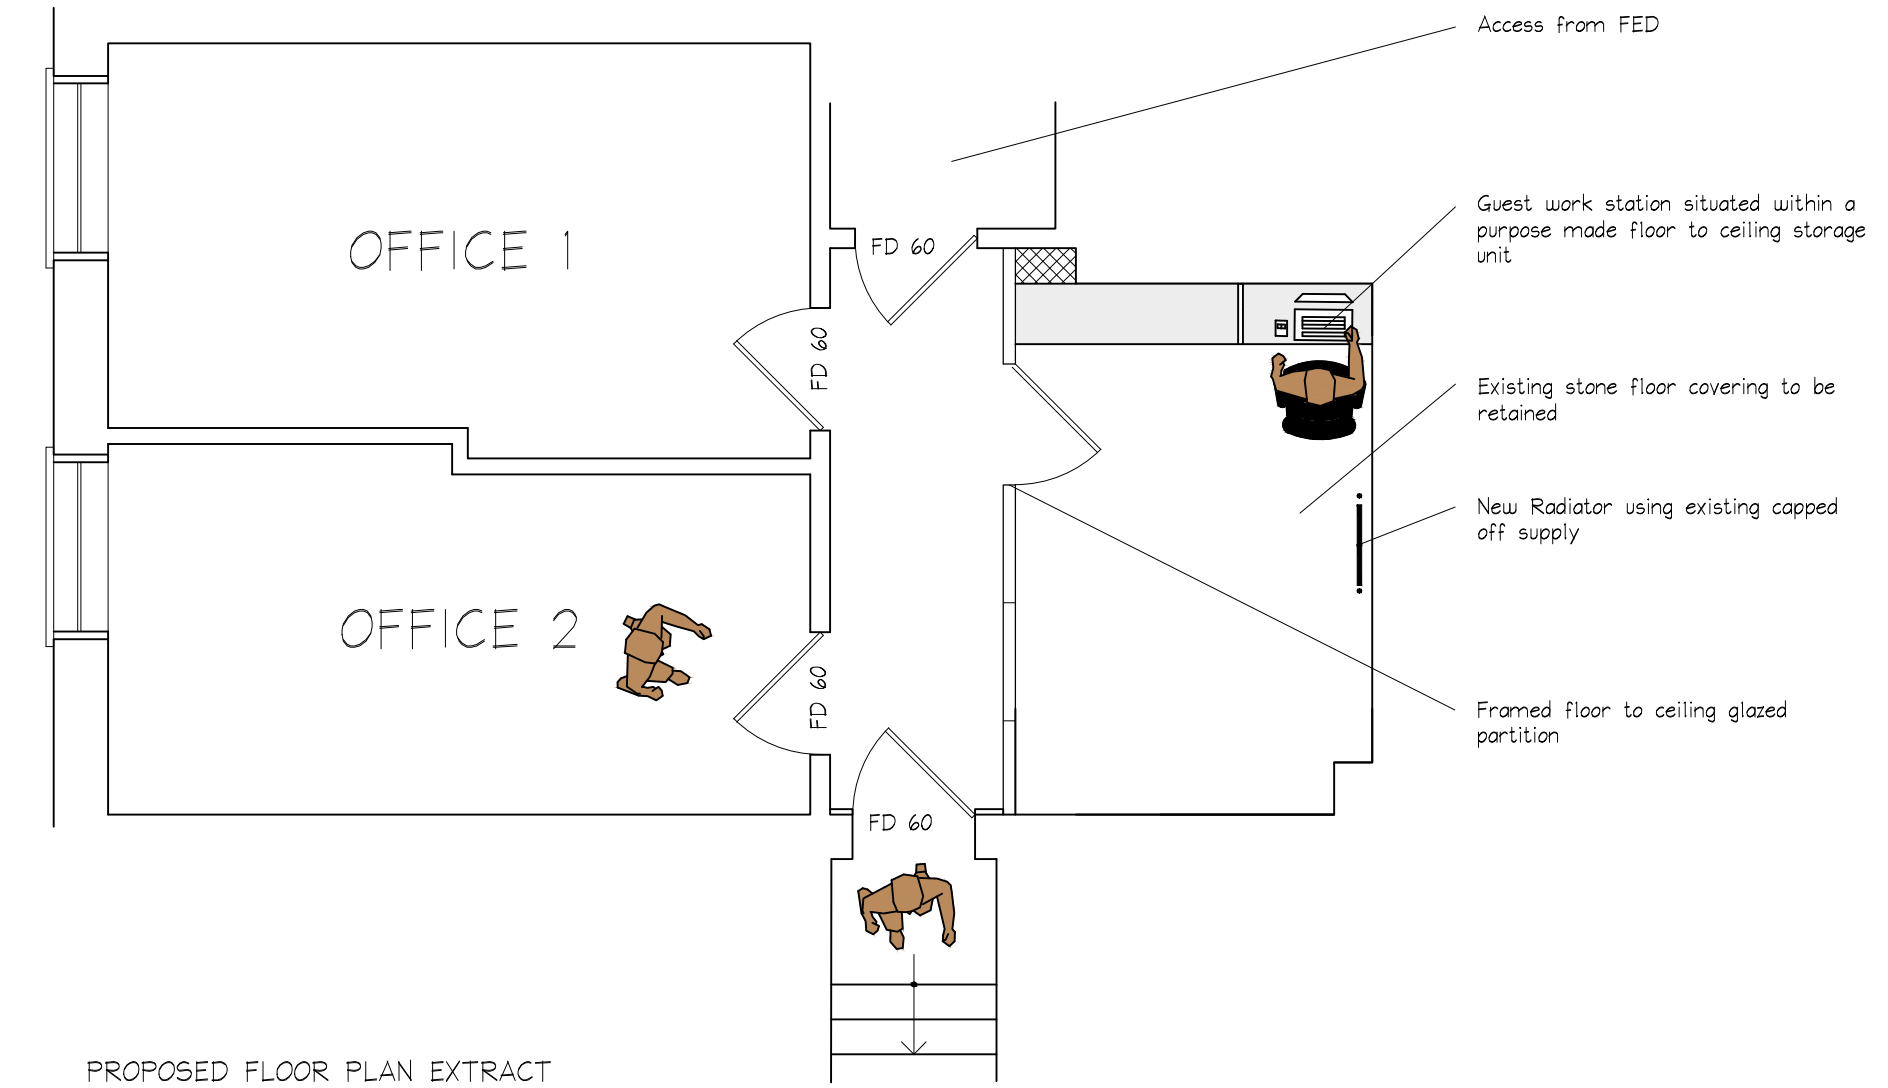


PROPOSED FLOOR PLAN EXTRACT  
SHOWING THE PROPOSED NEW OFFICE SPACE  
SCALE 1:50

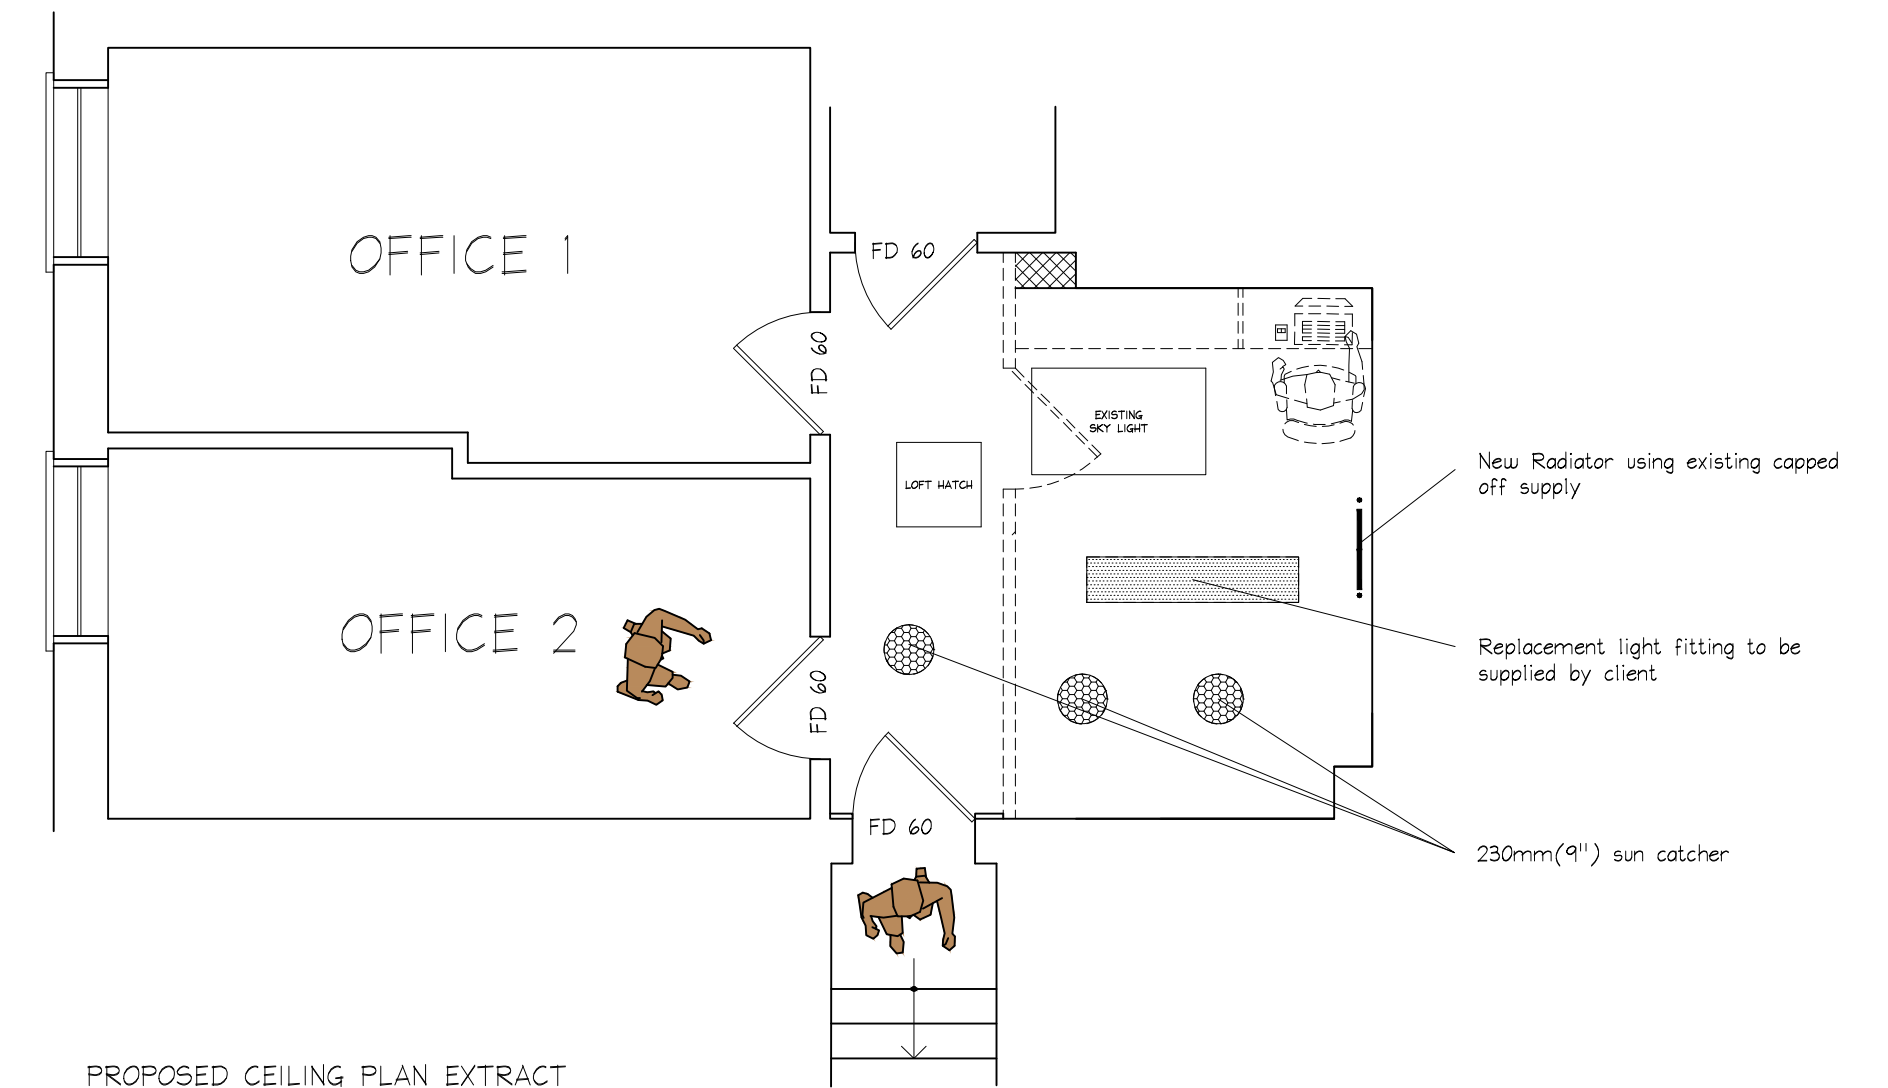


PROPOSED CEILING PLAN EXTRACT  
SHOWING THE PROPOSED SUN PIPE LOCATION  
SCALE 1:50



Ordnance Survey (c) Crown Copyright 2013. All rights reserved. Licence number 100020448  
SCALE 1:1250

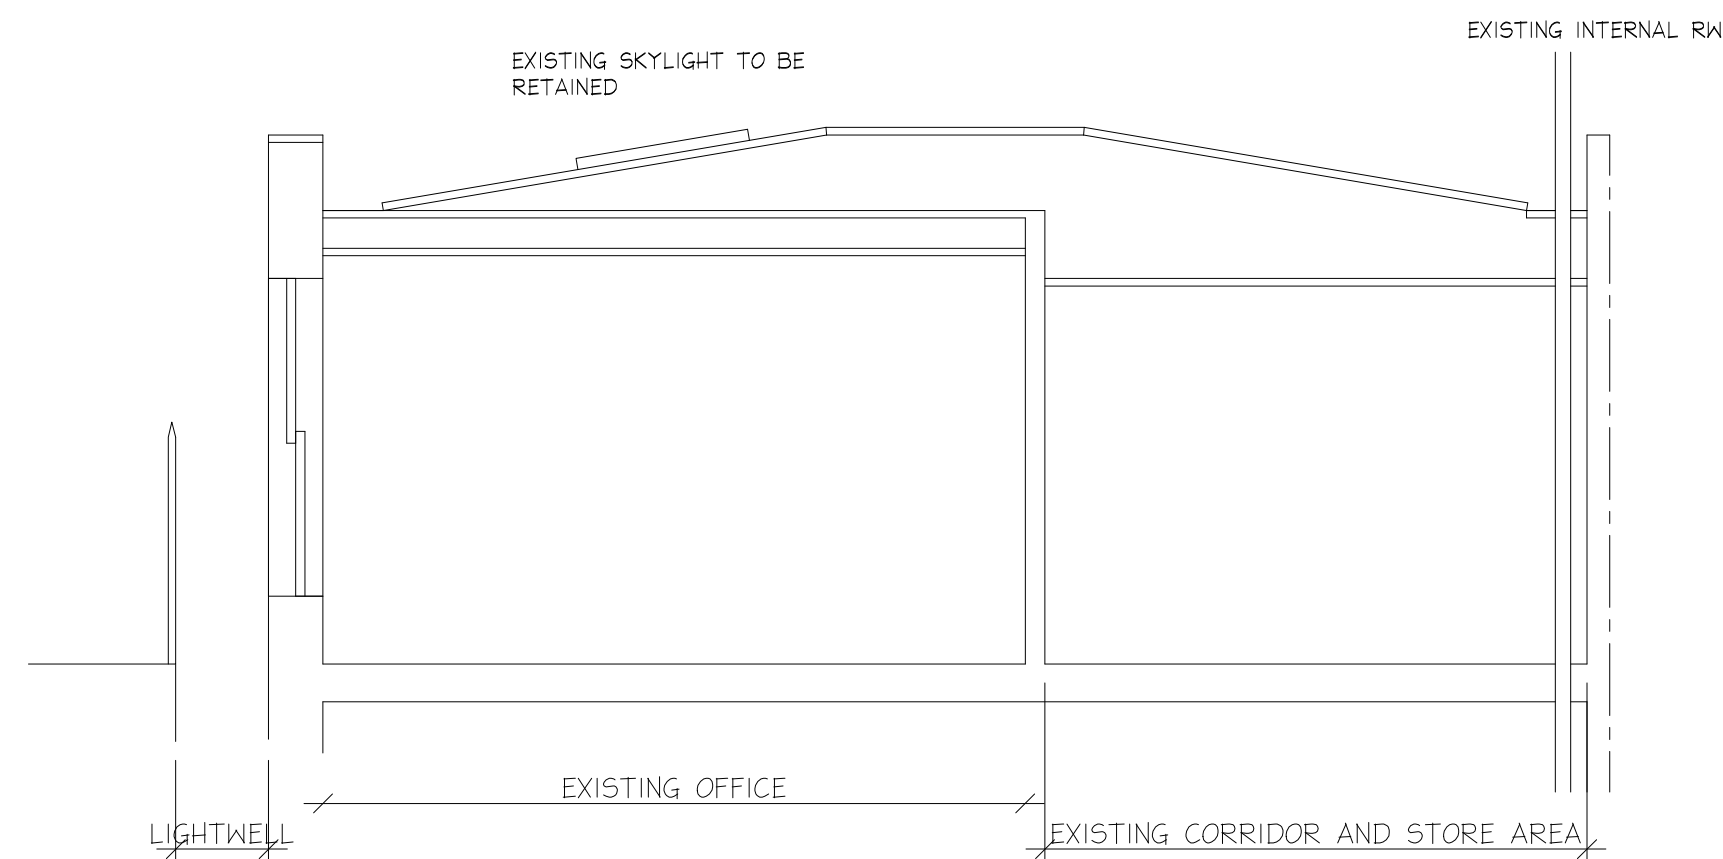

EXISTING SECTION SHOWING SKYLIGHT  
SCALE 1:50

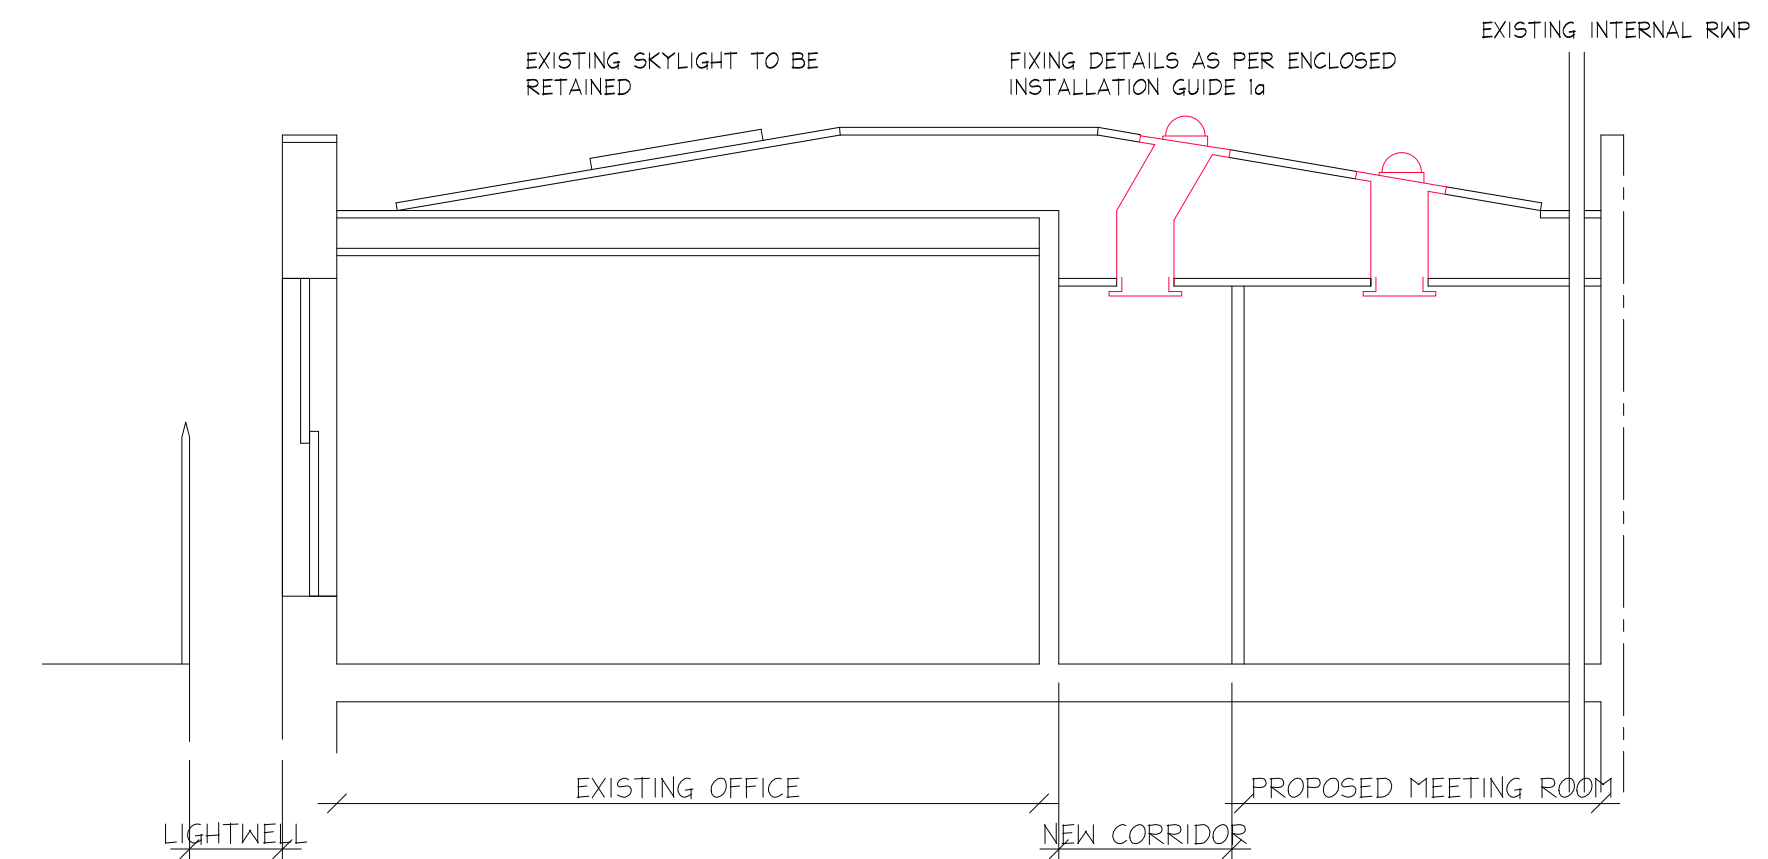

SECTION SHOWING PENETRATION OF SUN PIPES  
SCALE 1:50

NOTES

Do not scale this drawing.  
All dimensions and levels to be checked by contractor on site prior to commencement or manufacture.



PHOTOGRAPHS SHOWING EXISTING SKYLIGHT AND THE ZINC ROOF

Rev	Date	By	CHK	Comment
-	MARCH 13	-	-	EXISTING SECTION ADDED
-	FEB 2013	-	-	PLANNING ISSUE



FRANKHAM

25 YEARS OF BRINGING IDEAS TO LIFE

Frankham Consultancy Group Limited  
Irene House Five Arches Business Estate  
Maidstone Road Sidcup Kent DA14 5AE  
t 020 8309 7777 f 020 8309 7890  
e enquire@frankham.com  
www.frankham.com

Client

THE NUFFIELD FOUNDATION

Project Title

ADDITIONAL MEETING ROOM

Drawing Title

PLANNING DRAWINGS SHOWING PROPOSAL

Drawn by: PM

Scale: AS SHOWN@1

Date: MARCH 2013

Designed by: PM

Checked by: RB

Approved by: MD

File Ref.:

Drawing No. 440544-B-100

Rev. 01