

**6 SHERRIFF ROAD
 LONDON NW6 2AP**

PROJECT



DRAWING NAME

**02
 EXISTING P L A N S**

DRAWING Ref.

6SheriffLoft@camden280213

DRAWN BY: **RCB**

SCALE: **1/50**


PROJ No. **NW62AP12**

REV. No. **00**


SHEET: **A2**

DATED: **28/02/2013**

LEGEND

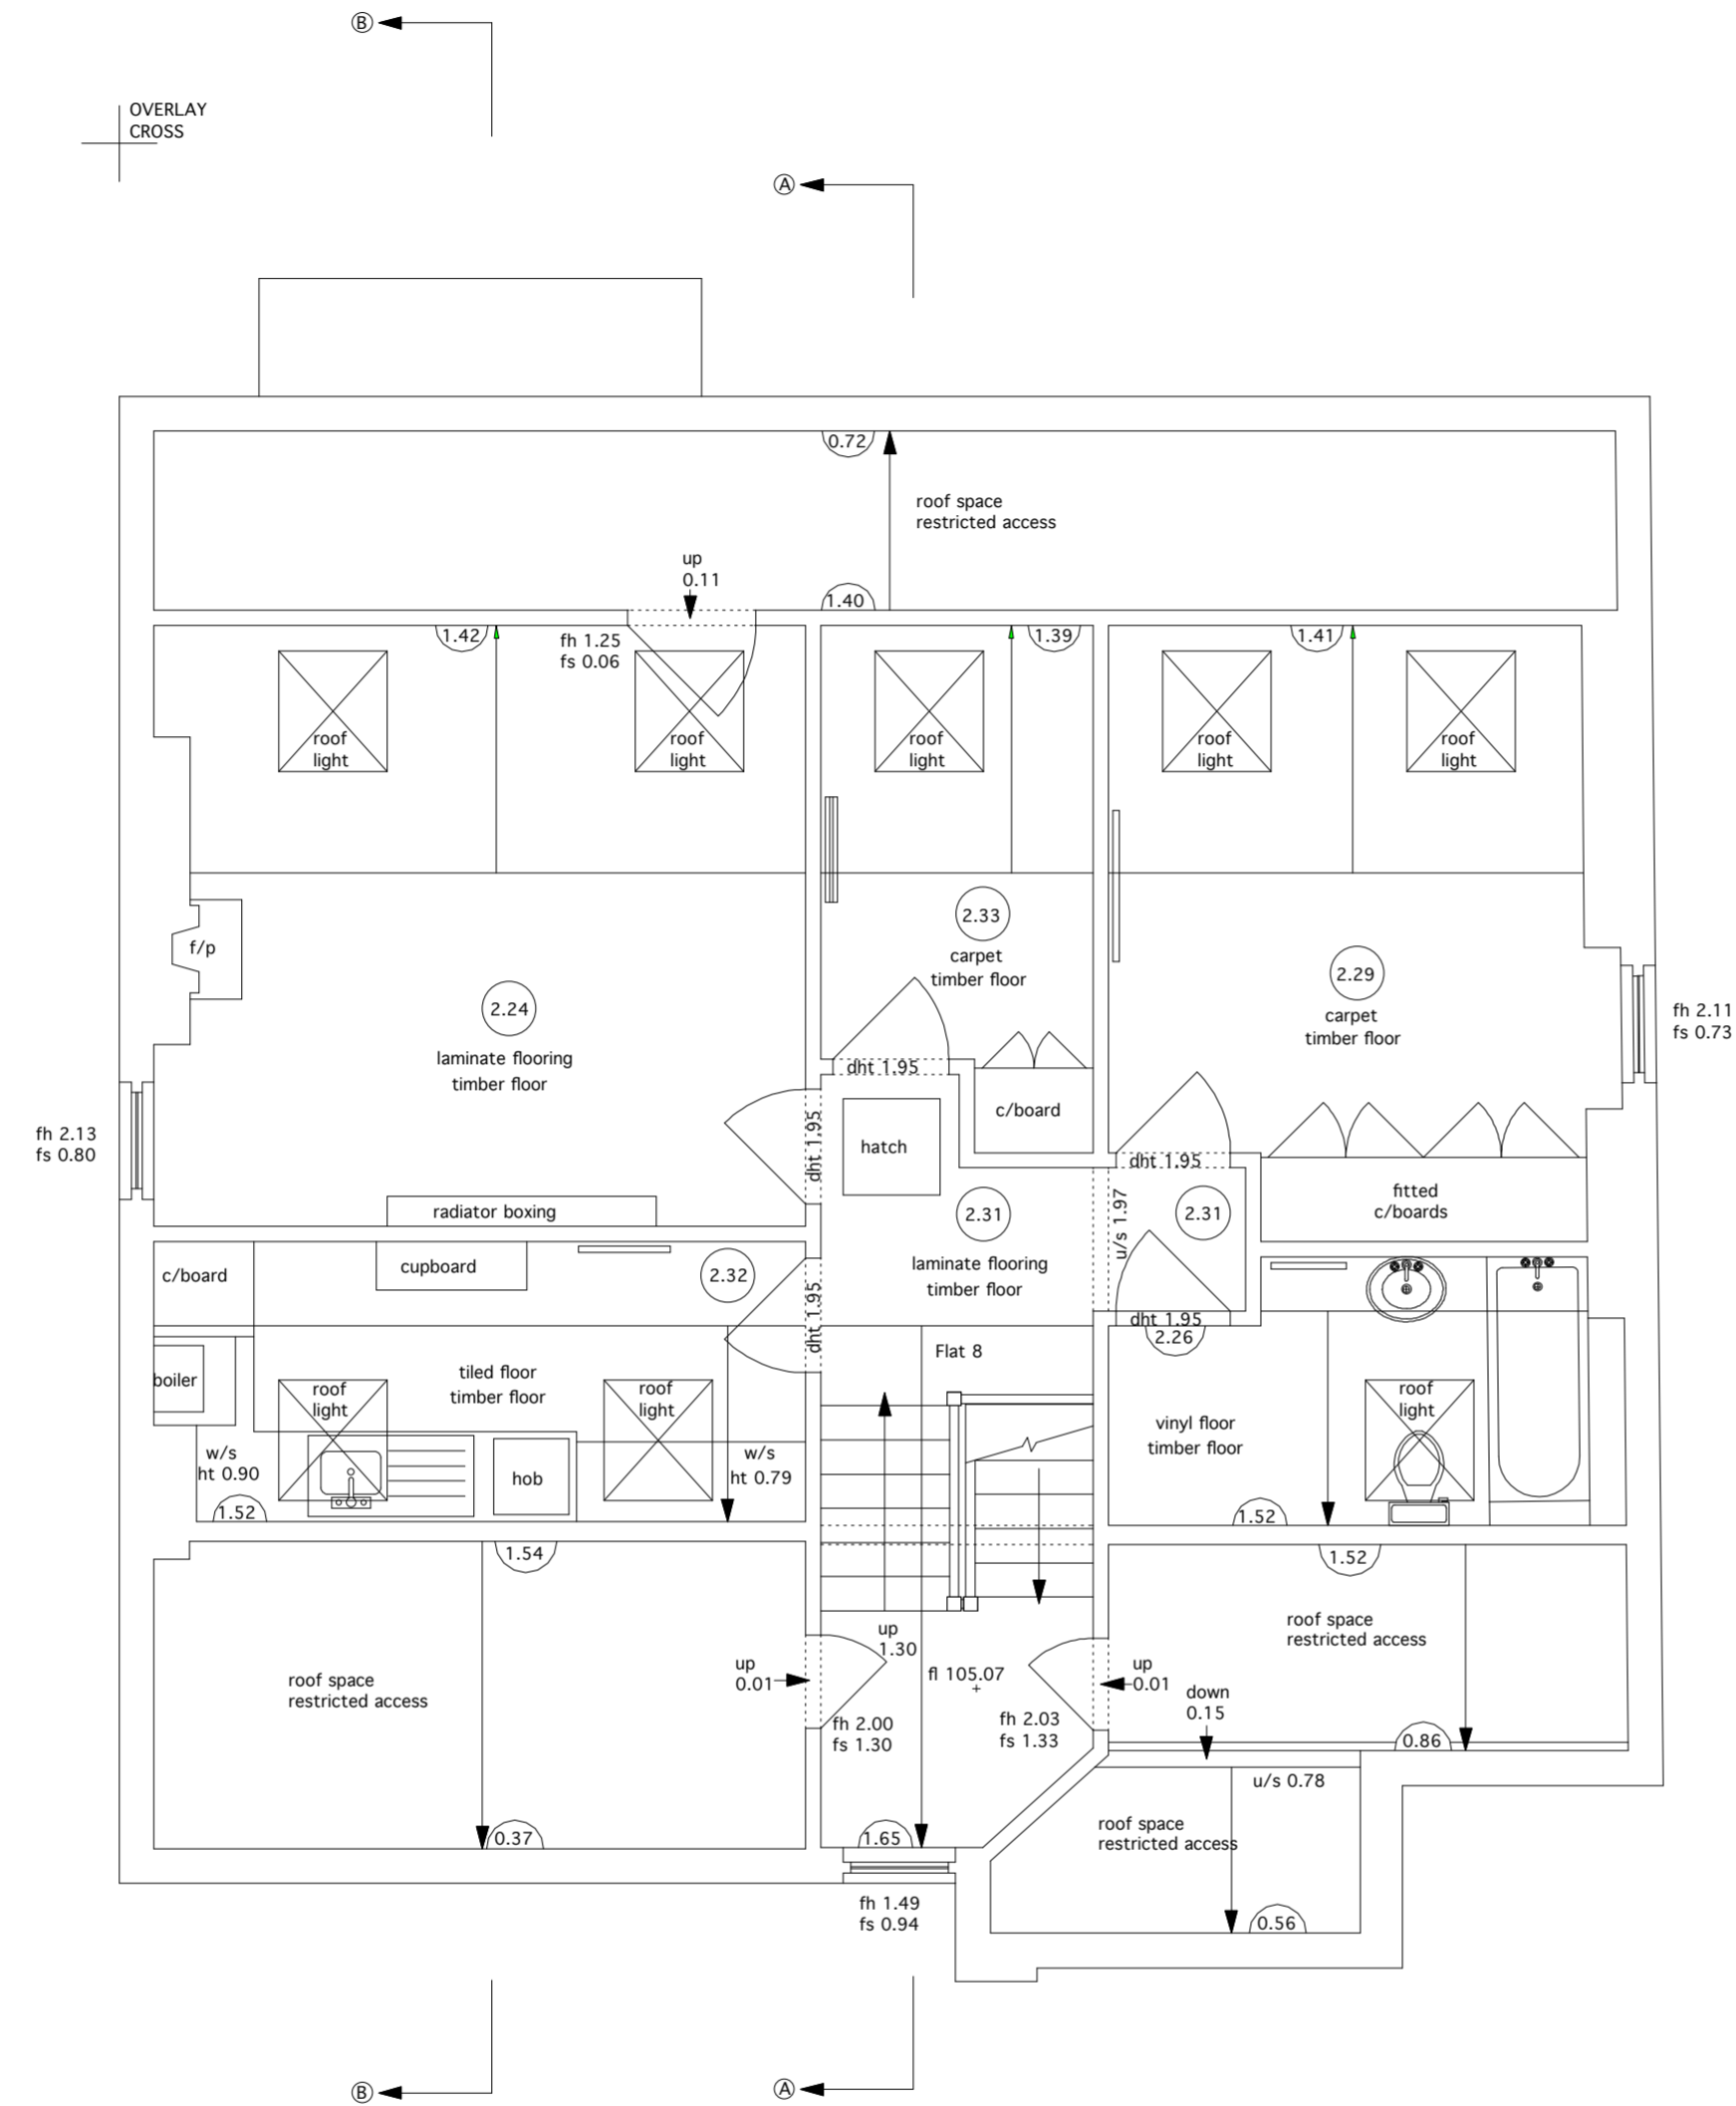

SECOND FLOOR PLAN

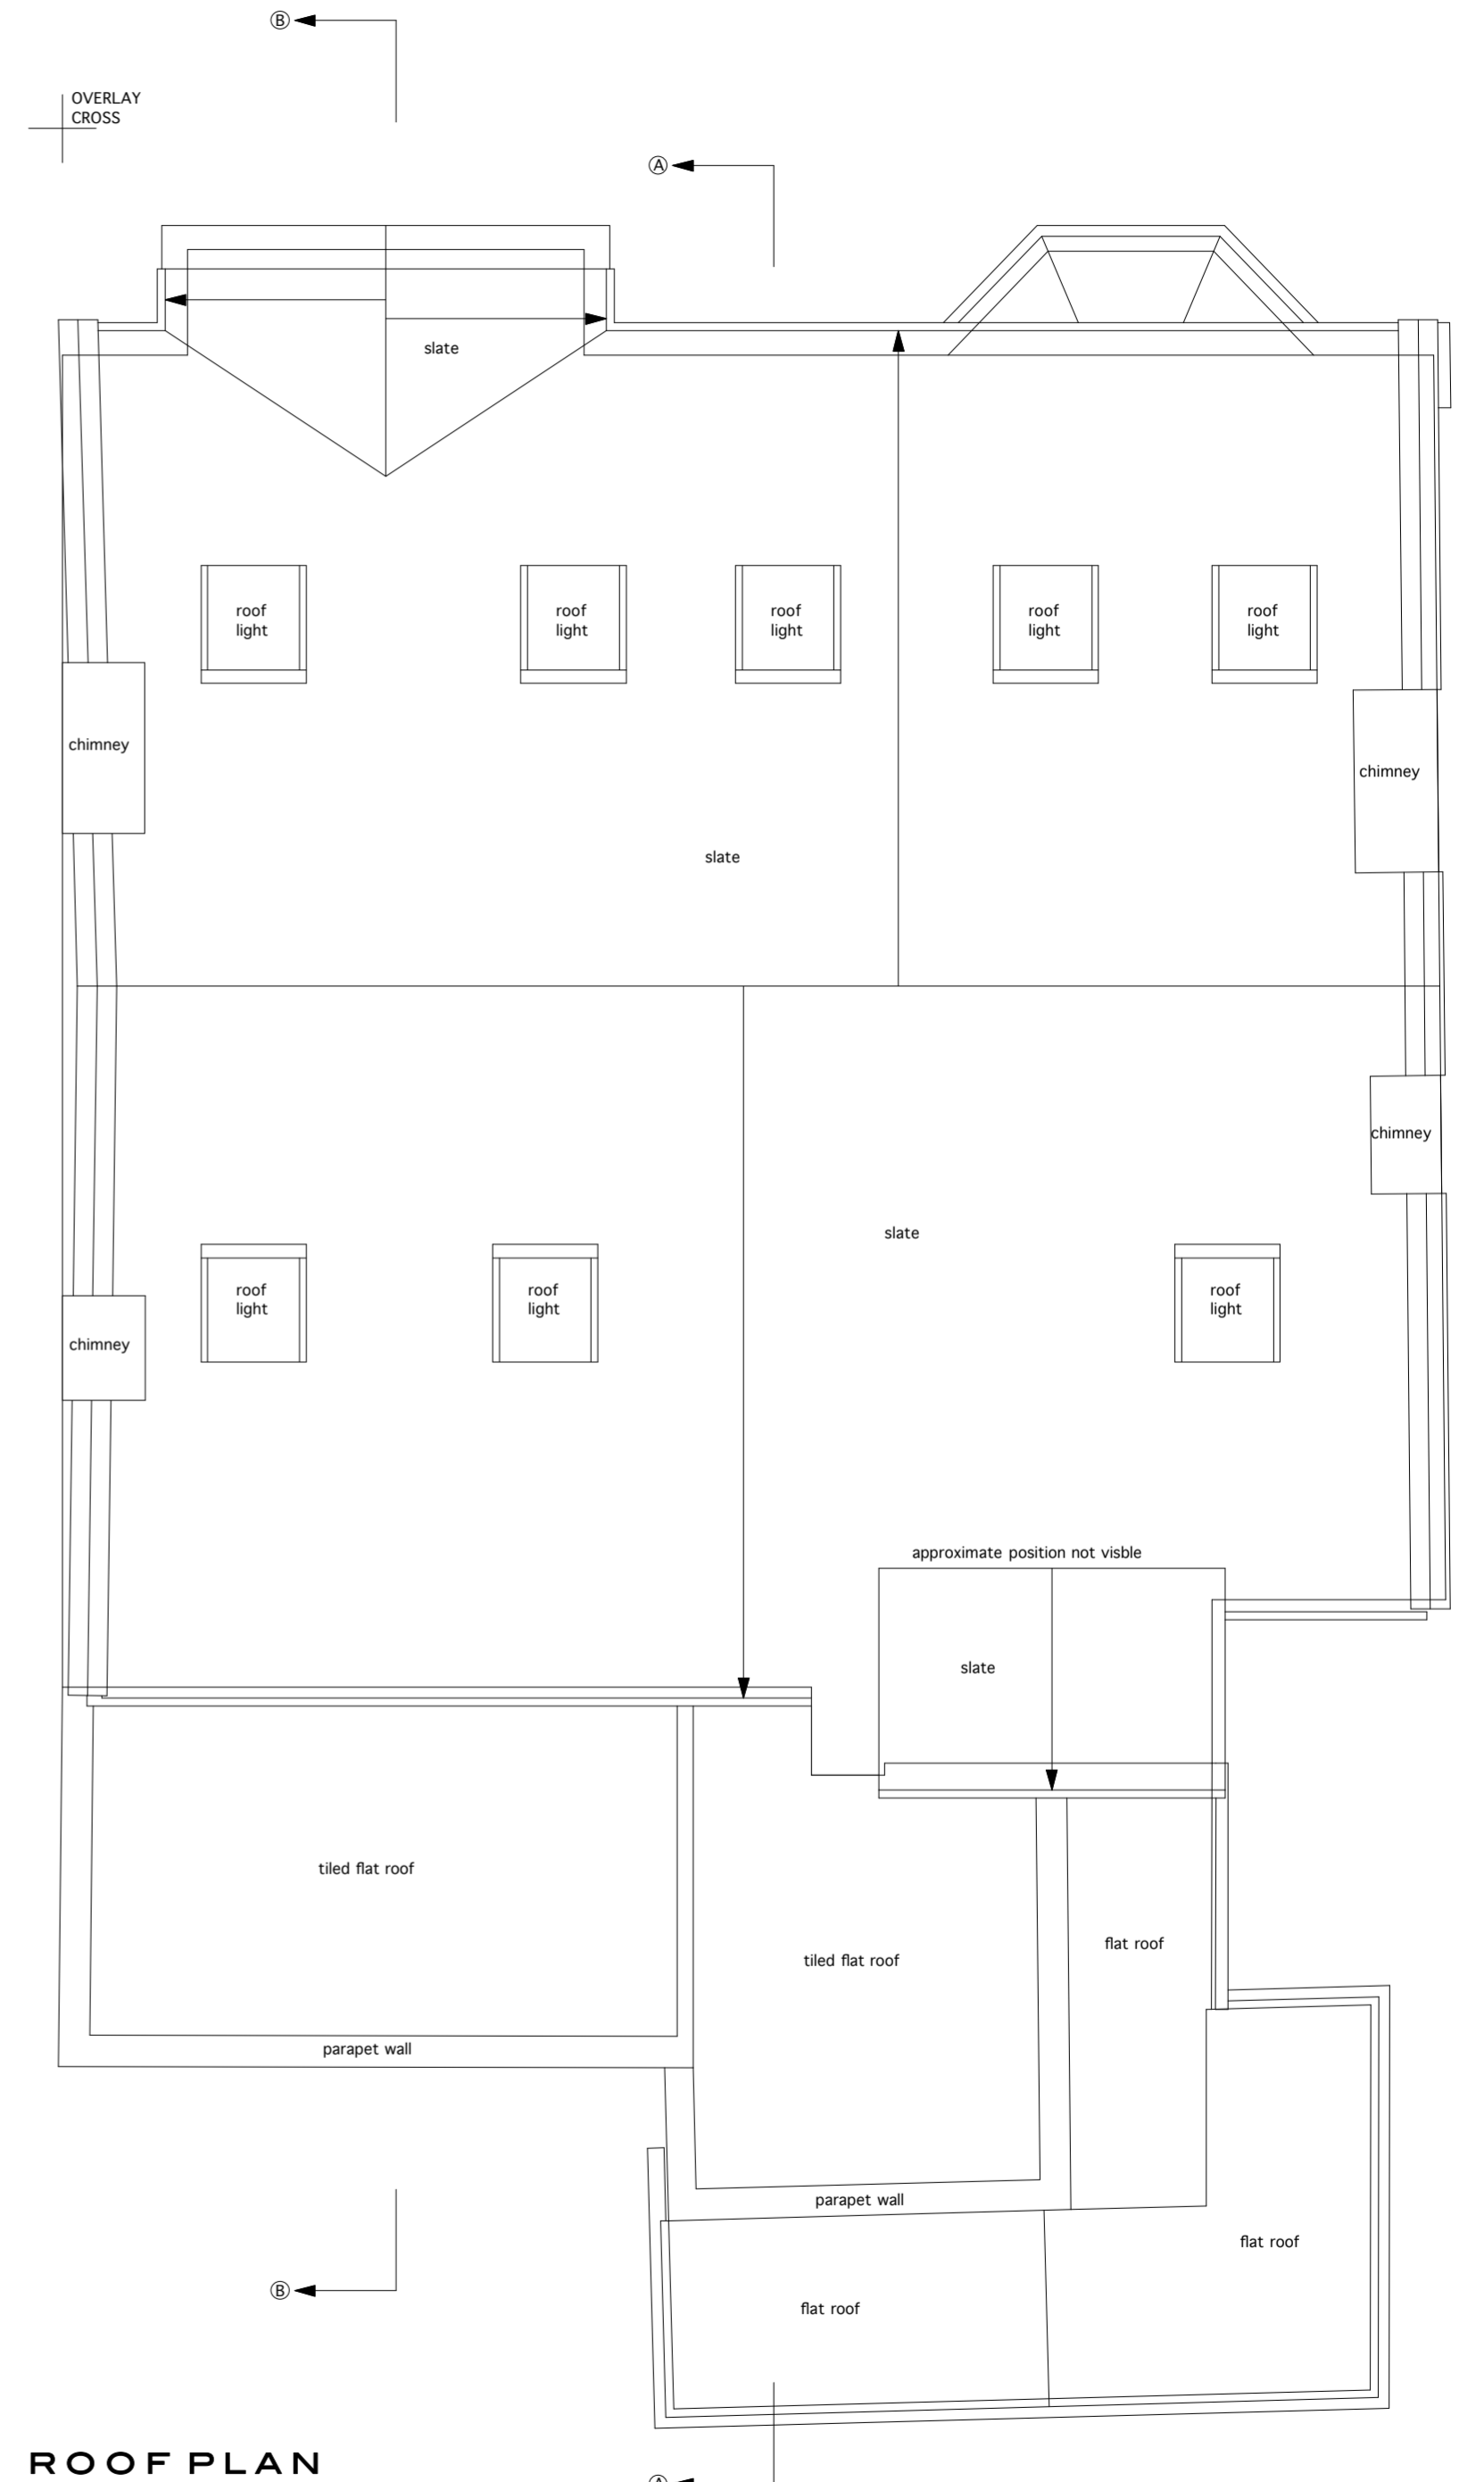

ROOF PLAN