

**6 SHERRIFF ROAD  
 LONDON NW6 2AP**

**PROJECT**



**DRAWING NAME**

**04  
 EXISTING FRONT  
 ELEVATION**

**DRAWING Ref.**

6SheriffLoft@camden280213

**DRAWN :**  
**RCB**


**SCALE :**  
**1/50**

**PROJ No.**  
 NW62AP12

**REV. No.**  
 00

**SHEET :**  
**A2**  
**DATED :**  
**28/02/2013**

**LEGEND**

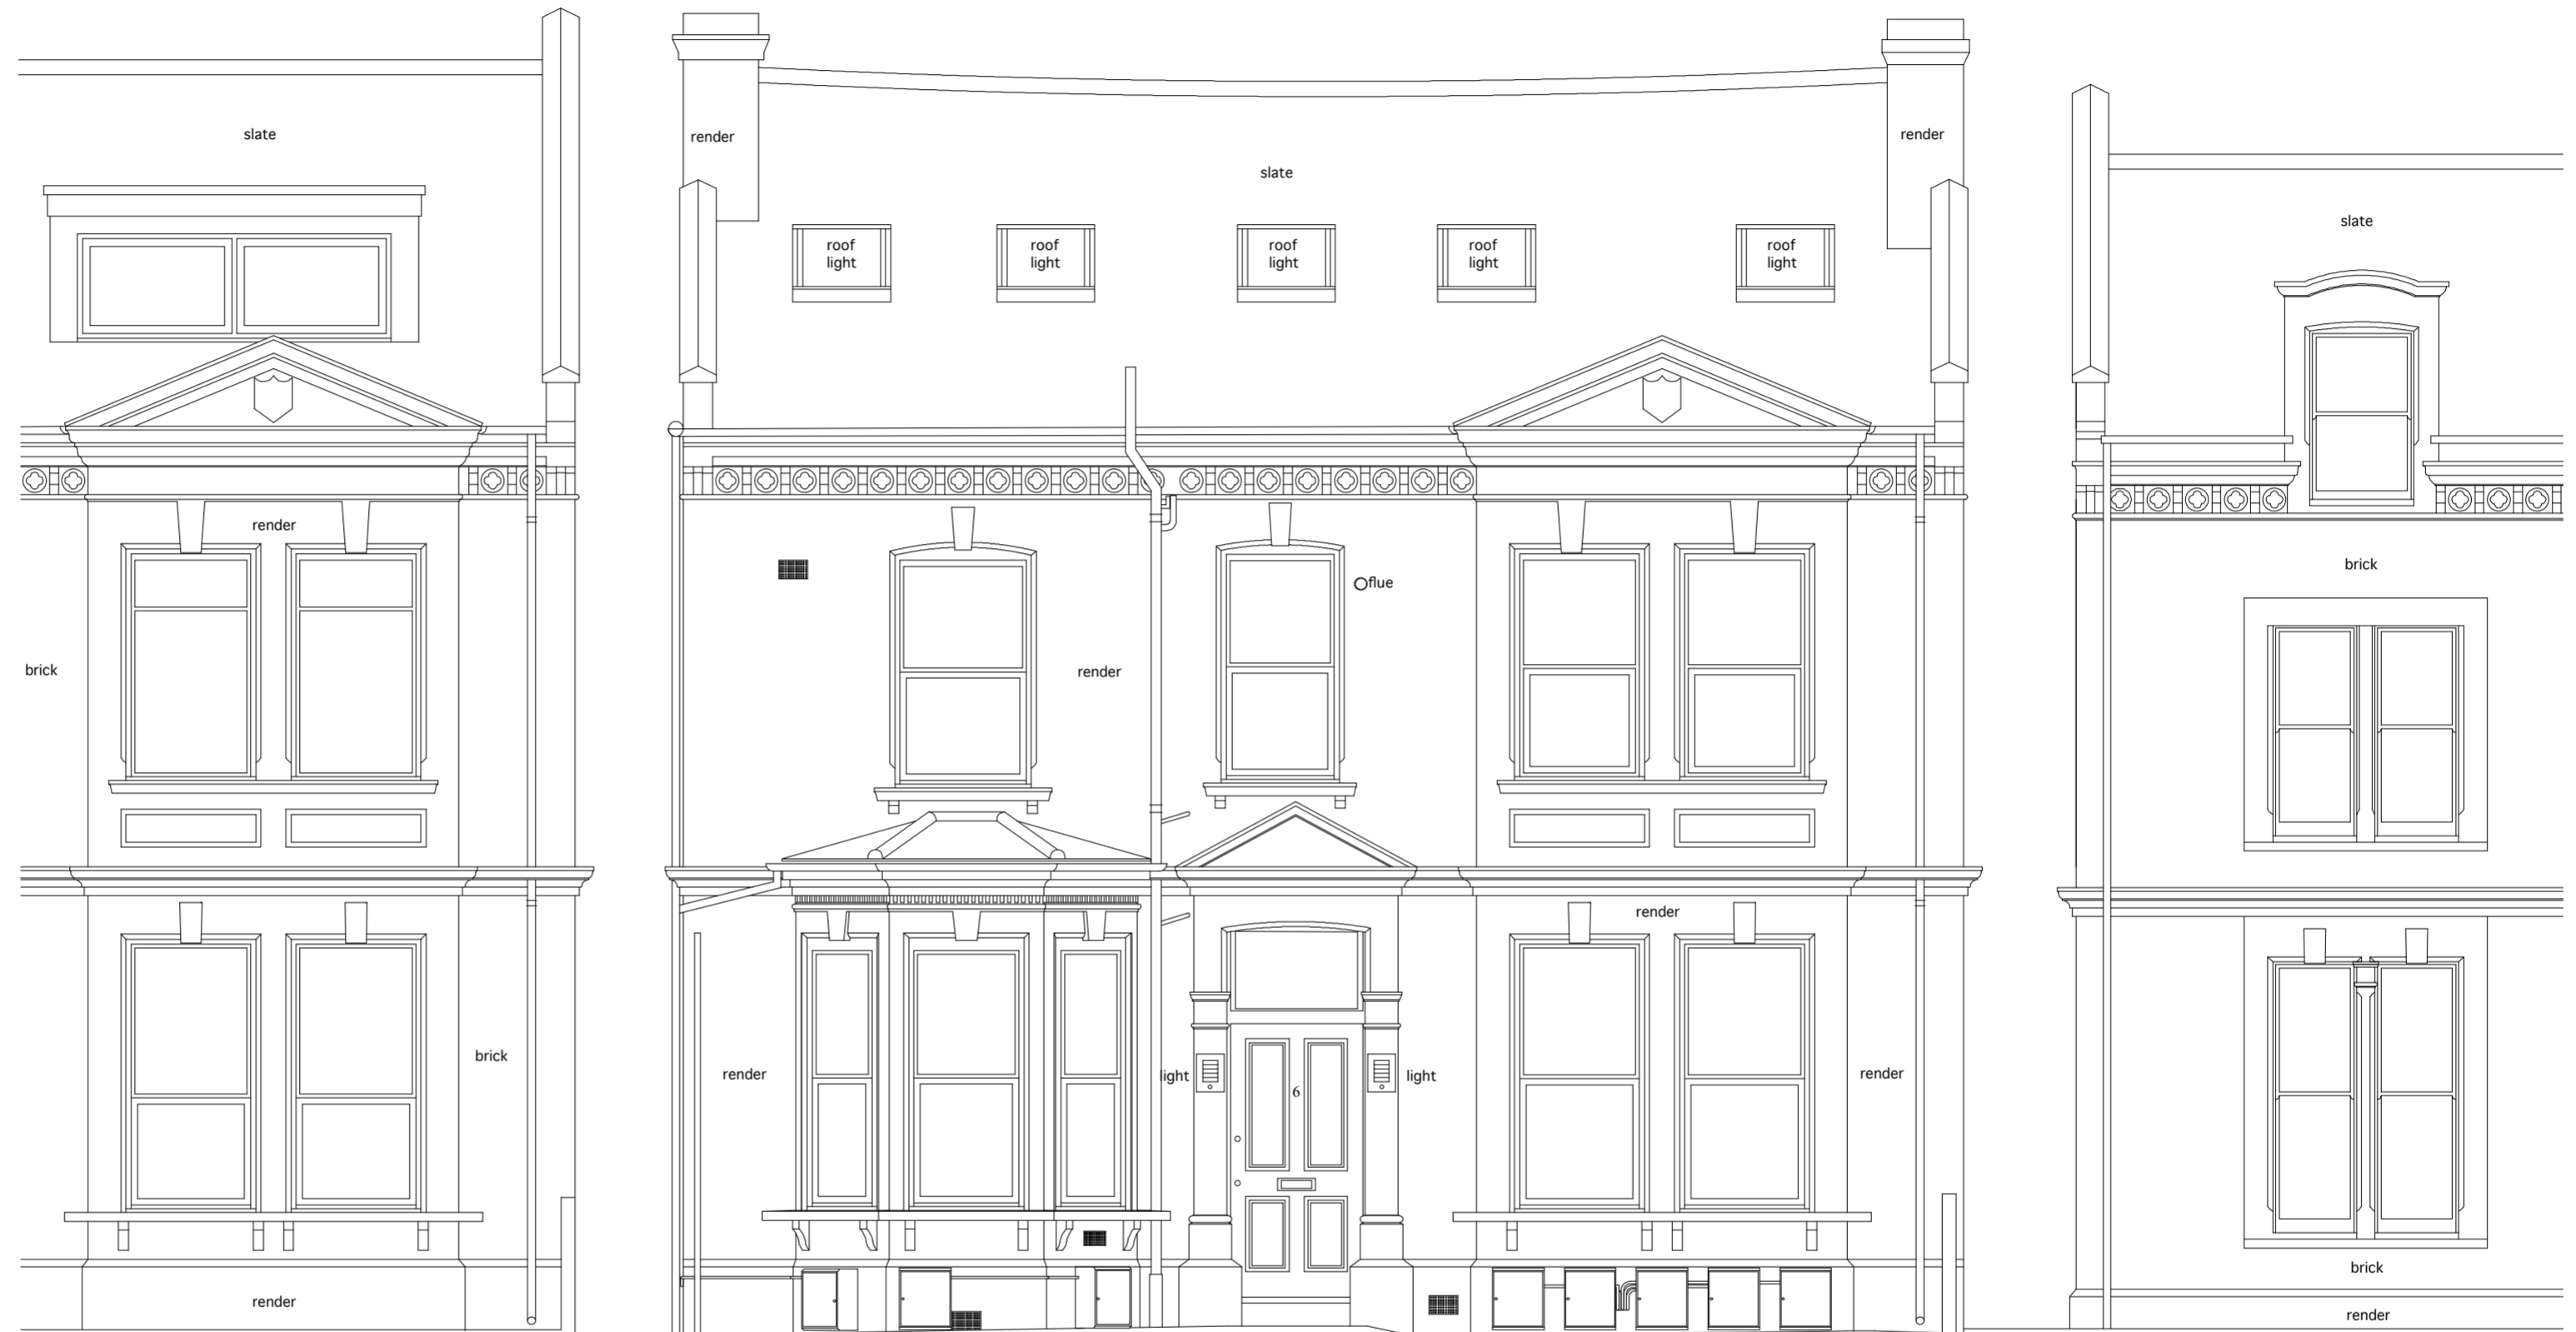

Datum 97.00m

**NORTH ELEVATION**