

**6 SHERRIFF ROAD
 LONDON NW6 2AP**

PROJECT



DRAWING NAME

**06
 EXISTING SIDE
 ELEVATIONS**

DRAWING Ref.

6SheriffLoft@camden280213

DRAWN : **RCB**

SCALE : **1/50**


PROJ No. **NW62AP12**

REV. No. **00**


SHEET : **A2**

DATED : **28/02/2013**

LEGEND

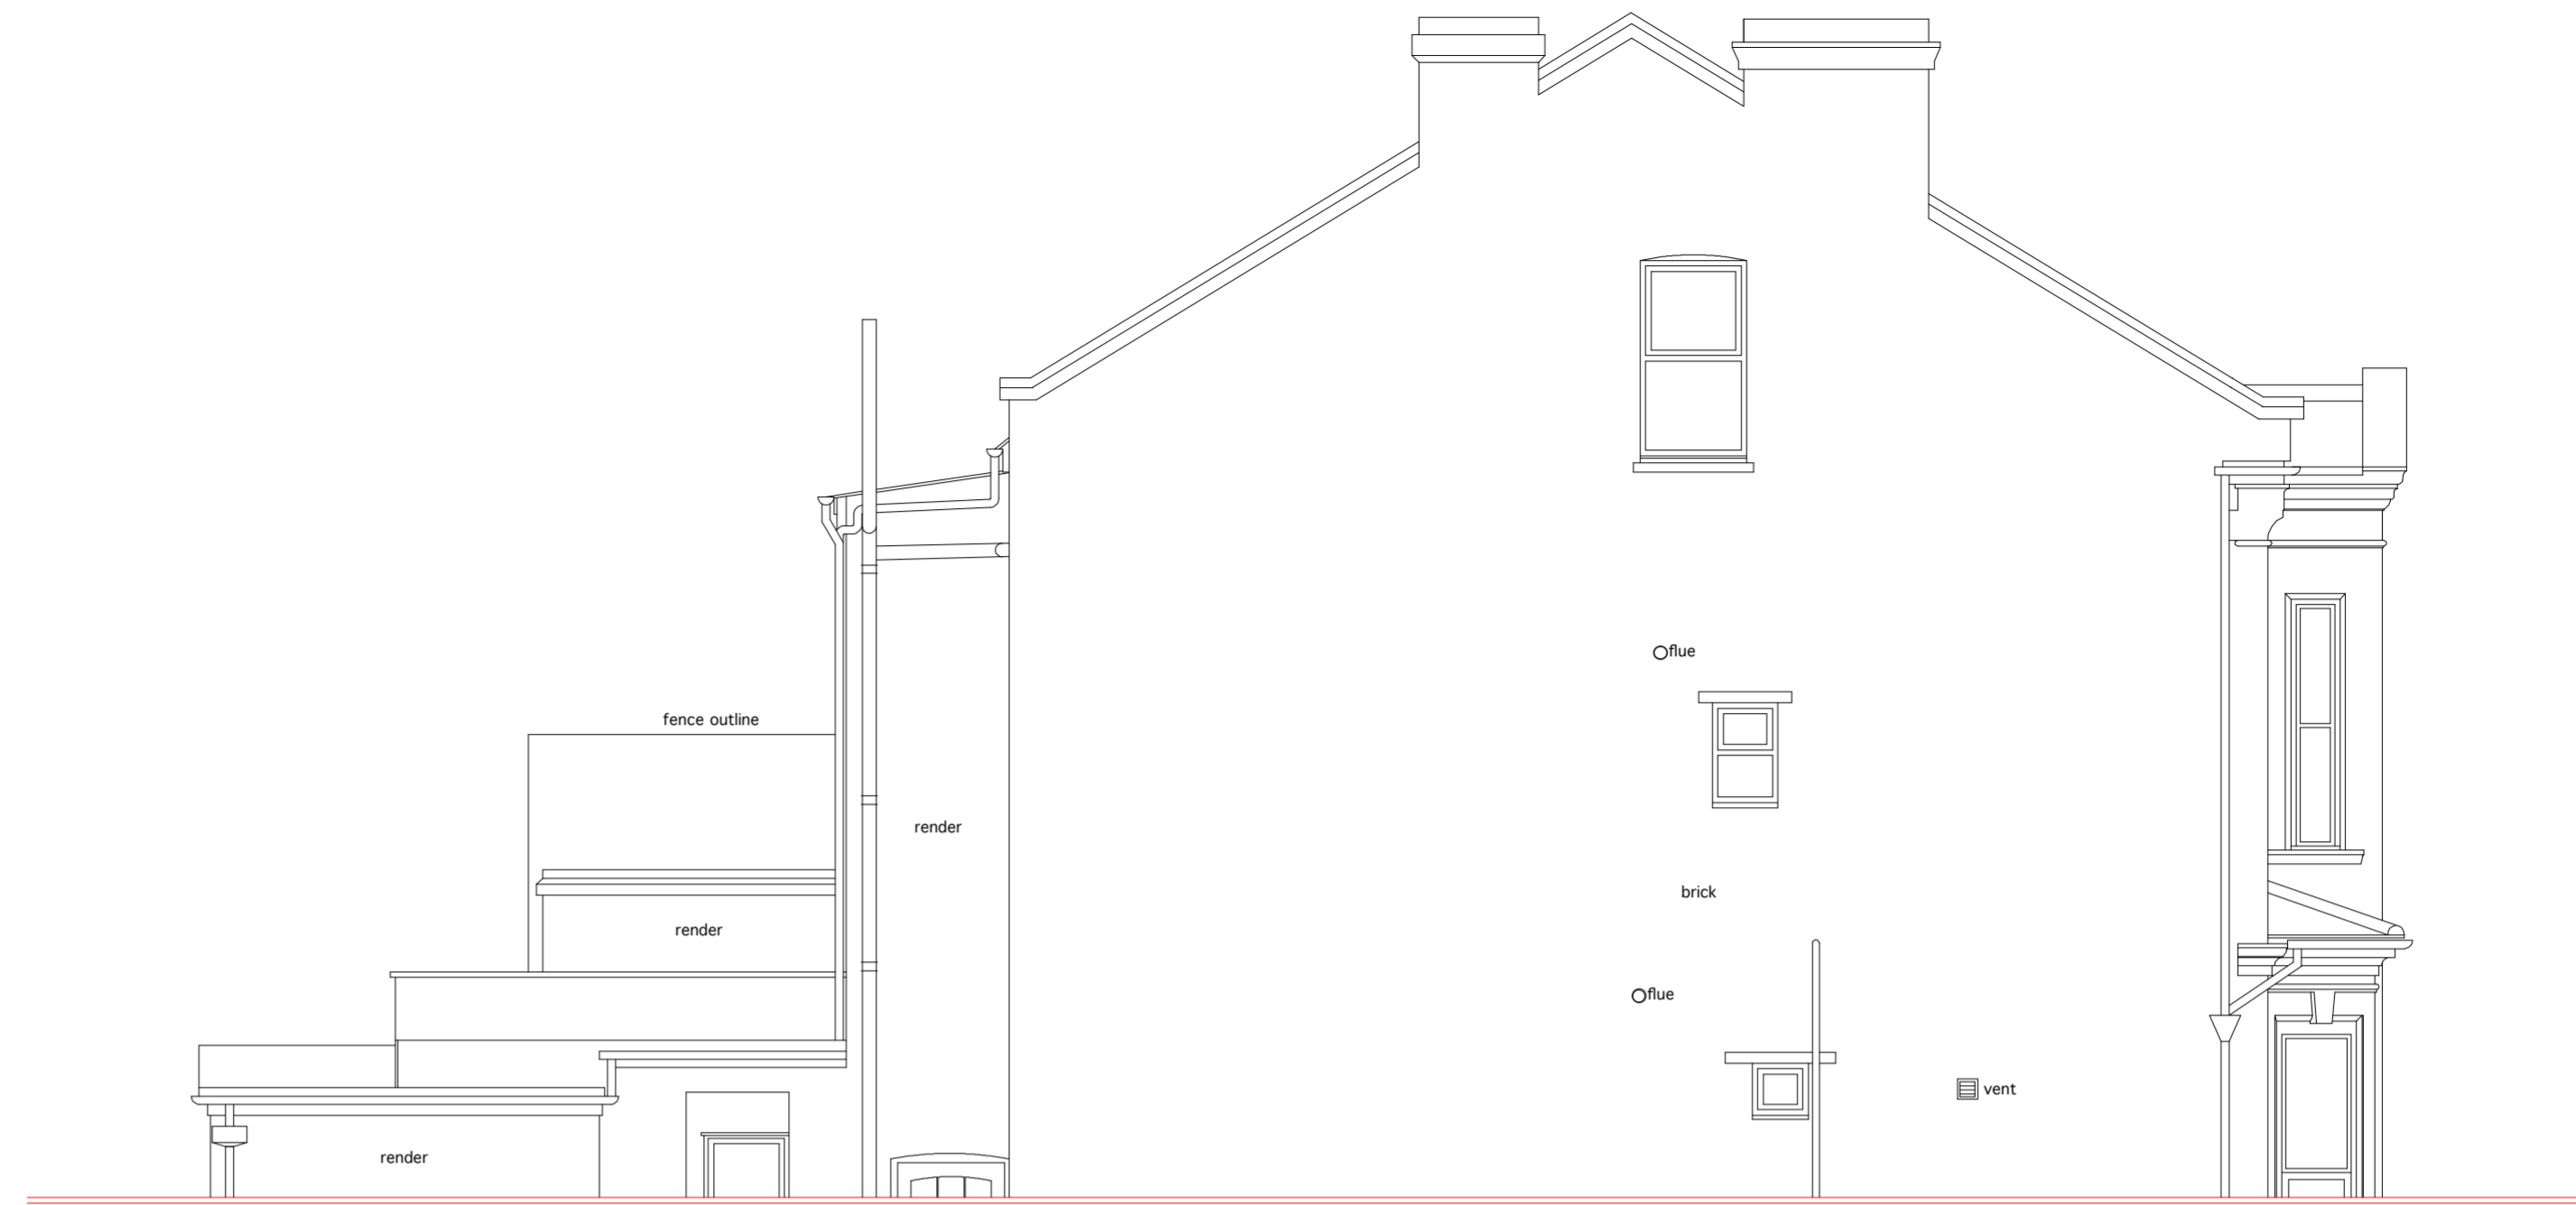

EAST ELEVATION

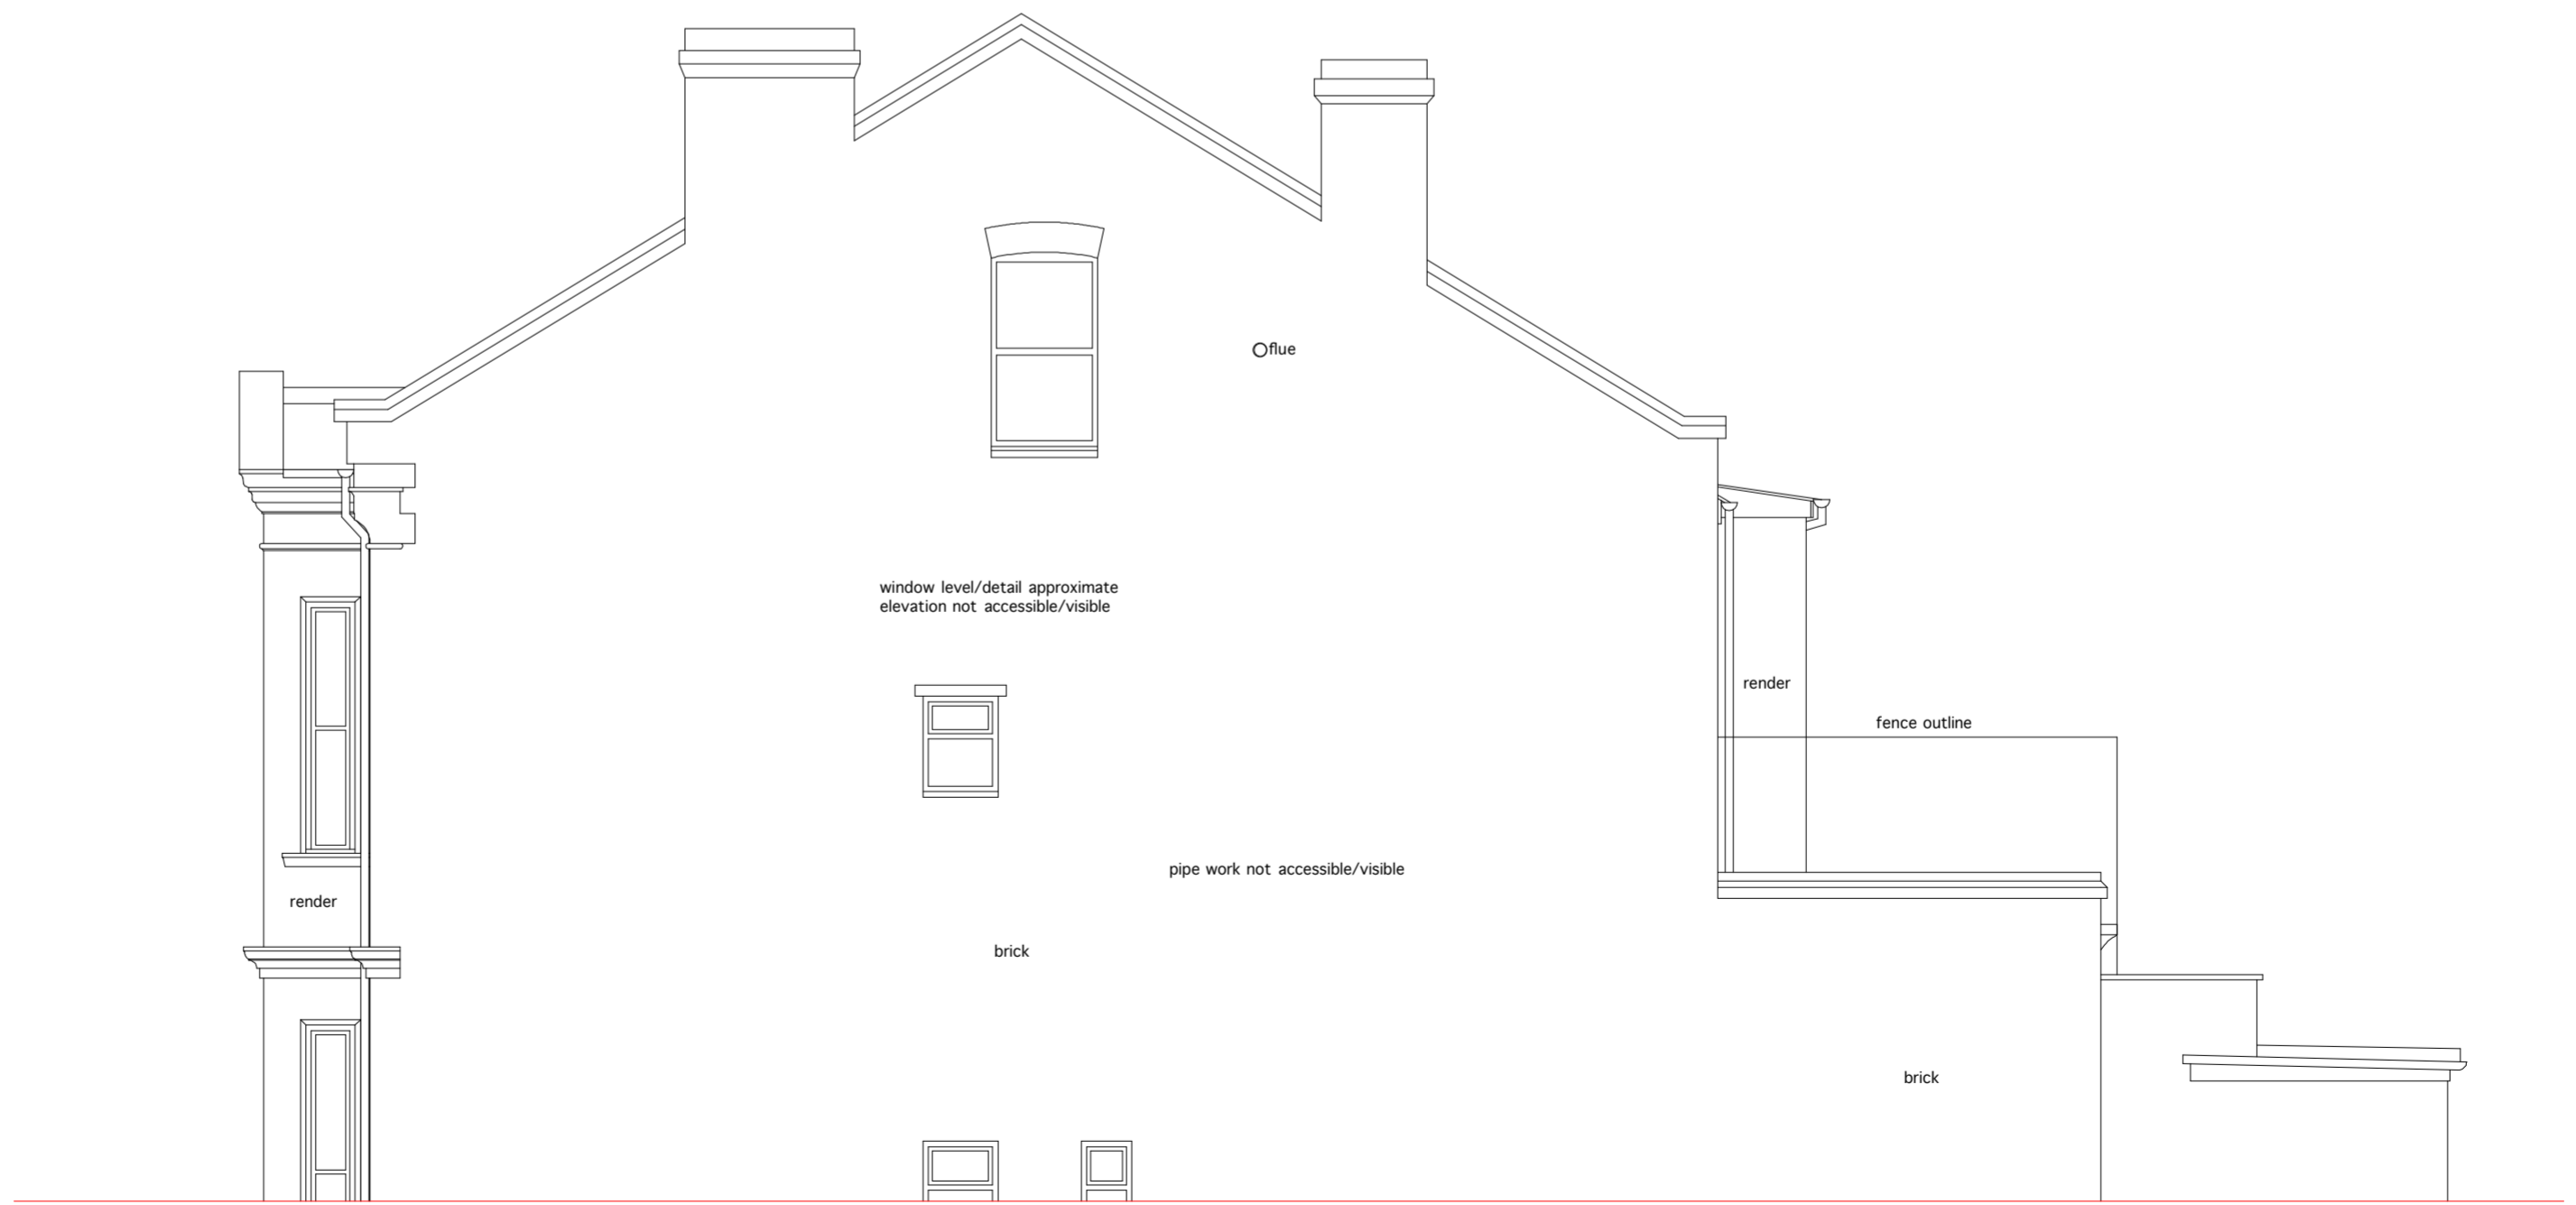

WEST ELEVATION