

**6 SHERRIFF ROAD
 LONDON NW6 2AP**

PROJECT



DRAWING NAME

**07
 PROPOSED P L A N S**

DRAWING Ref.

6SheriffLoft@camden280213

DRAWN BY: **RCB**

SCALE: **1/50**

PROJ No. **NW62AP12**


REV. No. **00**

SHEET: **A2**

DATED: **28/02/2013**

LEGEND

- Demolition
- New build

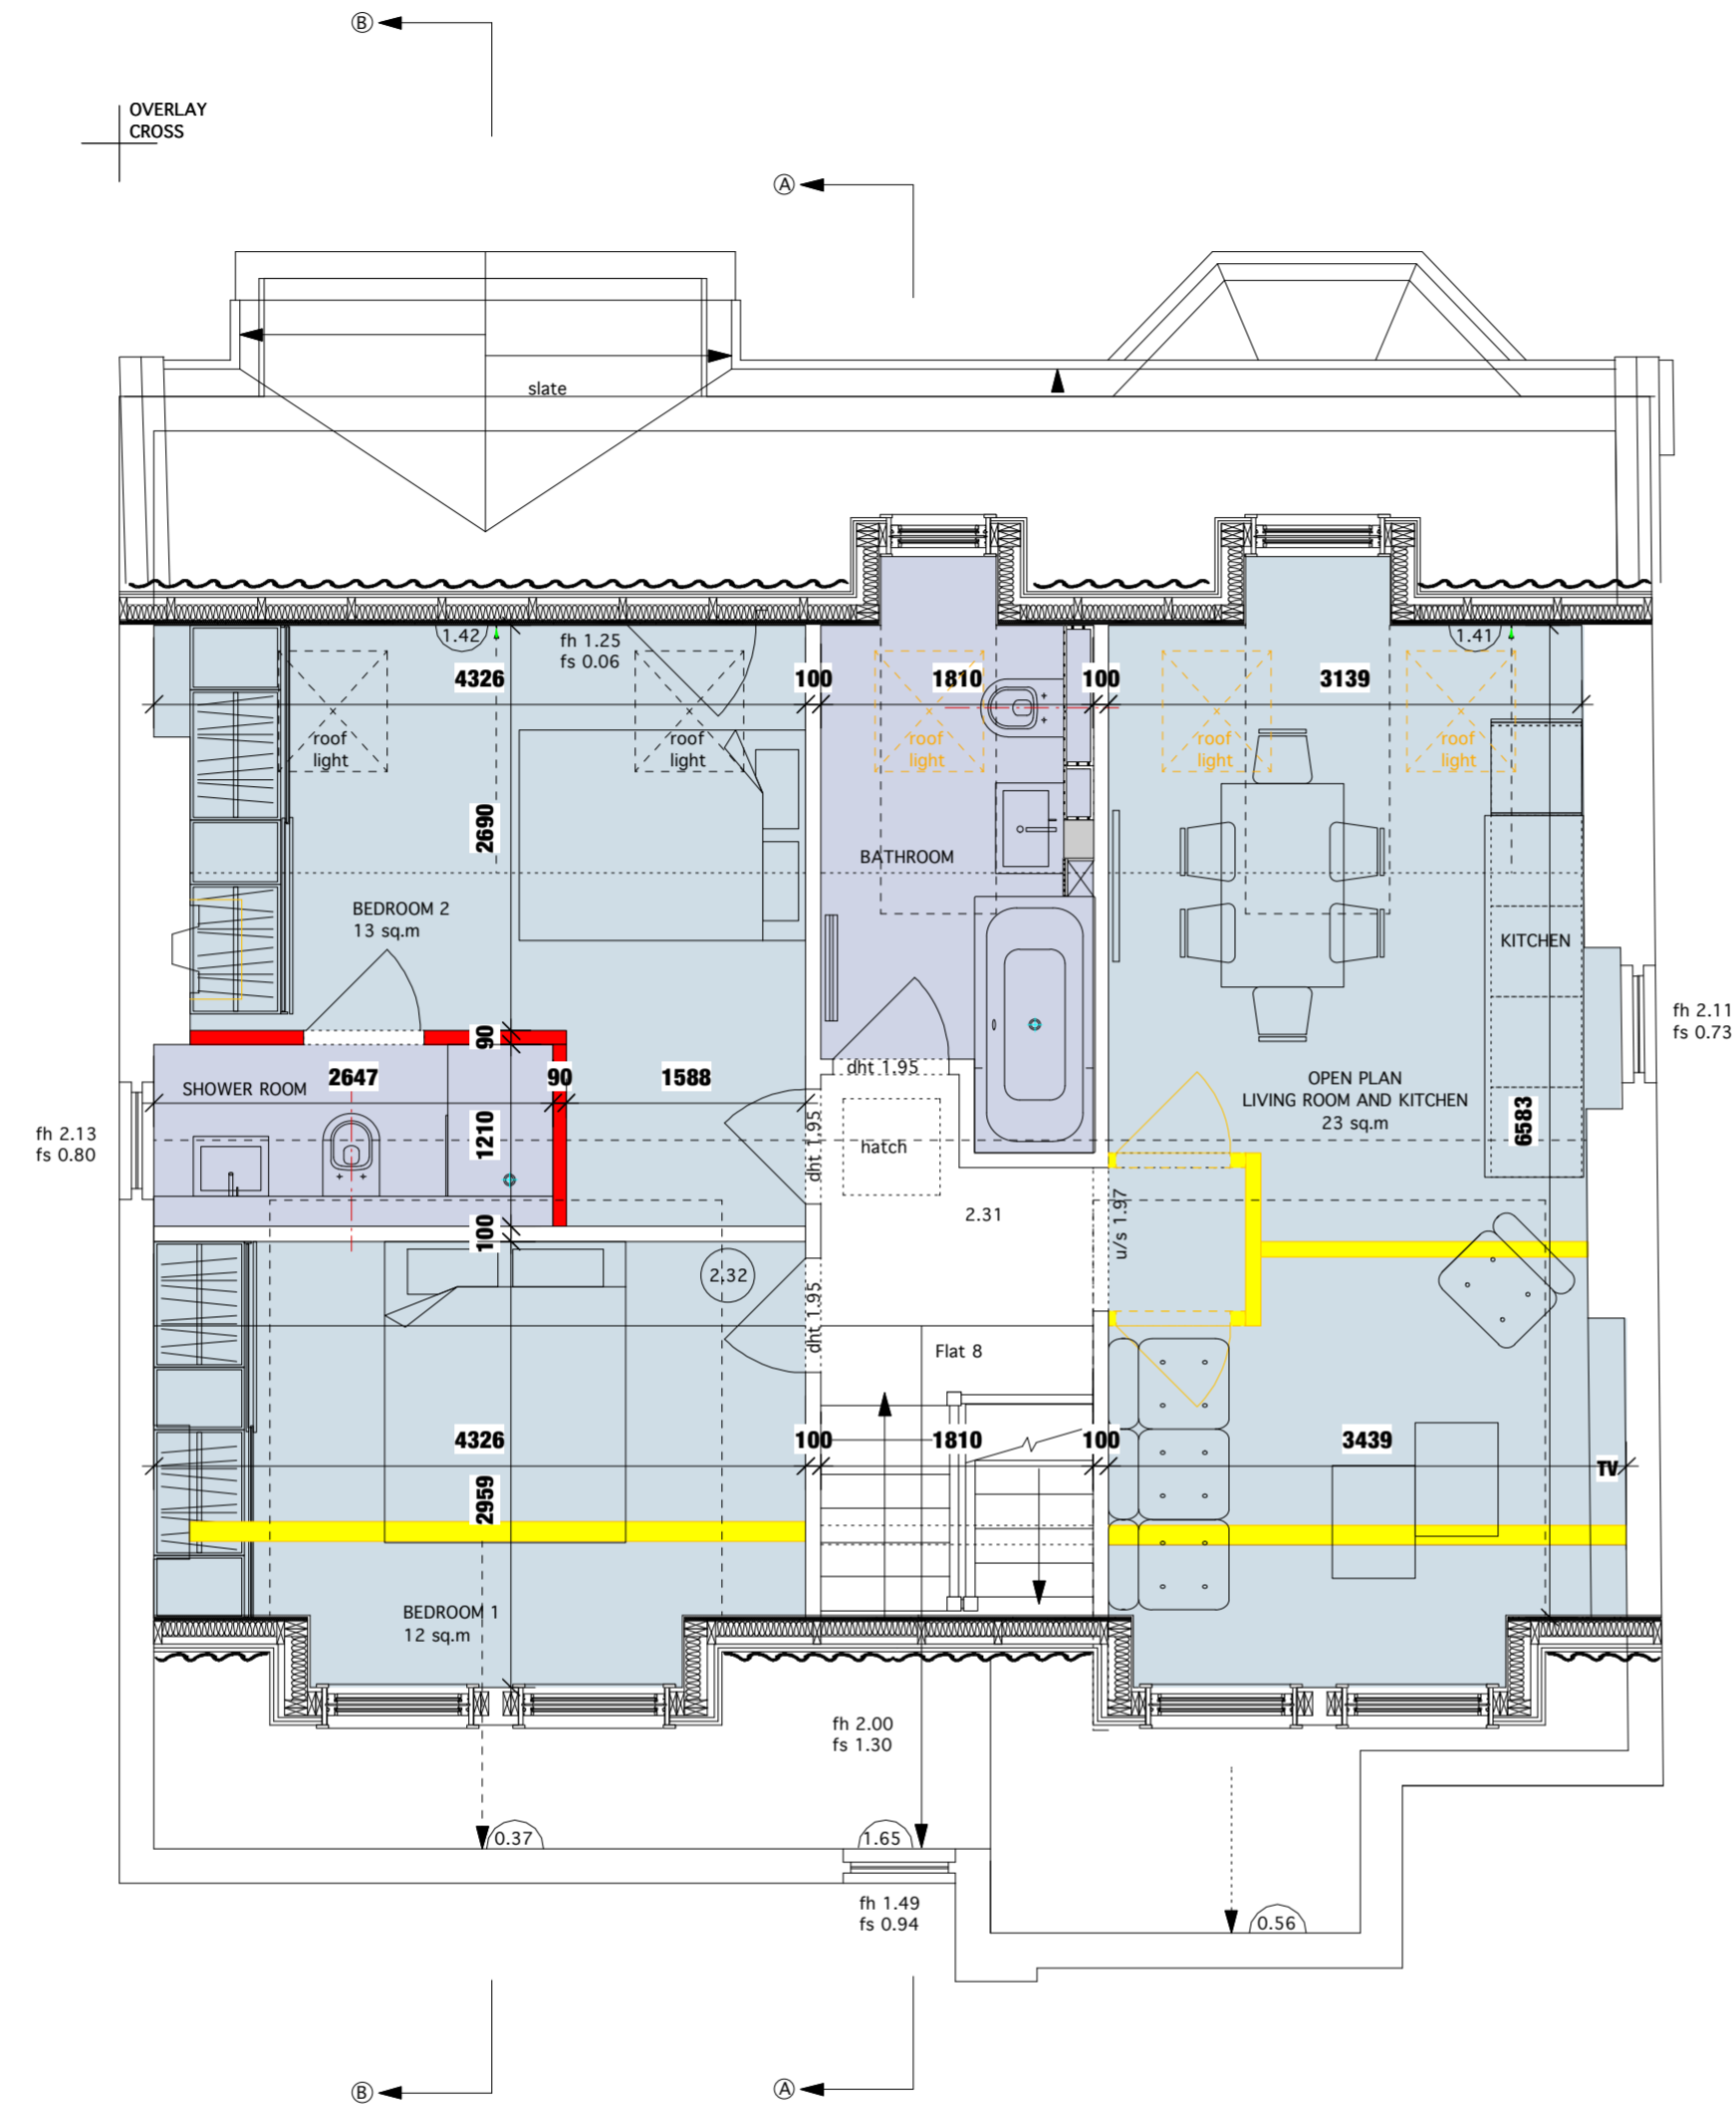

SECOND FLOOR PLAN



ROOF PLAN