

**6 SHERRIFF ROAD
 LONDON NW6 2AP**

PROJECT



DRAWING NAME

**11
 PROPOSED SIDE
 ELEVATIONS**

DRAWING Ref.

6SheriffLoft@camden280213

RCB

1/50

NW62AP12

00

A2

SHEET :

28/02/2013


SCALE :

PROJ No.


REV. No.

DATED :

LEGEND

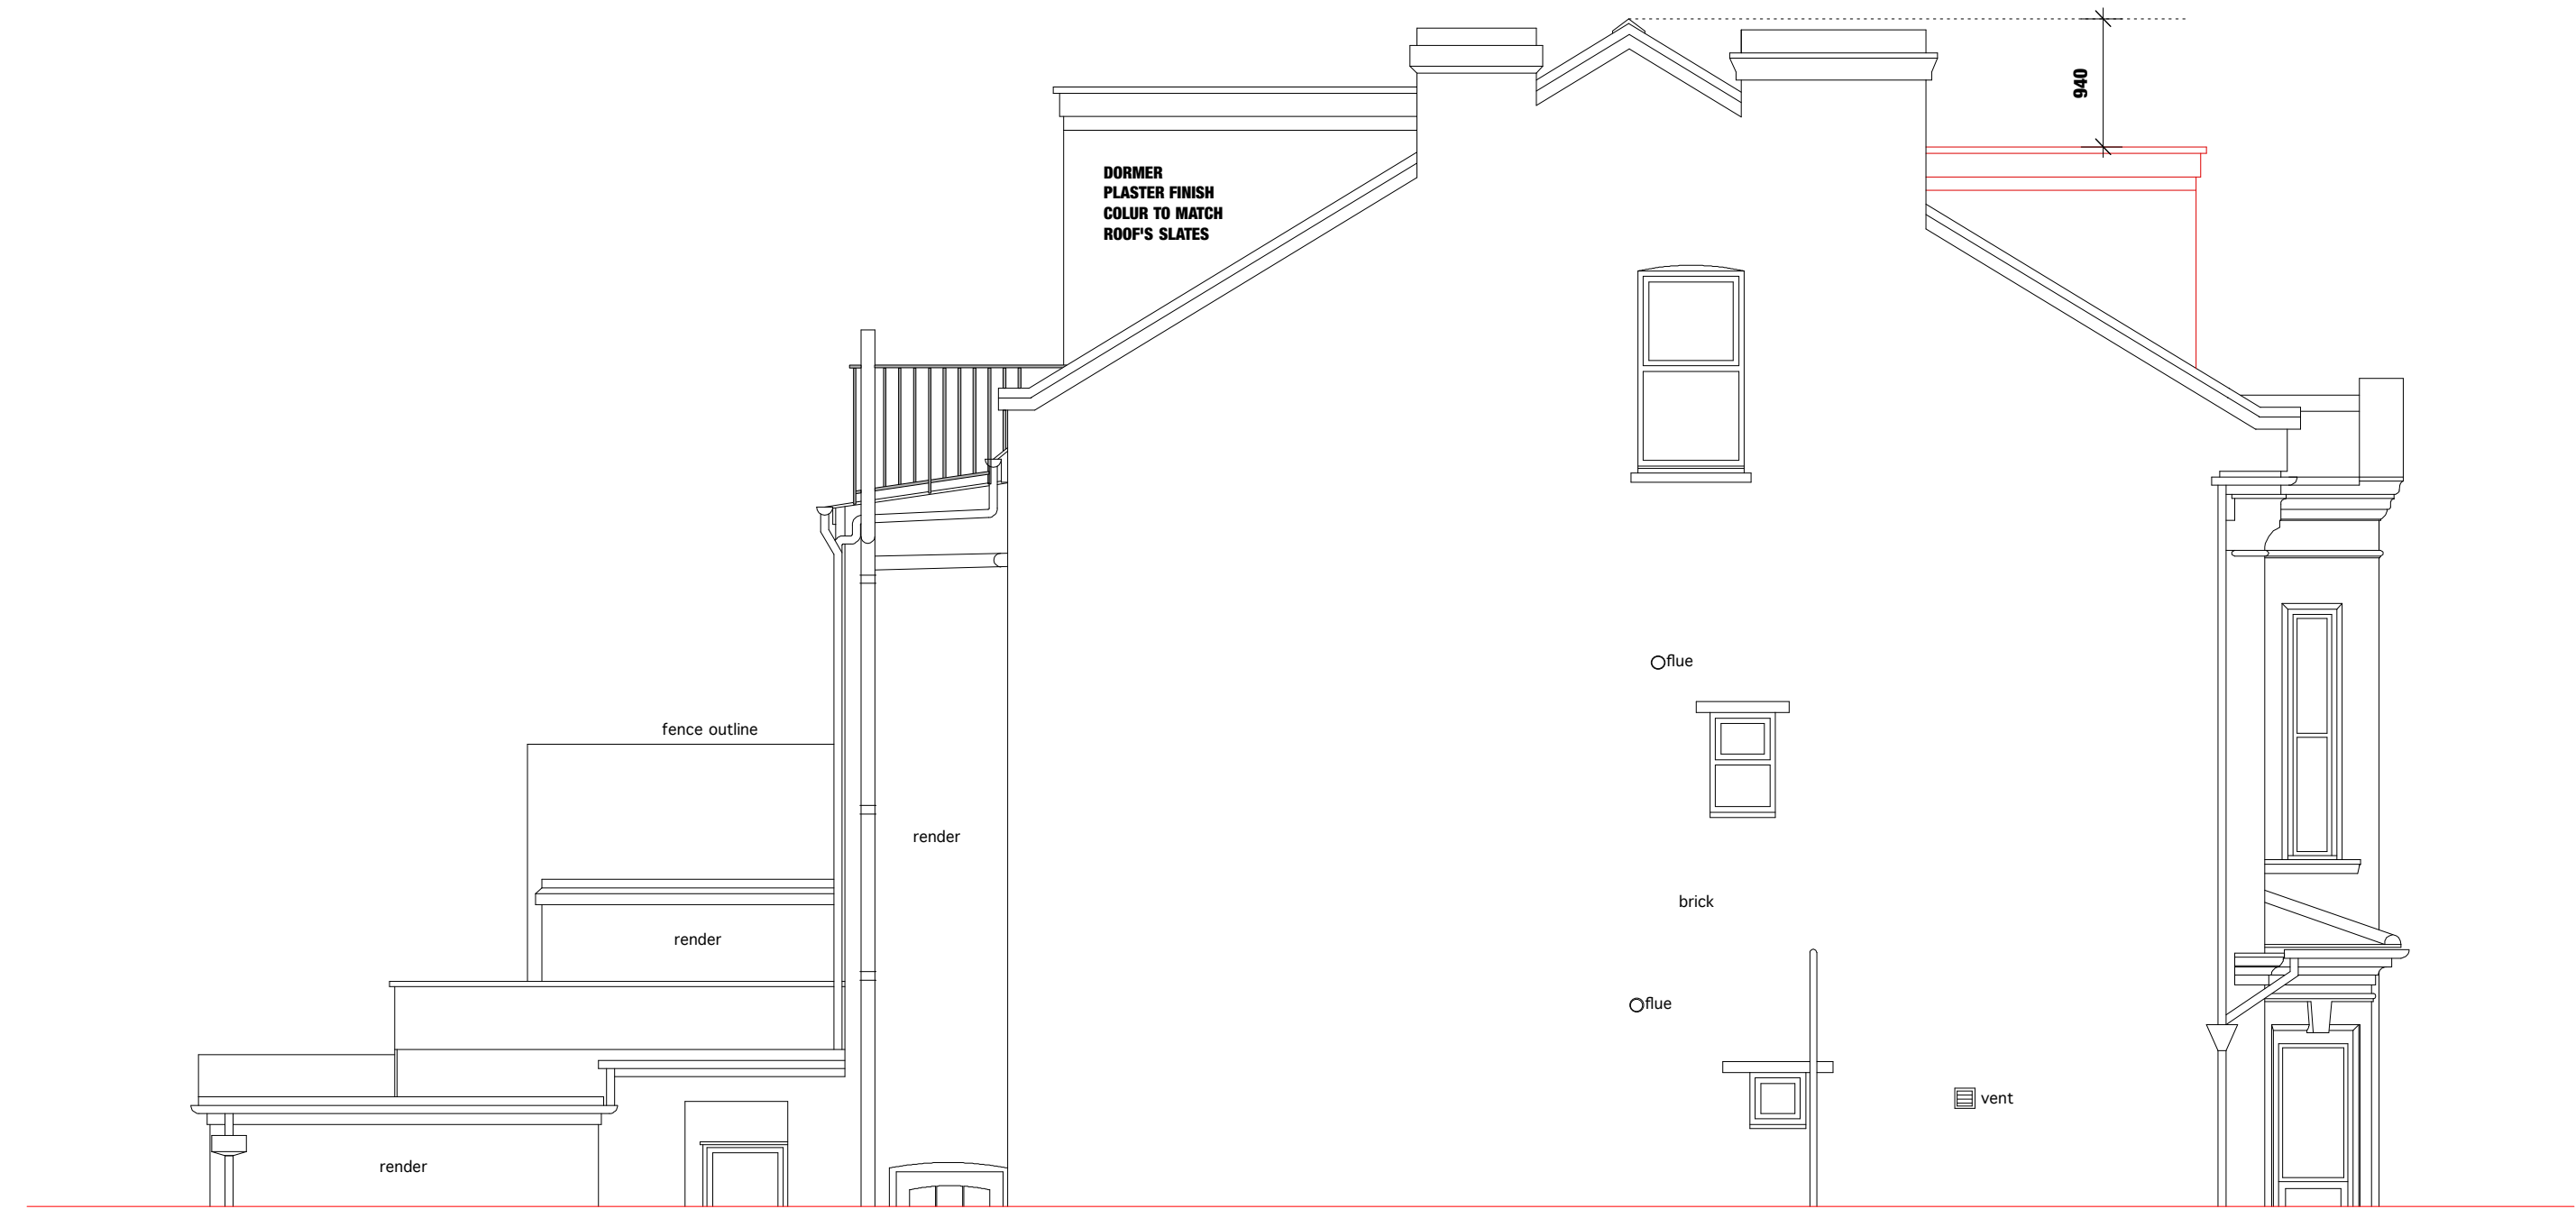

EAST ELEVATION

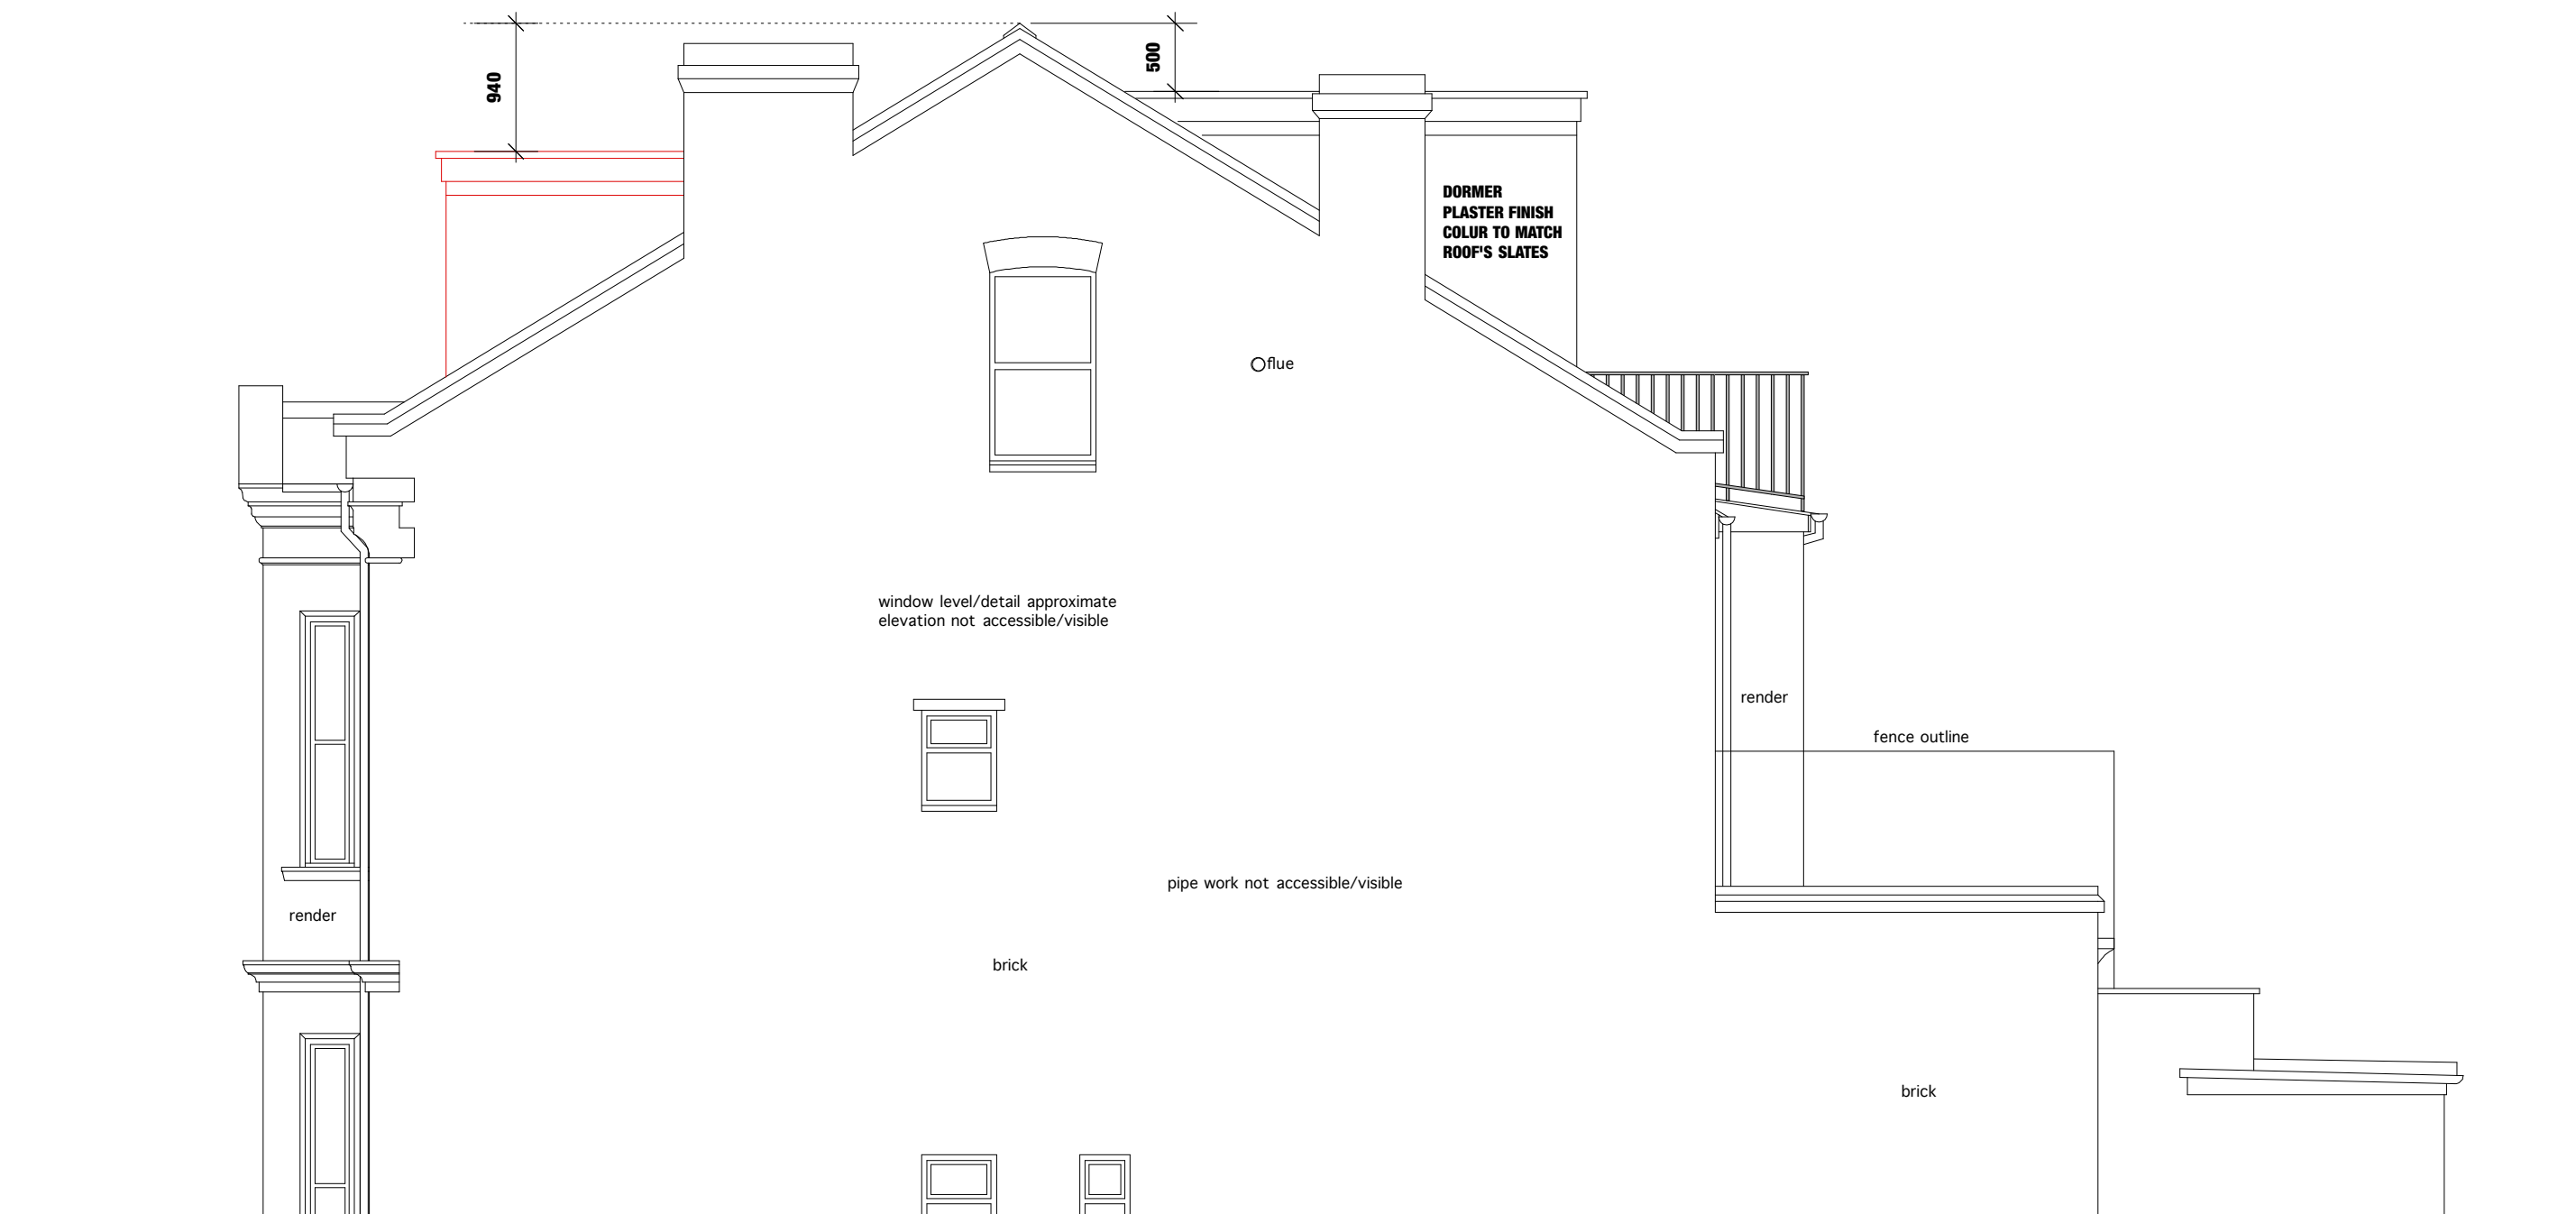

WEST ELEVATION