

NOTES

This drawing is intended for the use of the individual or entity to whom it is addressed.

You are hereby notified that any dissemination, distribution or copying of this drawing is strictly prohibited.


- All dimensions and levels to be checked on site. The Architect to be notified of any discrepancies.
- This drawing to be read in conjunction with the other relevant project drawings and in addition, with structural, M & E engineers, approved sub-contractors drawings and current instructions.
- All work to be undertaken with the requirements of the current Building and Water Regulations.

Full width Gate : for Network Rail access


MURRAY MEWS

Railway cutting

MURRAY STREET

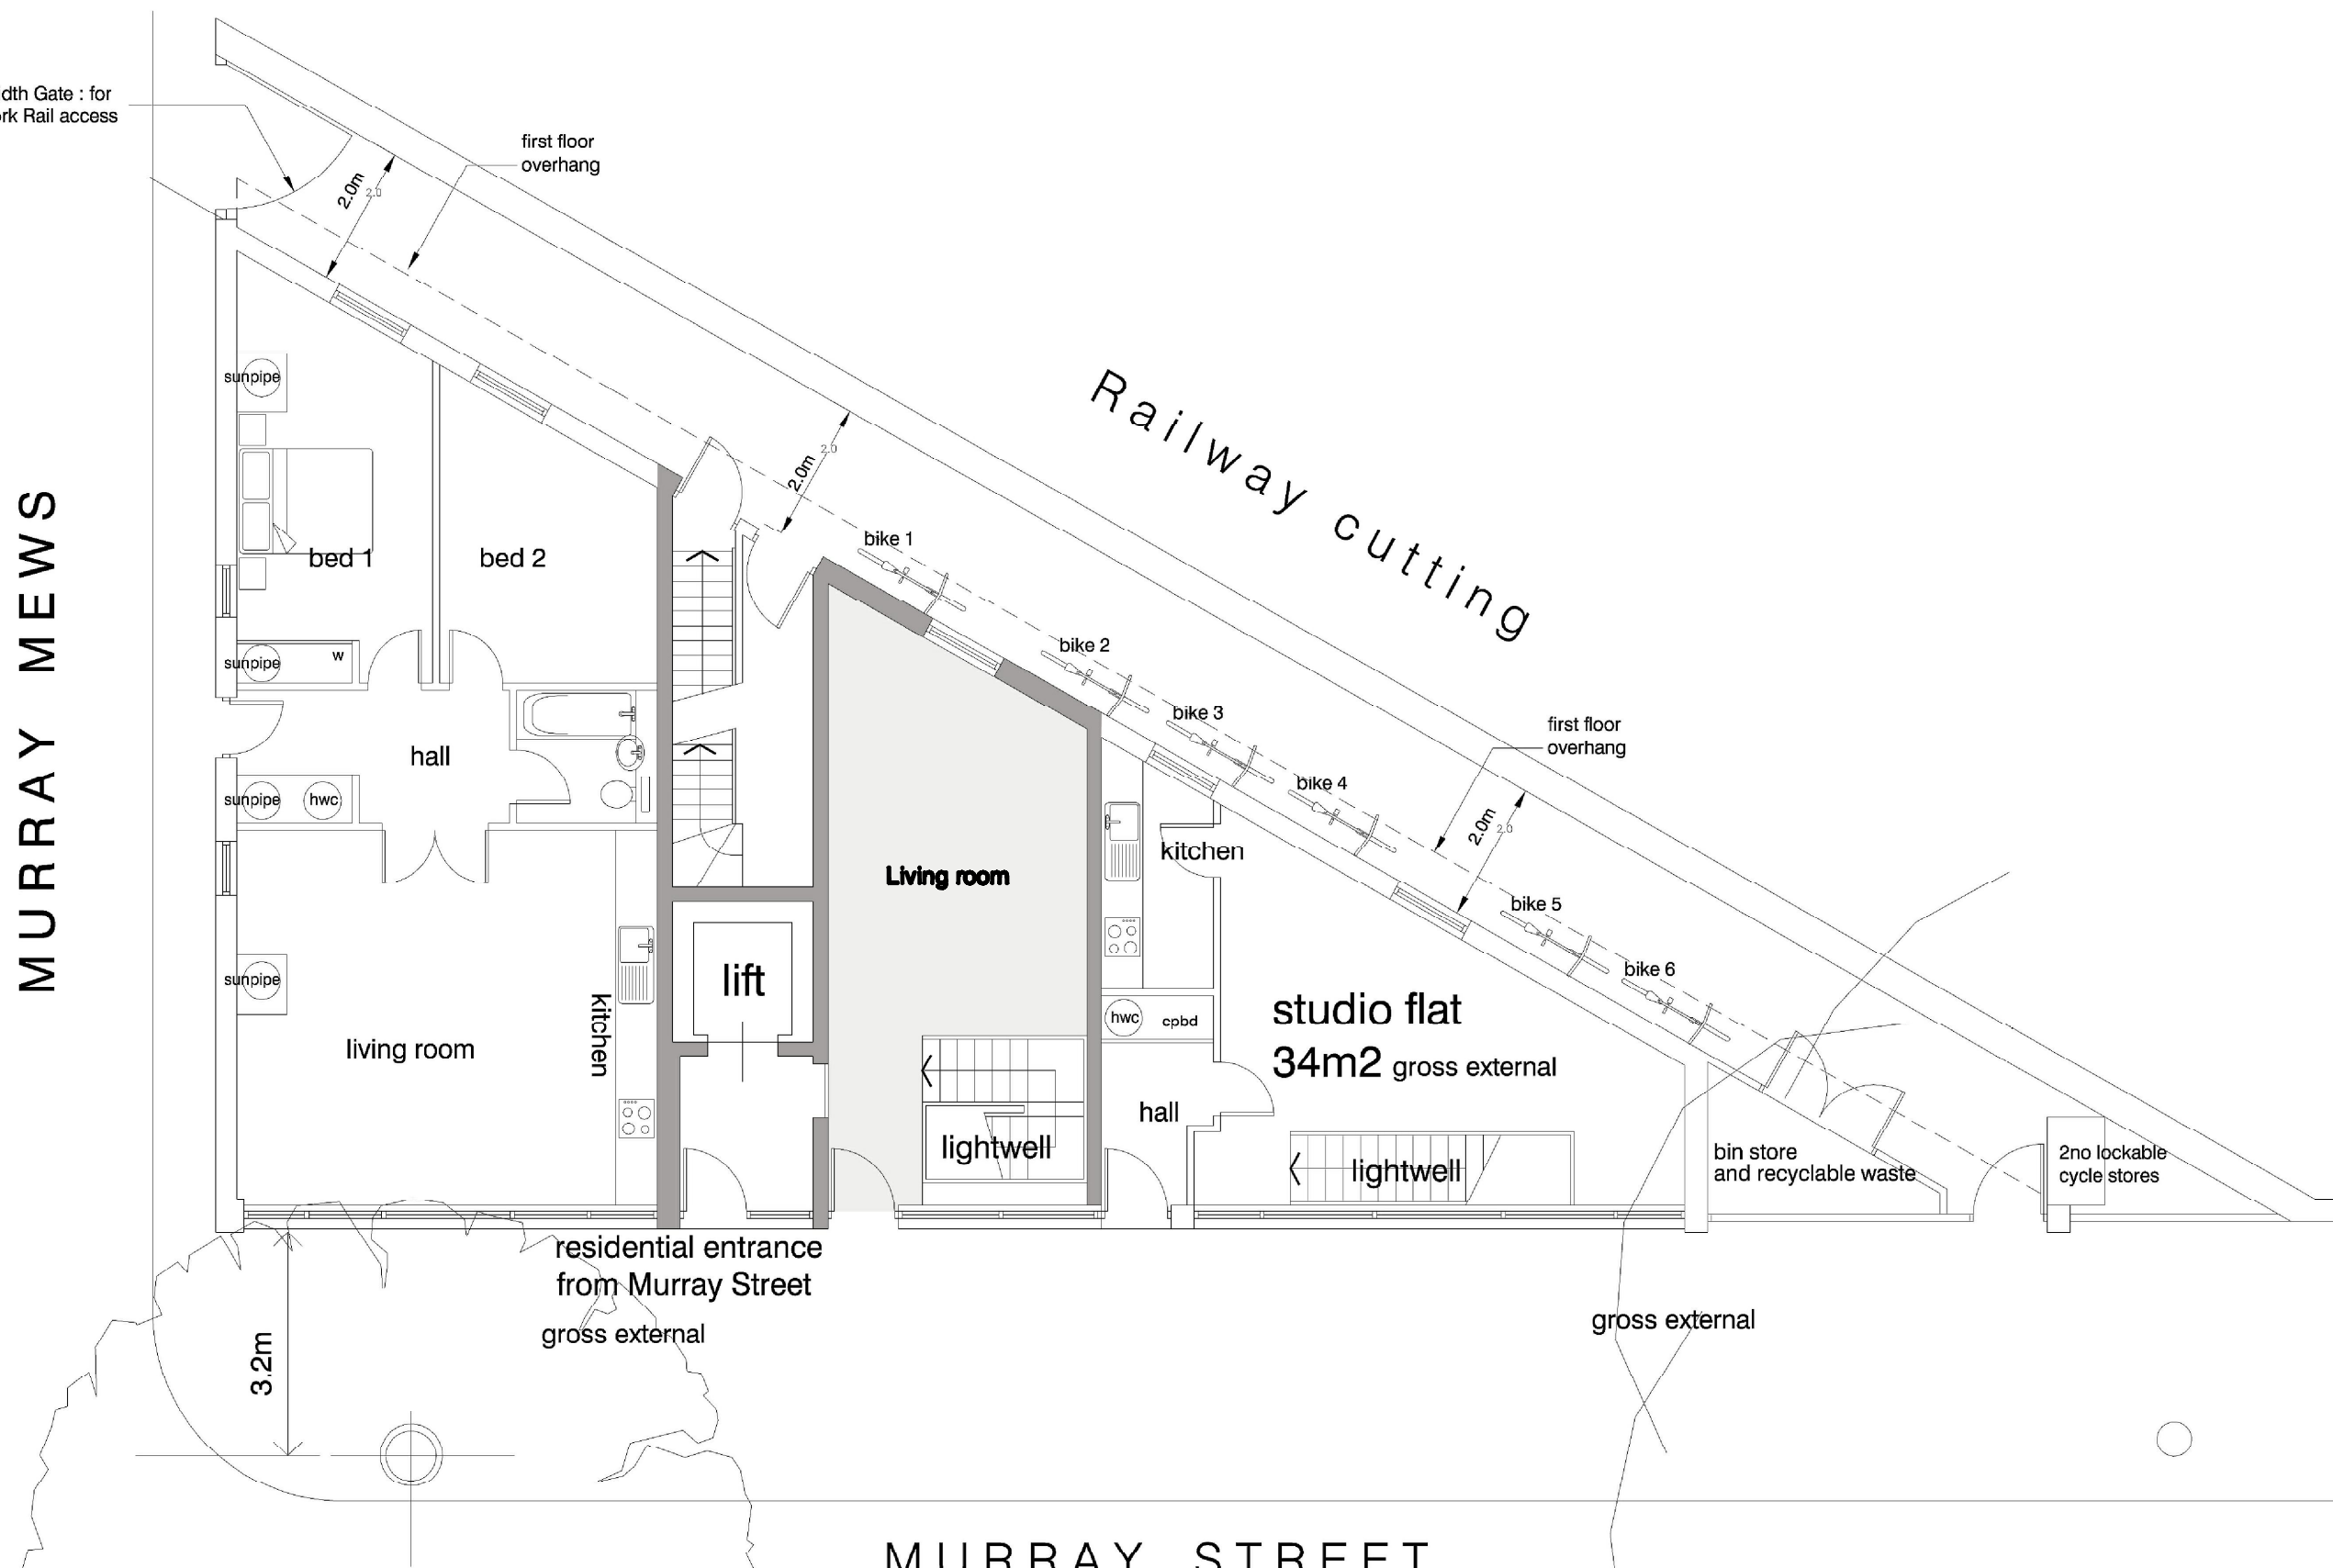

1 PROPOSED GROUND FLOOR PLAN
Scale 1:100 @A3

 

REV	DATE	BY	CHK
PURPOSE OF ISSUE PLANNING			
ISSUE DATE	REFERENCE NO	ISSUED TO	
15-10-2010	-	-	
CLIENT DAMSONETTI UK LTD.			
ARCHITECTS MOXON CINCOTTA ARCHITECTS 9 ORANGE ROAD, LONDON SE1 8BE			
PROJECT 17 MURRAY STREET LONDON NW1 9FE			
DRAWING TITLE Proposed Ground Floor Plan			
SCALE	DATE	DRAWN	CHECKED
1:100	23/08/10	AC	AC/UM
DRAWING No.			REV
1011 - 101			00