

Roof Plan

Existing & Proposed

42 - 43 Bedford Row

Scale:- 1:100 @ A4, 1:50 @ A2

Drawing No. 8 - Revision 0

Studio O+U Architects


The White House

Bonnington

Kent

TN25 7BP

07968 563 892

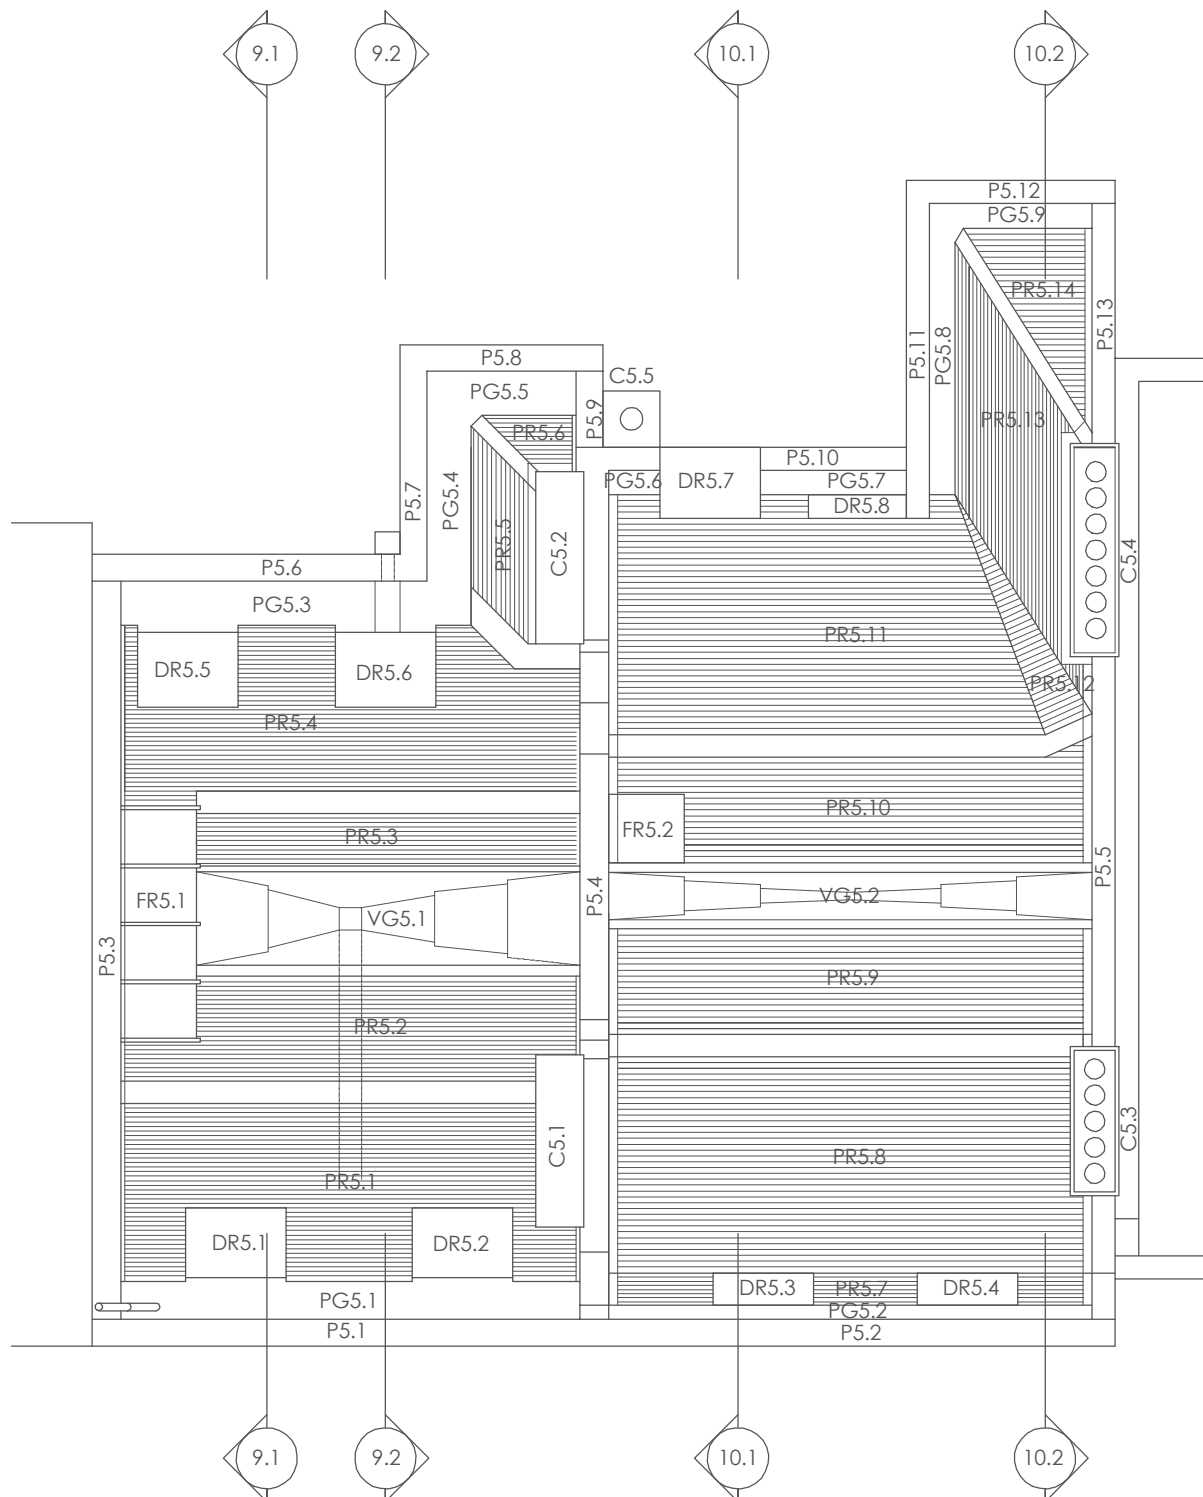

0 1 2 3 4 5 6 7 8 Metres