


Responsibility is not accepted for errors made by others scaling directly from this drawing. All construction information should be taken from noted and dimensional figures only.

 

A1
Original Sheet Size

SAFETY, HEALTH AND ENVIRONMENTAL INFORMATION
In addition to the hazards / risks normally associated with the types of work detailed on this drawing, please note the following regarding significant risks considered unusual, likely to be difficult to manage or not likely to be obvious to a competent contractor or other designers.
Construction
Maintenance / Cleaning
Decommissioning / Demolition
It is assumed that all works will be carried out by a competent contractor working, where appropriate, to an approved method statement.

KEY :

- Marley Eternit N251 Anthracite
- Marley Eternit N282 Grey

Note
All dimensions are taken from centre line of 10mm joint between rainscreen panels

J	04.03.13 NC	AM	FLUE LOCATIONS FOR PLANNING APP.	
I	25.02.13 RE	MGG	REVISION CLOUDED	
H	18.02.13 RE	MGG	REVISION CLOUDED	
G	21.01.13 RE	MGG	REVISIONS CLOUDED	
F	14.01.13 RE	MGG	REVISION CLOUDED	
E	19.12.12 RE	MGG	REVISION CLOUDED	
D	28.11.12 RE	MGG	GENERAL UPDATES	
C	06.11.12 RE	MGG	WINDOW TYPES AMENDED RWDP'S ADDED	
B	24.10.12 RE	MGG	RAINSCREEN DIMENSIONS AMENDED	
A	08.10.12 RE	MGG	INFORMATION ADDED	
Rev	Date	Name	Check	Note

DRAWING STATUS

C

CLIENT

University College London

PRINCIPAL CONTRACTOR



Mansell

DESIGN CONSULTANT



lawray architects


PROJECT

University College London
John Dodgson House

DRAWING TITLE

Proposed West Elevation

DATE	SCALE	AUTHOR	CHECKED
July '12	1:100@A1	CE	MGG
DRAWING No. JDH-A-L-(X)-033			REVISION No. J

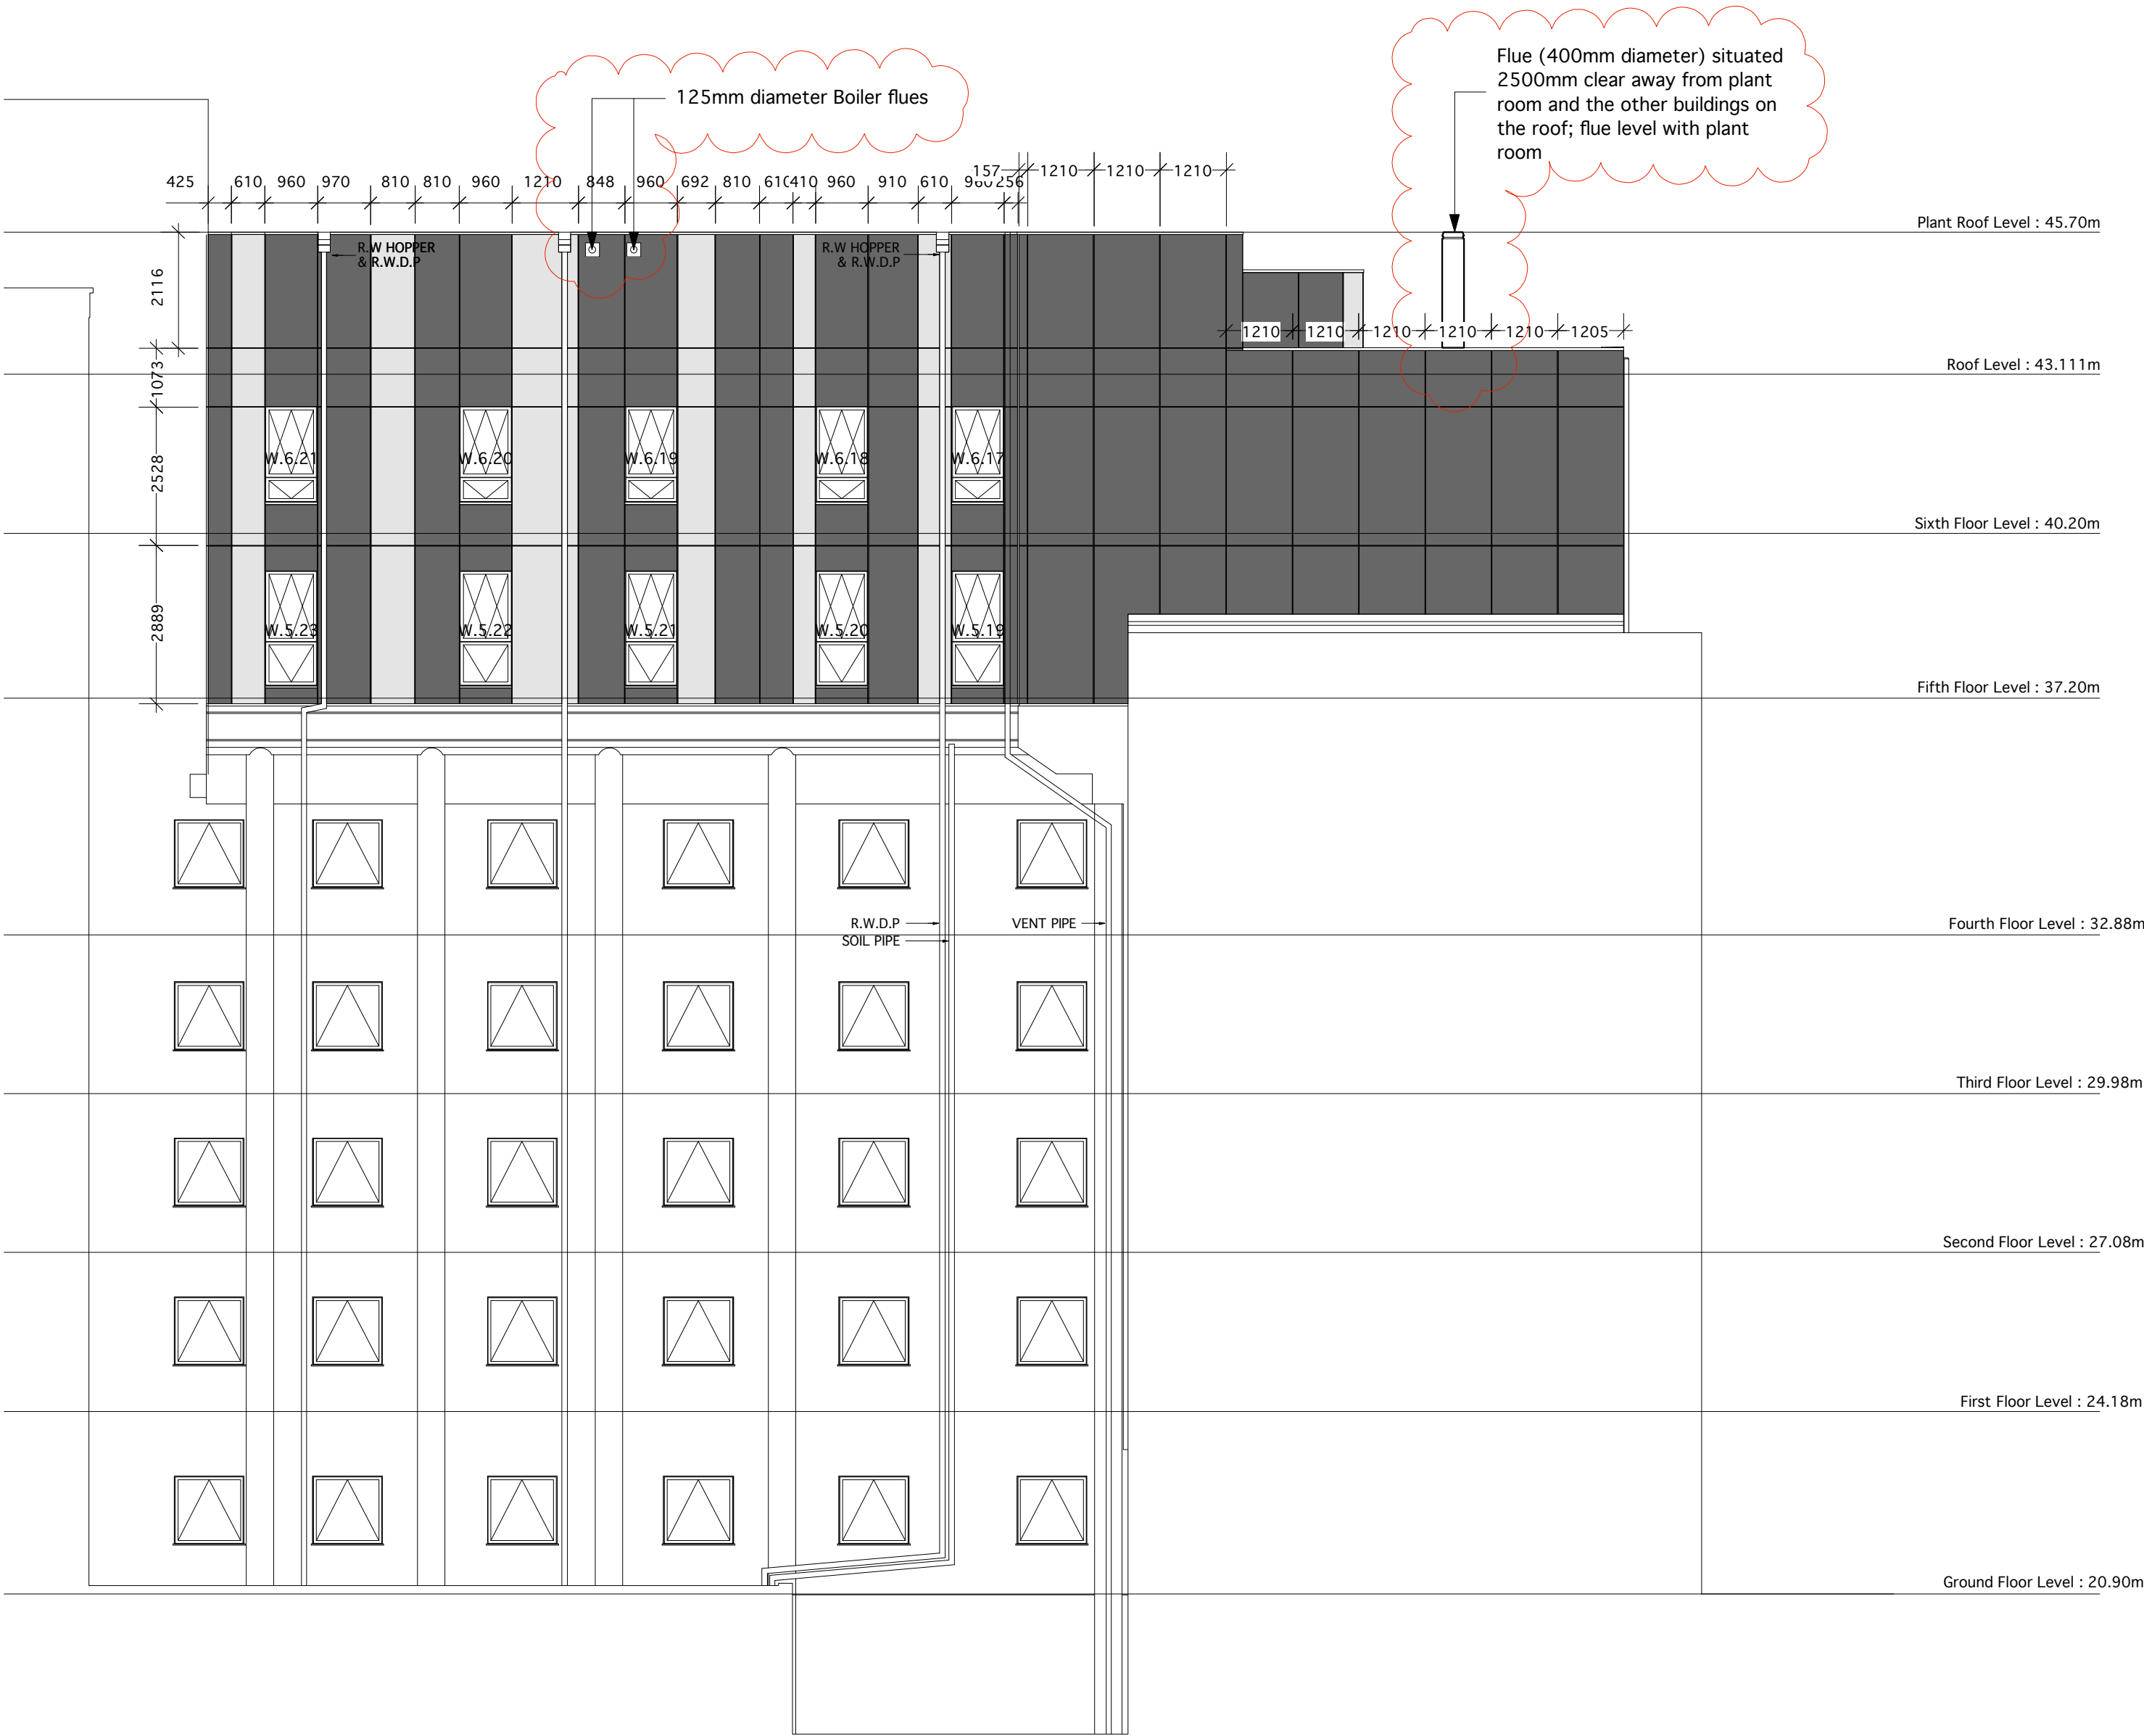

Proposed West Elevation