




DO NOT SCALE FROM THIS DRAWING.
CONTRACTOR MUST CHECK ALL
DIMENSIONS ON SITE.
REPORT ALL DISCREPANCIES TO
ARCHITECT IMMEDIATELY.

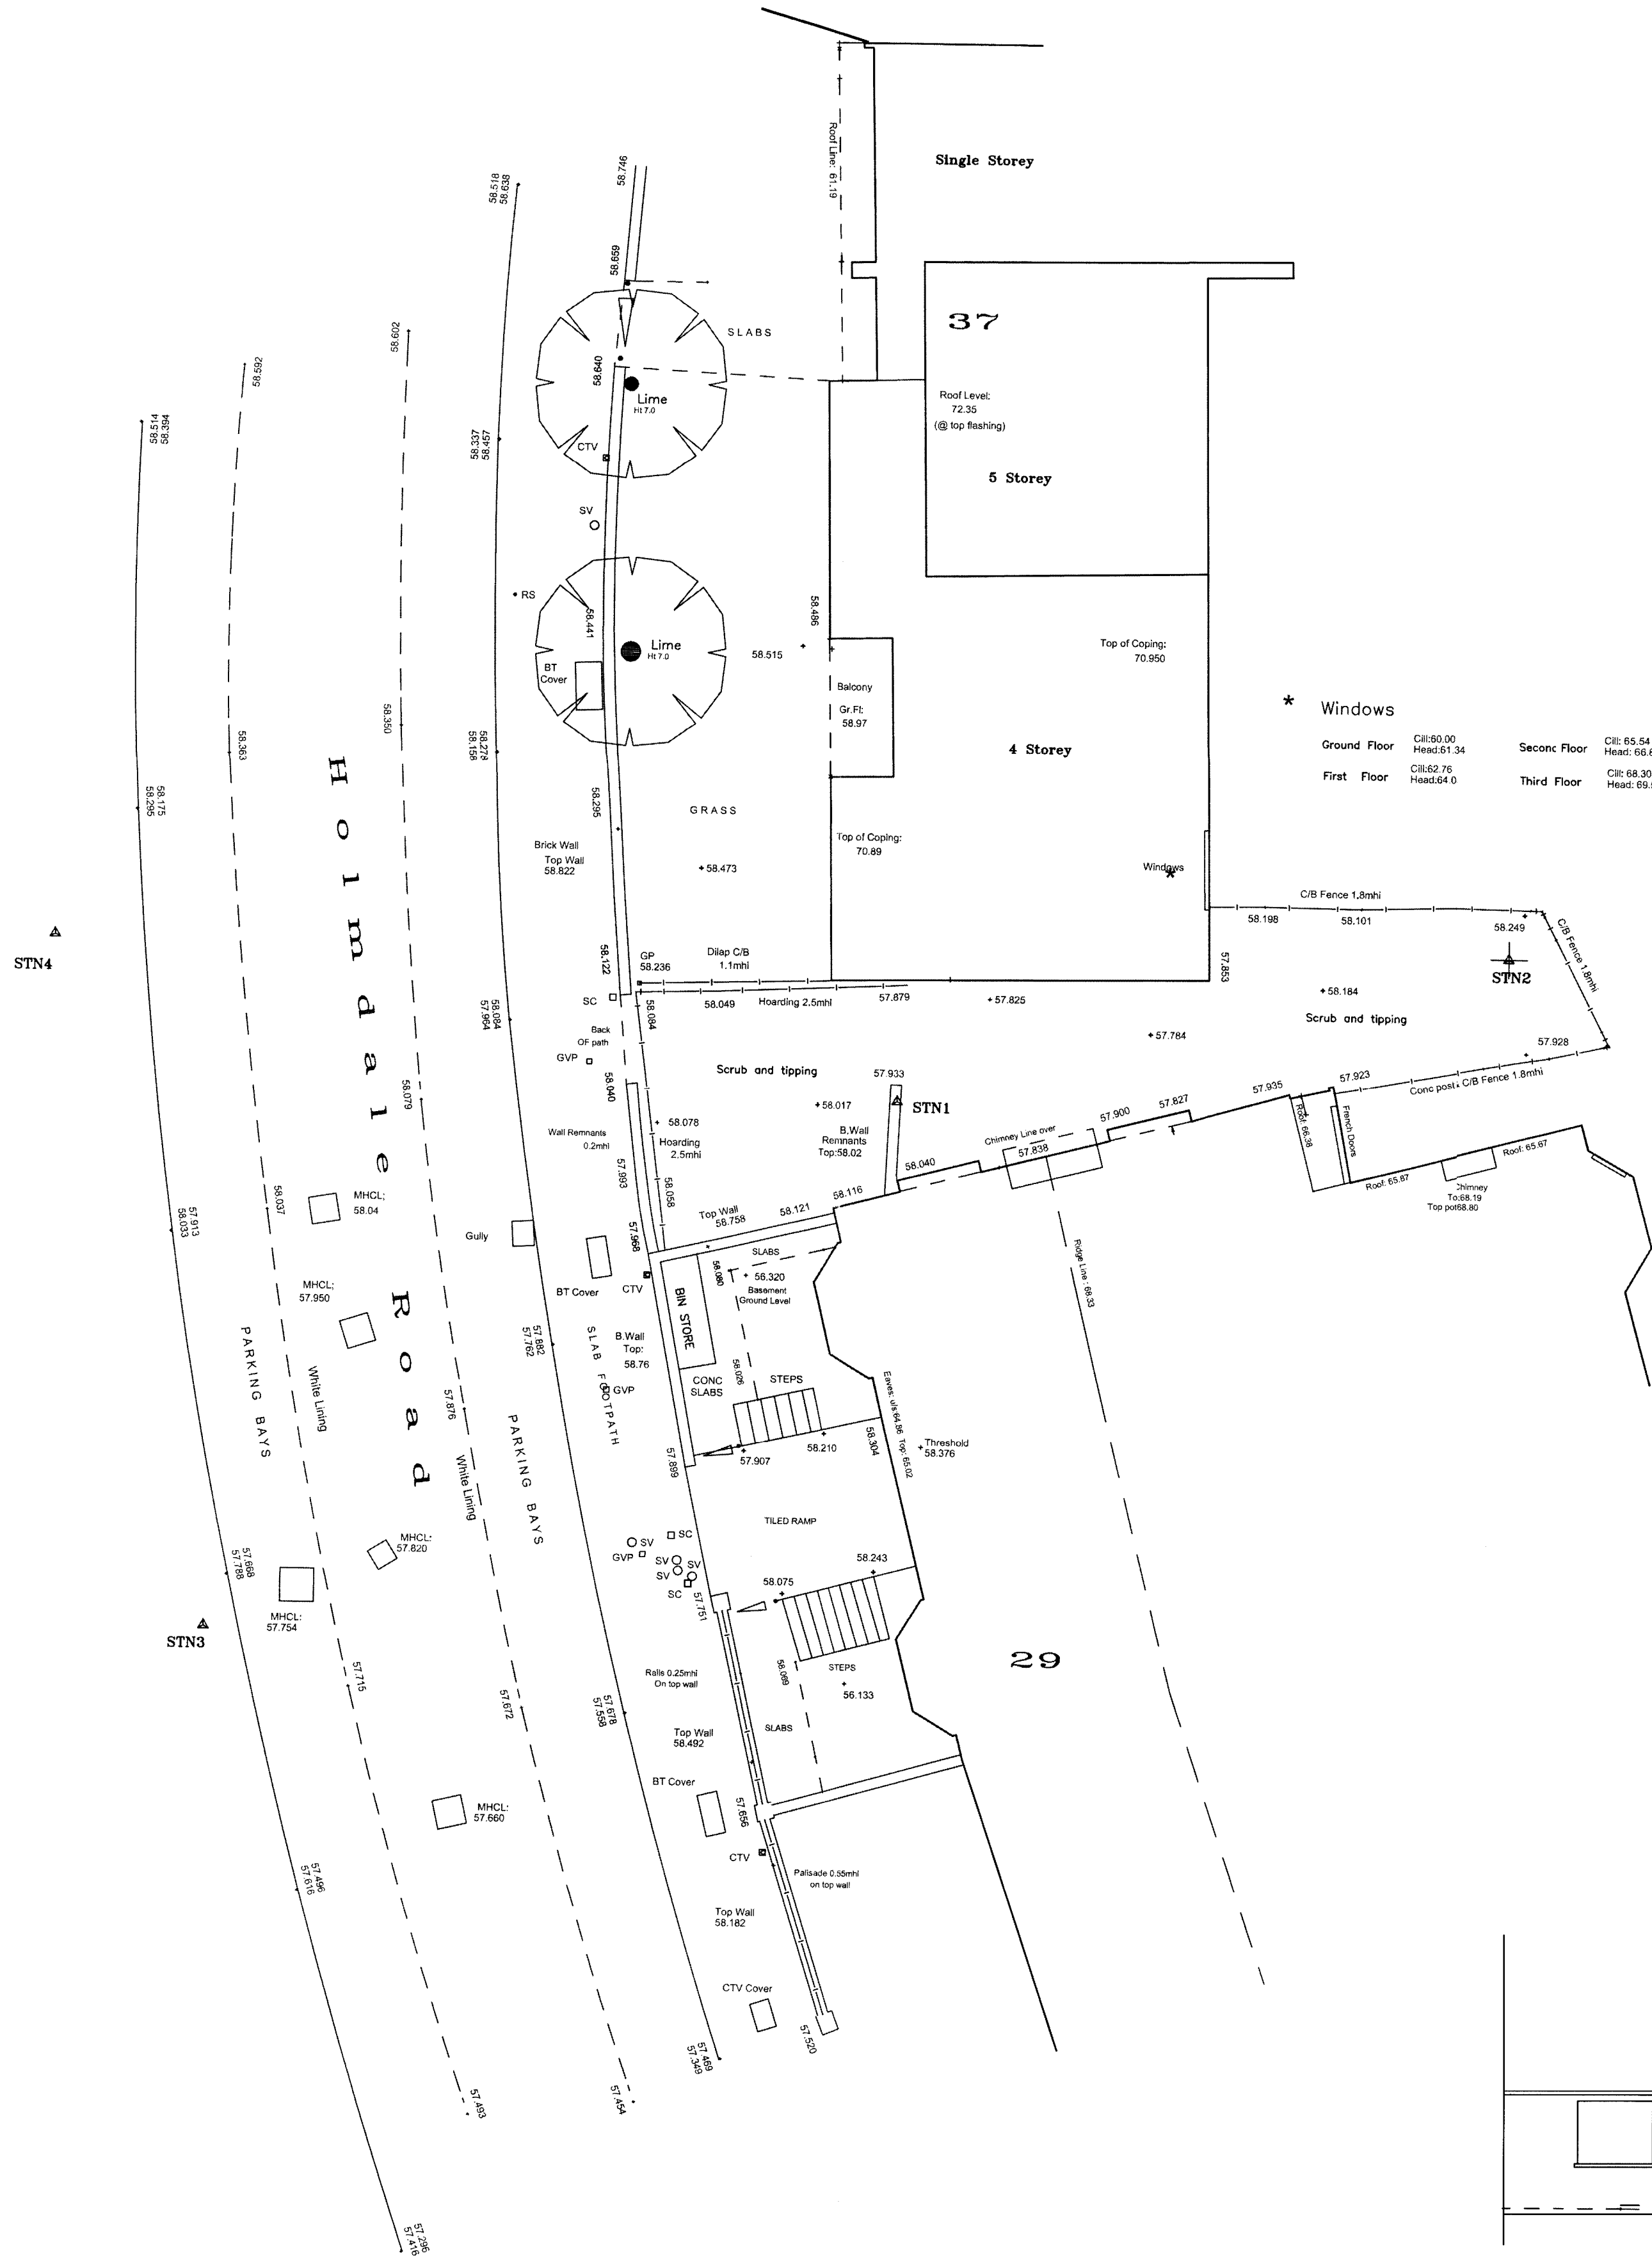

EXISTING SITE PLAN

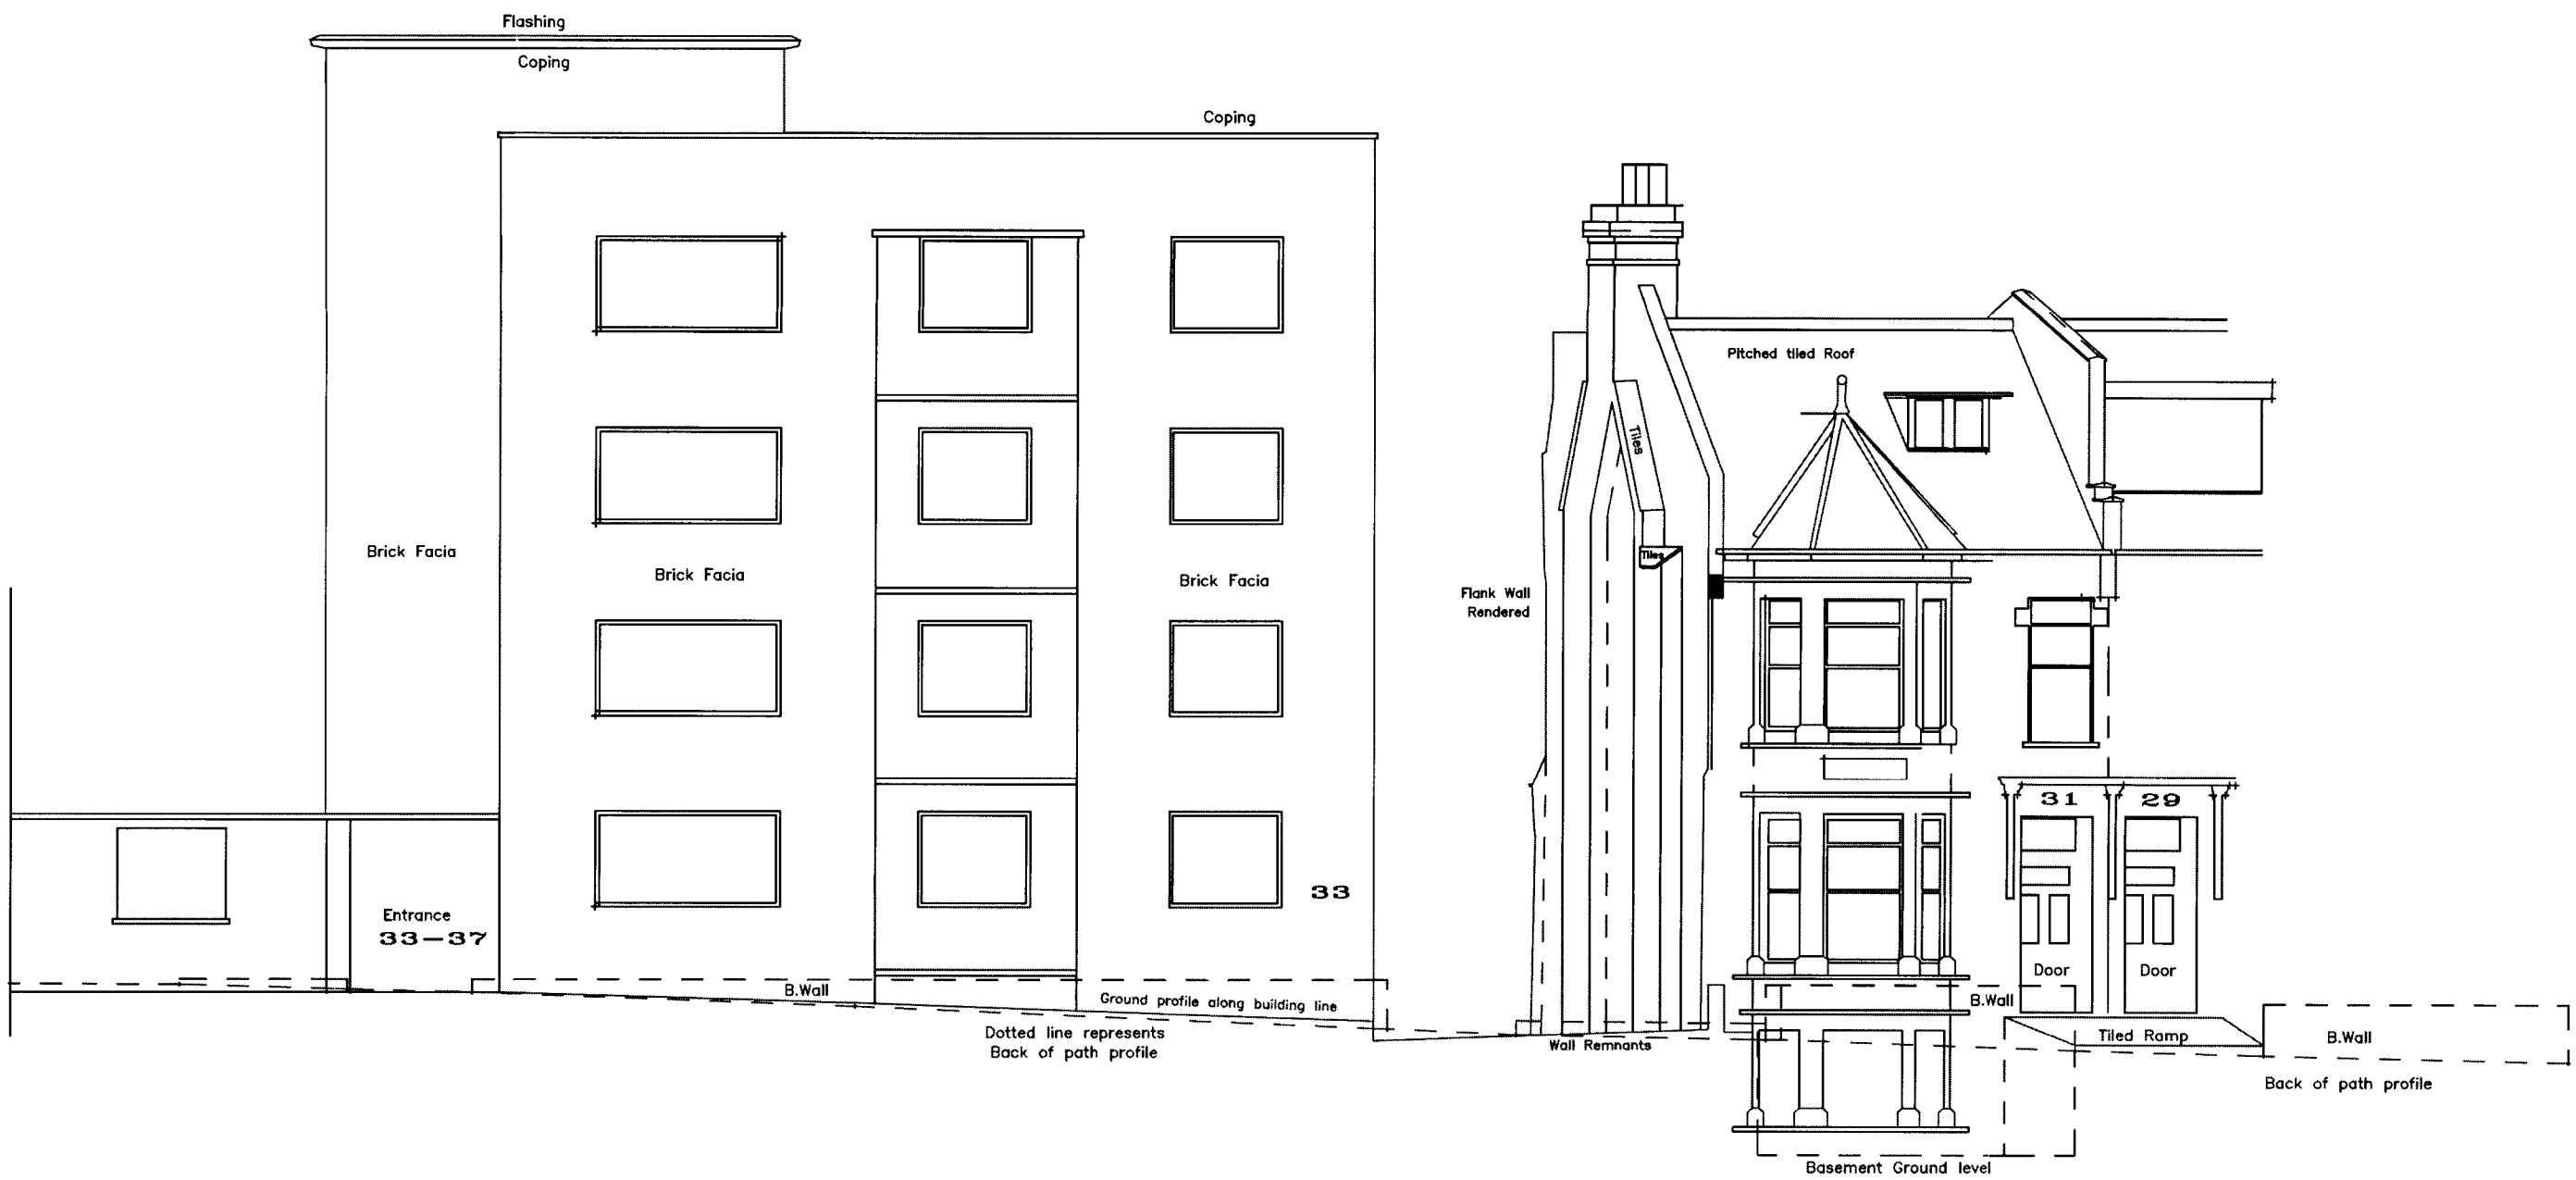


EXISTING STREET ELEVATION

 

drawing stage
PLANNING

Briffa Phillips
Architecture Design Planning Consultants Project Management

19-21 Holywell Hill, St Albans
Herts AL1 1EZ
Tel. 01727 640567
Fax. 01727 731671
www.briffaphillips.com
info@briffaphillips.com

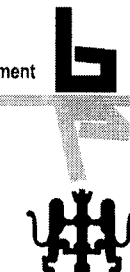

project title
SITE ADJOINING 33 HOLMDALE ROAD
LONDON

drawing title
EXISTING SITE PLAN
AND STREET ELEVATION

scale: 1:100@A1	job architect MB	drawn AC	checked MB
date 09.01.12	project no. 1403	drawing no. 101	revision