




DO NOT SCALE FROM THIS DRAWING.
CONTRACTOR MUST CHECK ALL
DIMENSIONS ON SITE.
REPORT ALL DISCREPANCIES TO
ARCHITECT IMMEDIATELY.

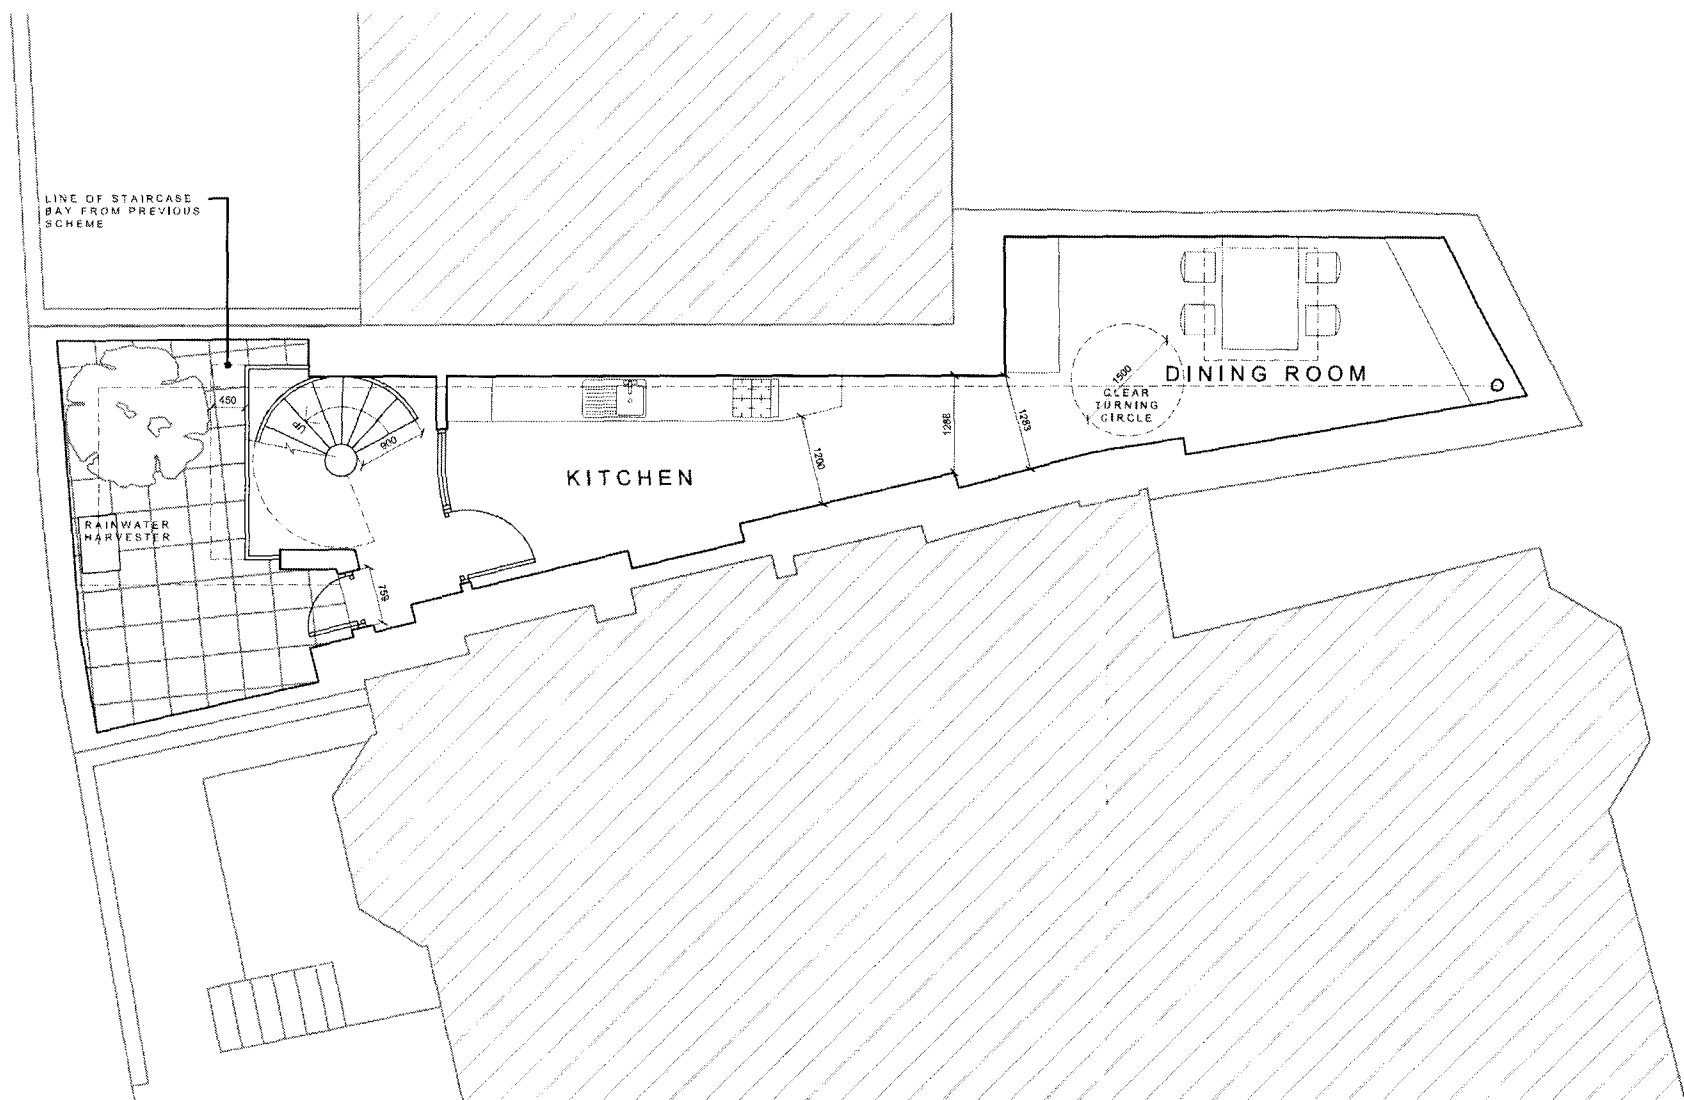

PROPOSED LOWER GROUND FLOOR PLAN

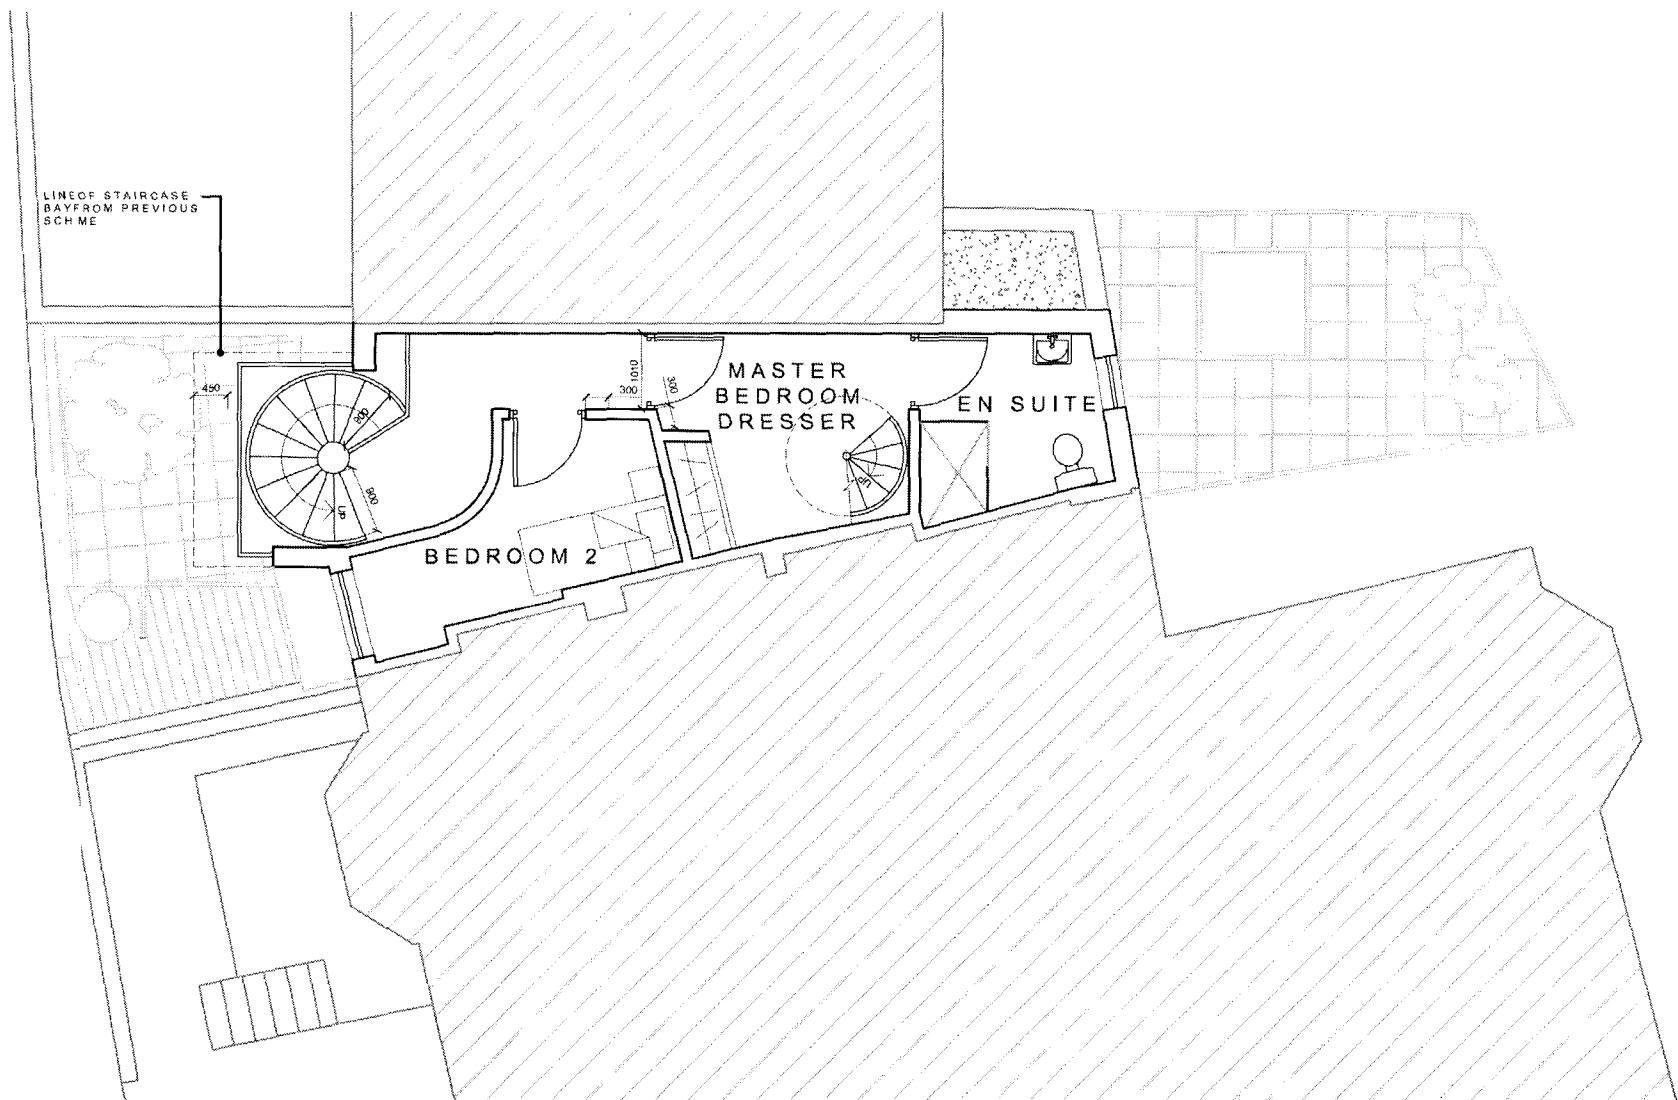


PRCPOSED SECOND FLOOR PLAN

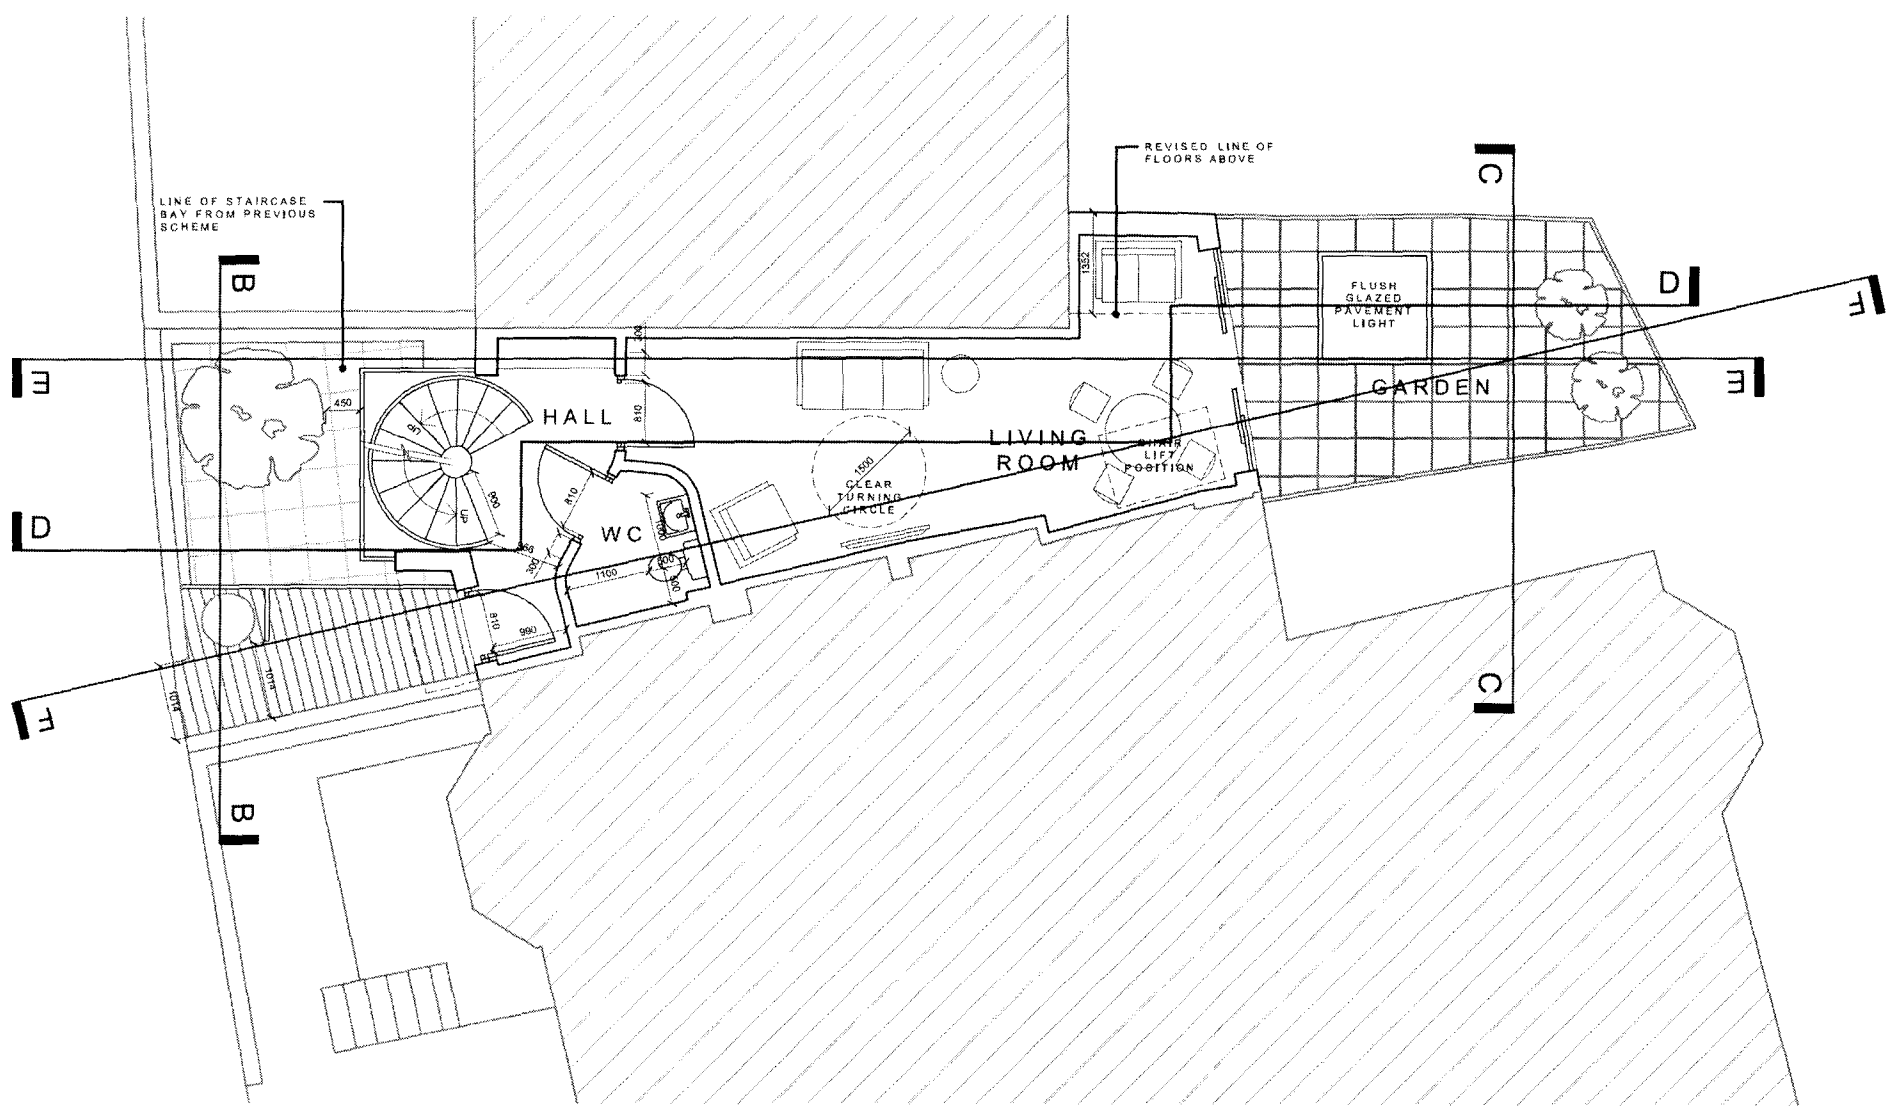

PROPOSED GROUND FLOOR PLAN




PROPOSED THIRD FLOOR PLAN

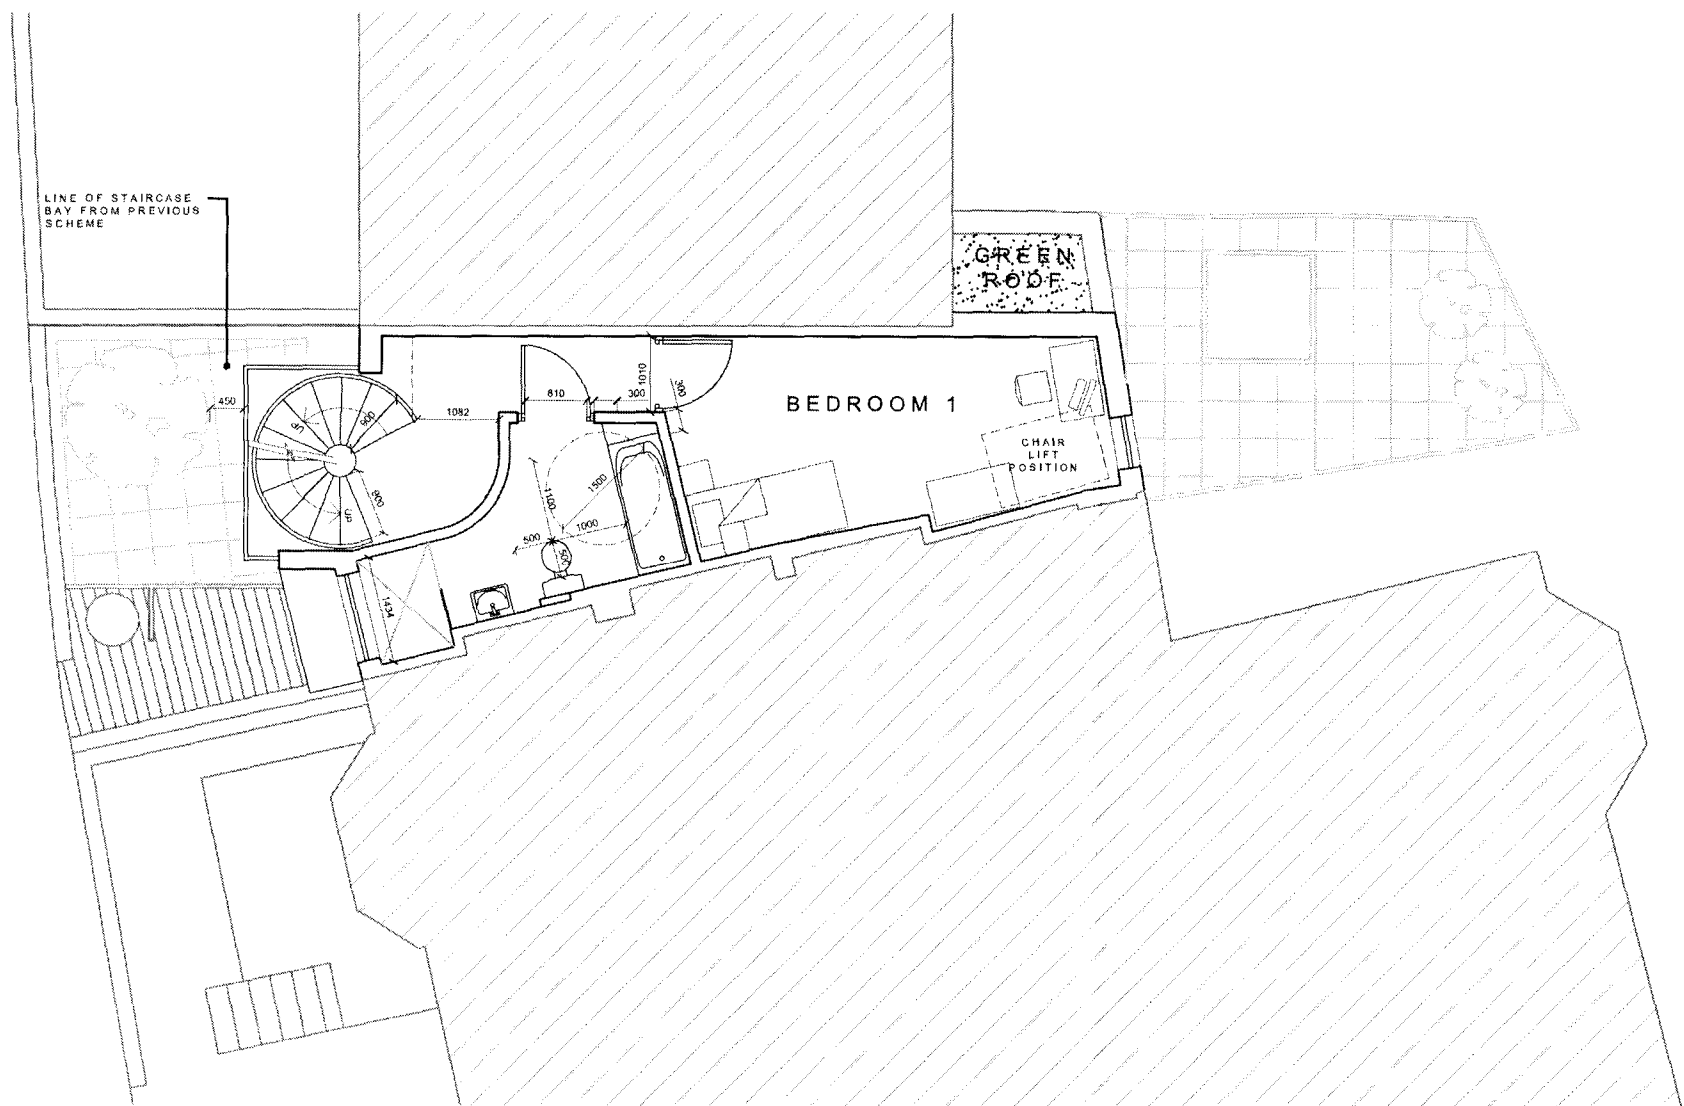

PROPOSED FIRST FLOOR PLAN



PROPOSED ROOF PLAN

 

REV E: AC 05.12.12 - GLAZED STAIRWELL WALL DETAIL
AMENDED ON PLAN. PORCH RESIZED TO SUIT
REV D: AC 30.11.12 - GLAZED STAIRWELL WALL DETAIL
AMENDED ON PLANS. FRONT DOOR & PORCH REVISED
REV C: AC 23.08.12 - GREEN ROOF REVISED. LINE OF
STAIRCASE FROM PREVIOUS SCHEME SHOWN
REV B: AC 20.07.12 - PRIMARY STAIRCASE RELOCATED (450mm
FURTHER IN TO DWELLING). FLOOR PLANS AMENDED TO SUIT.
LAYOUT TO REAR REVISED ON ALL FLOORS. FRONT
BOUNDARY RAILING REPLACED WITH SOLID WALL
REV A: AC 14.02.12 - FLOOR PLANS AMENDED TO COMPLY
WITH LIFETIME HOME STANDARDS AND SUSTAINABLE DESIGN
REQUIREMENTS

drawing stage	PLANNING			
Briffa Phillips				
Architecture Design Planning Consultants Project Management				
19-21 Holywell Hill, St Albans Herts AL1 1EZ Tel. 01727 840567 Fax. 01727 731671 www.briffaphillips.com Info@briffaphillips.com				
				
project title	SITE ADJOINING 33 HOLMDALE ROAD LONDON			
drawing title	PROPOSED FLOOR PLANS			
scale	job architect	drawn	checked	
1:100@A1	MB	AC	AMS	
date	project no.	drawing no.	revision	
09.01.12	1403	103	E	