


DO NOT SCALE FROM THIS DRAWING.
CONTRACTOR MUST CHECK ALL
DIMENSIONS ON SITE.
REPORT ALL DISCREPANCIES TO
ARCHITECT IMMEDIATELY.




ELEVATION A [STREET ELEVATION]




ELEVATION B [FRONT ELEVATION]

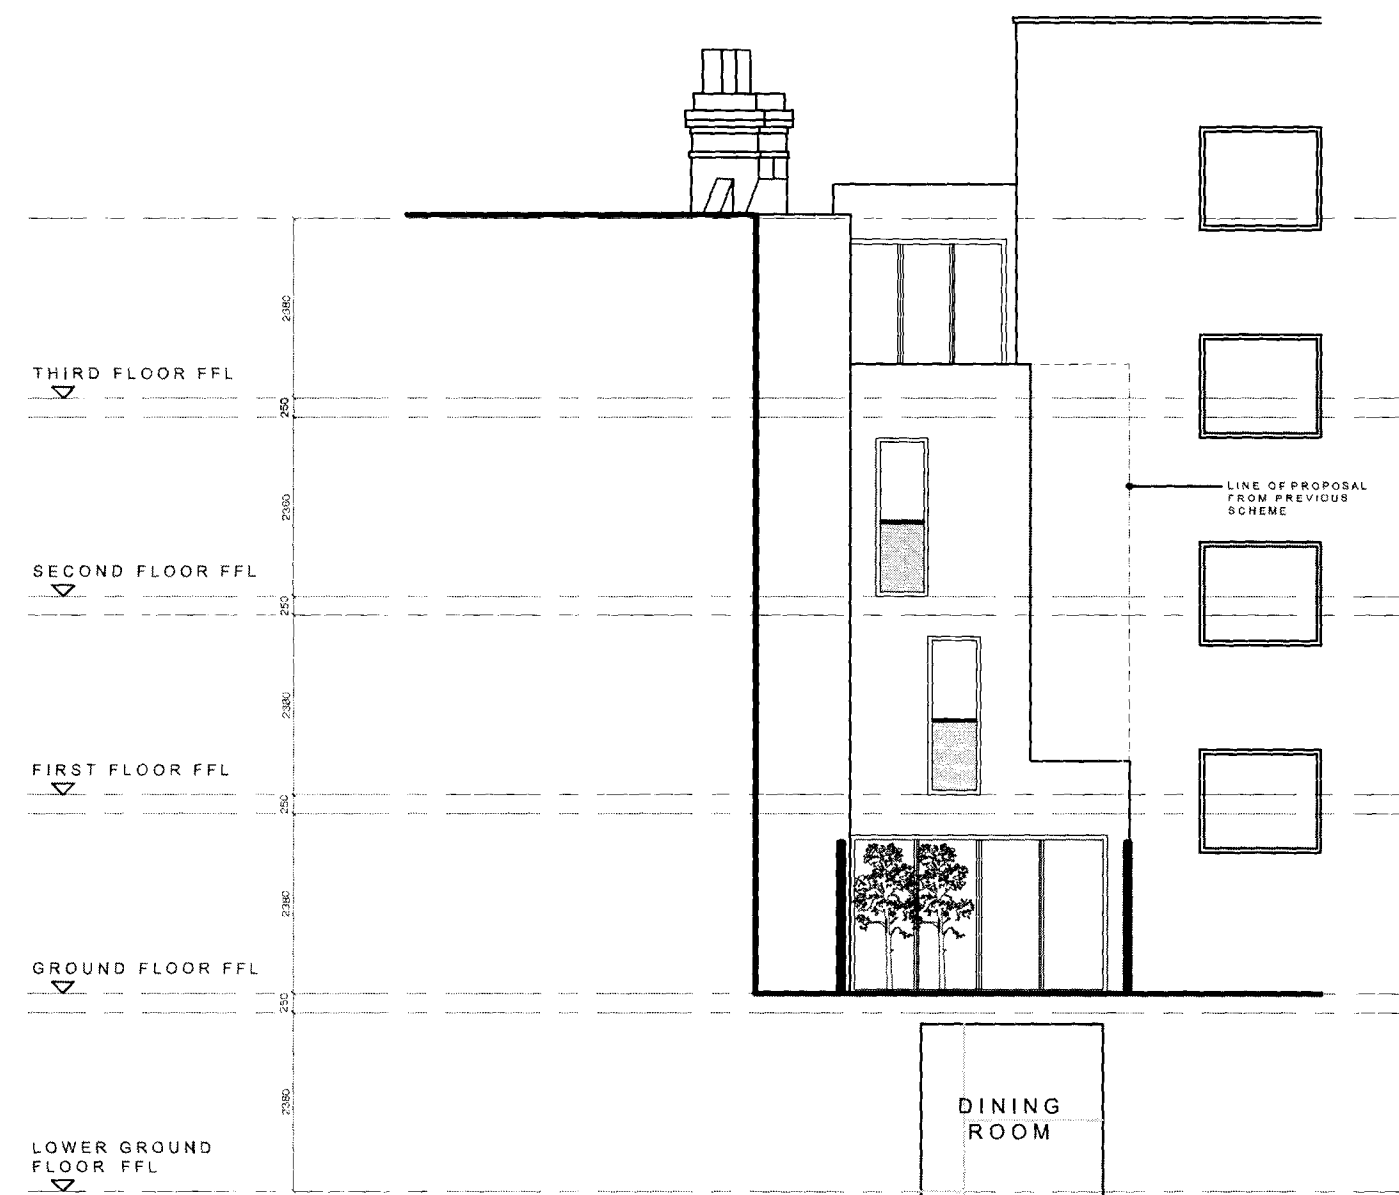


ELEVATION C [REAR ELEVATION]

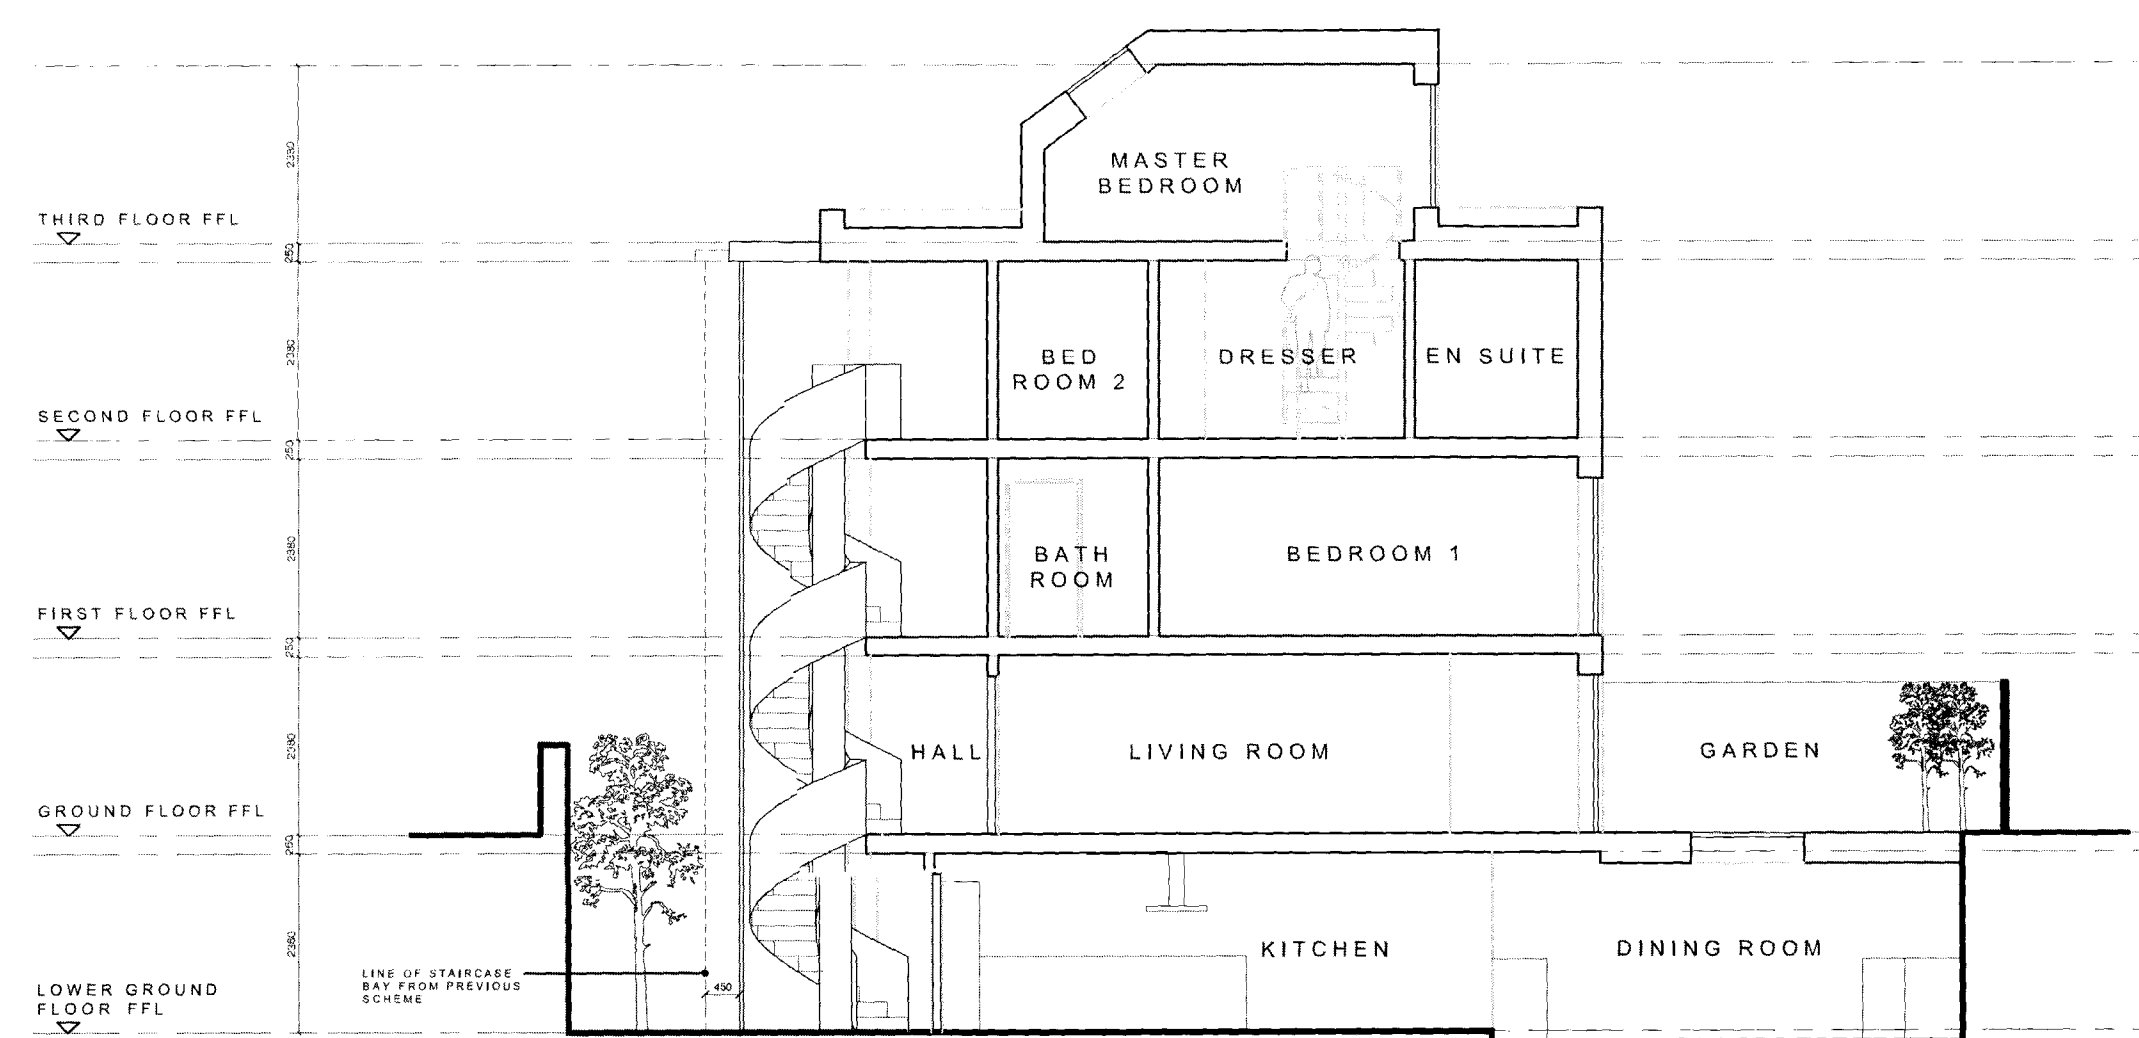


SECTION D-D

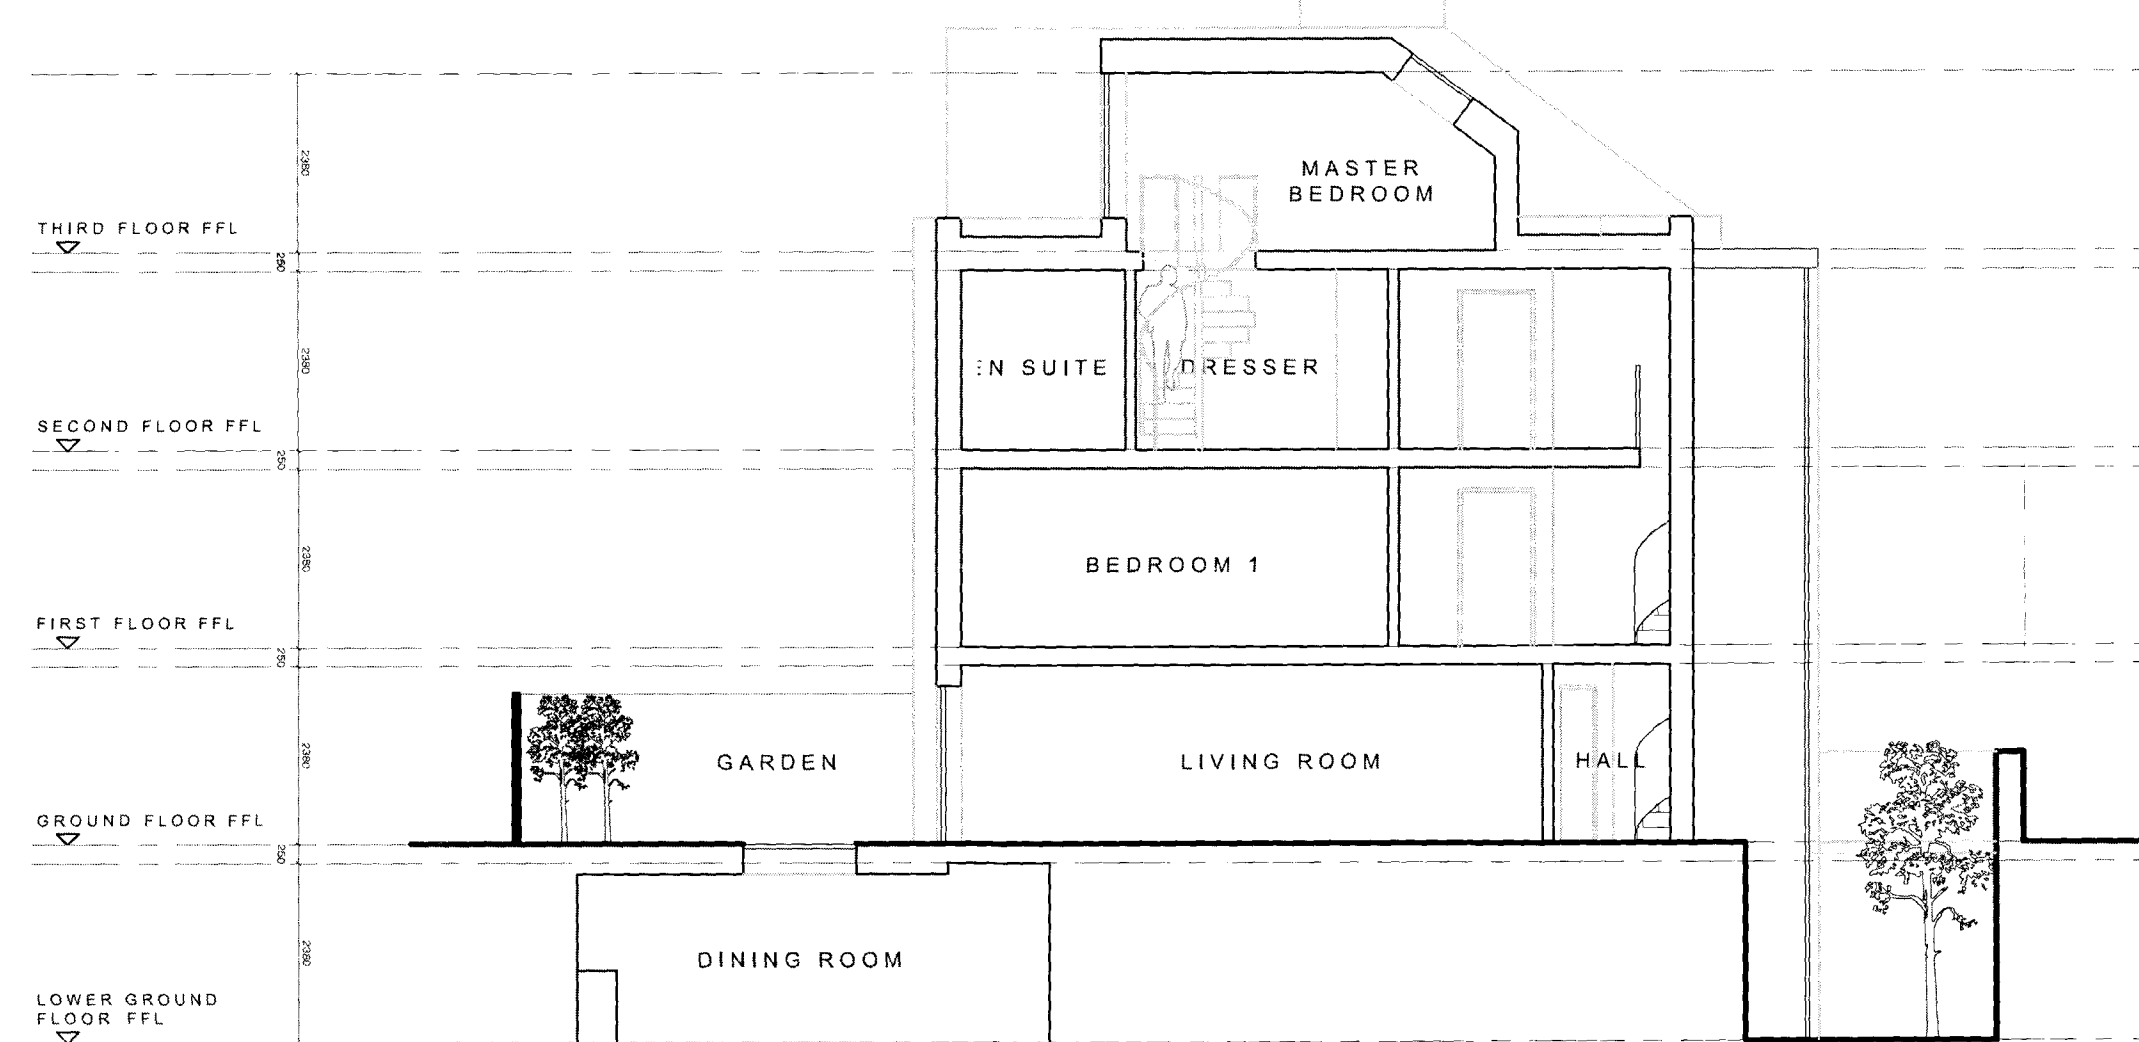


SECTION E-E

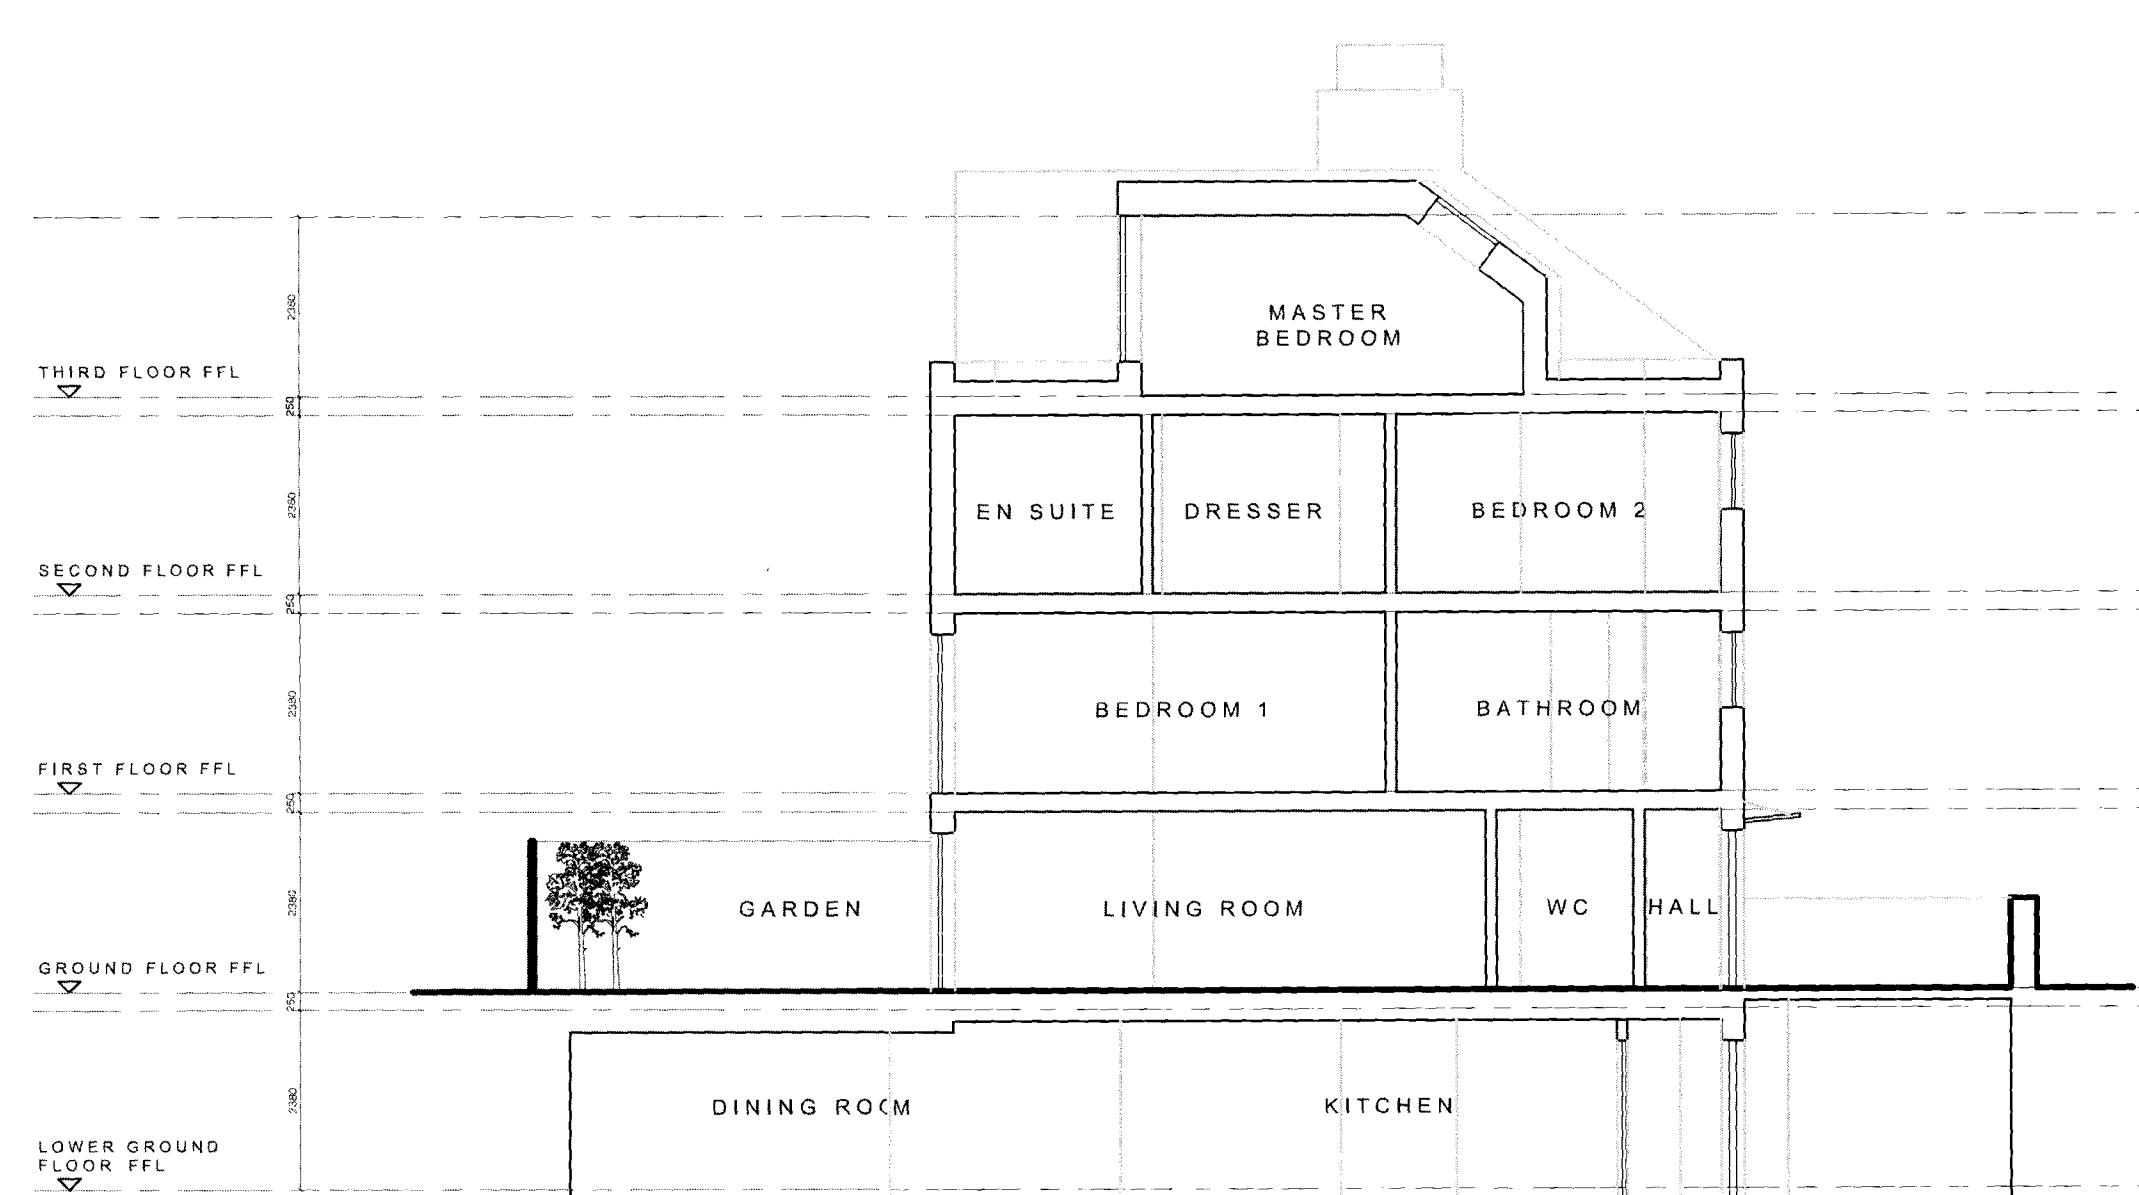

SECTION F-F

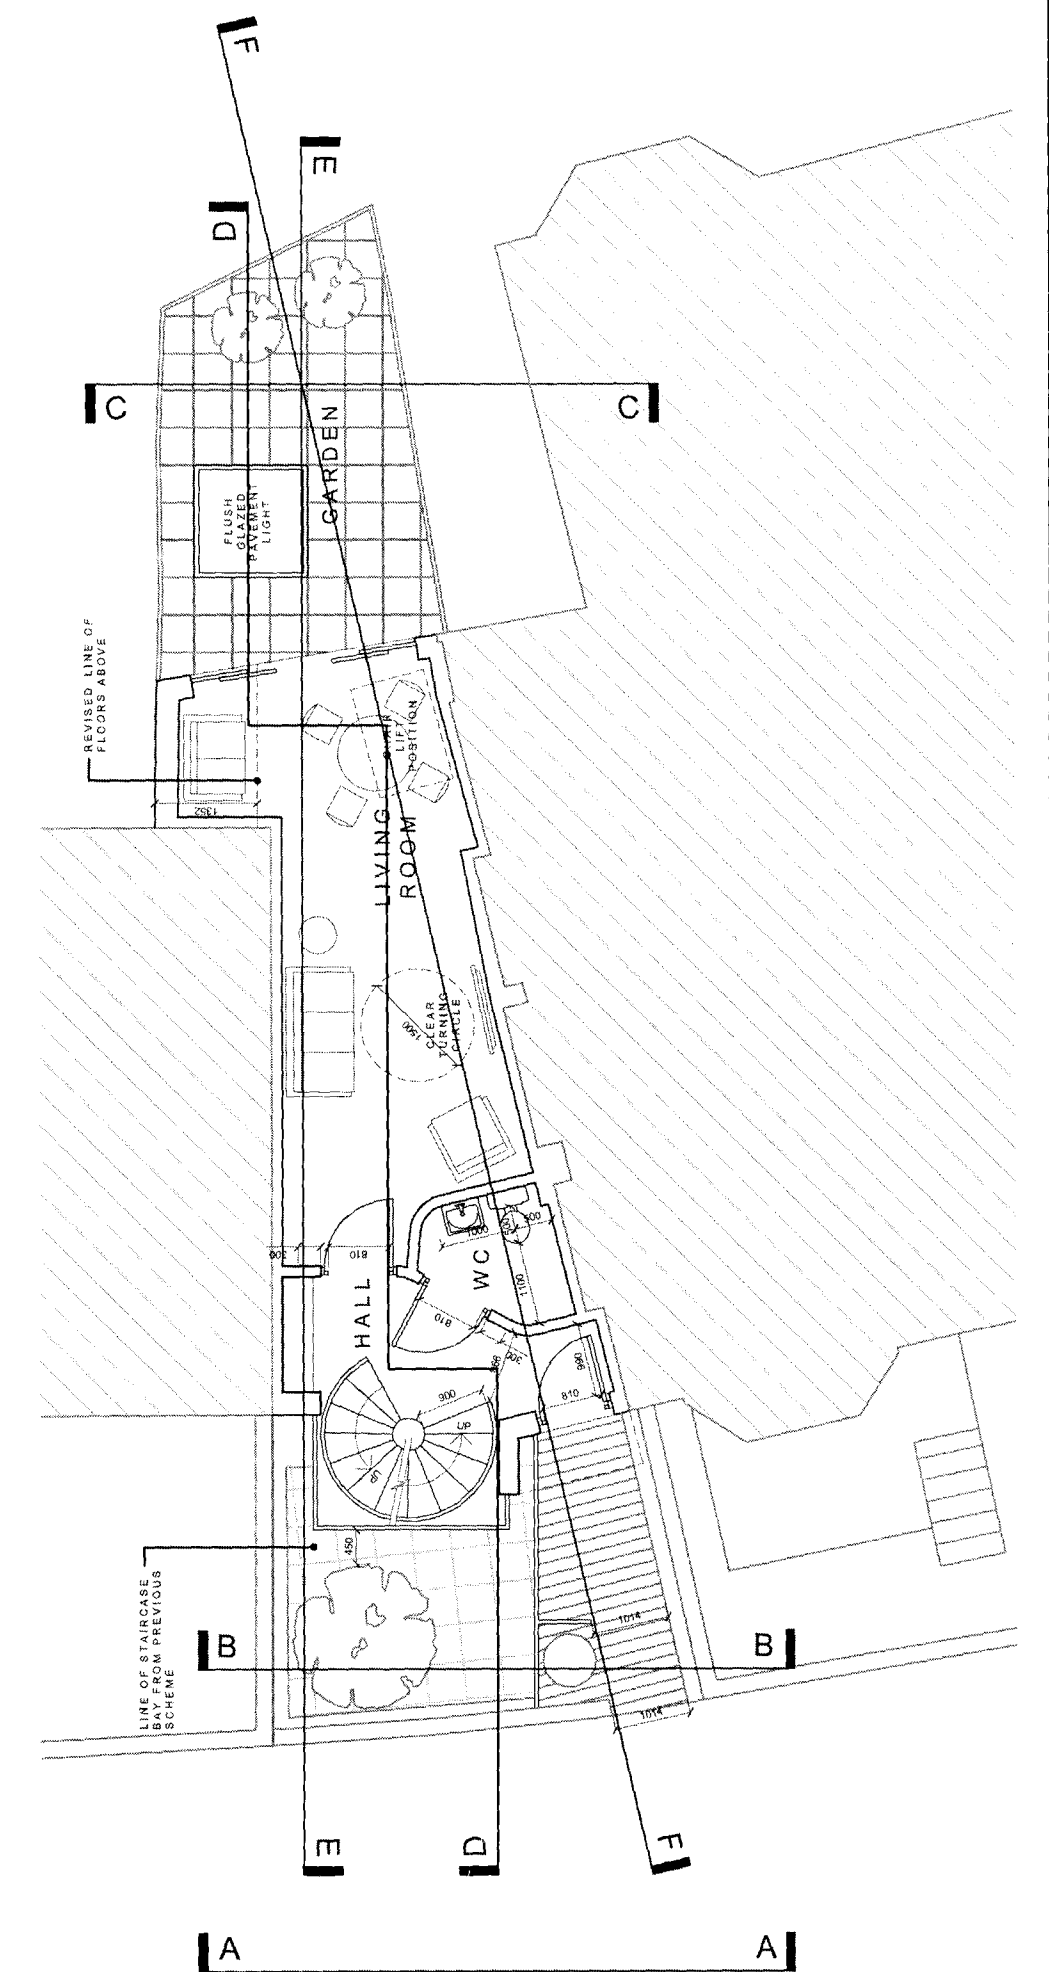

REV.E: AC 05.12.12 - GLAZED STAIRWELL WALL DETAIL AMENDED ON ELEVATIONS. FRONT DOOR, PORCH & WINDOWS REVISED
REV.D: AC 30.11.12 - GLAZED STAIRWELL WALL DETAIL AMENDED ON ELEVATIONS. FRONT DOOR & PORCH REVISED
REV.C: AC 22.08.12 - GREEN ROOF REMOVED FROM FRONT ELEVATION. WINDOWS ON FRONT ELEVATION AMENDED TO RELATE TO HORIZONTAL 'BANDING'. OUTLINE OF STAIRCASE FROM PREVIOUS SCHEME SHOWN. OUTLINE OF REAR ELEVATION FROM PREVIOUS SCHEME ADDED
REV.B: AC 20.07.12 - ELEVATIONS & SECTIONS REVISED TO SUIT UPDATED FLOOR PLANS. KEY PLAN REVISED
REV.A: AC 14.02.12 - MINOR AMENDMENTS TO COMPLY WITH LIFETIME HOME STANDARDS AND SUSTAINABLE DESIGN REQUIREMENTS

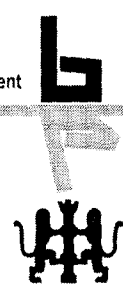drawing stage	PLANNING		
Briffa Phillips Architecture Design Planning Consultants Project Management			
19-21 Holywell Hill, St Albans Herts AL1 1EZ Tel. 01727 840567 Fax. 01727 731671 www.briffaphillips.com info@briffaphillips.com			
			
project title			
SITE ADJOINING 33 HOLMDALE ROAD LONDON			
drawing title			
PROPOSED ELEVATIONS & SECTIONS			
scale			
1:100@A1			
job architect			
MB			
drawn			
AC			
checked			
AMS			
date			
09.01.12			
project no.			
1403			
drawing no.			
104			
revision			
E			

