
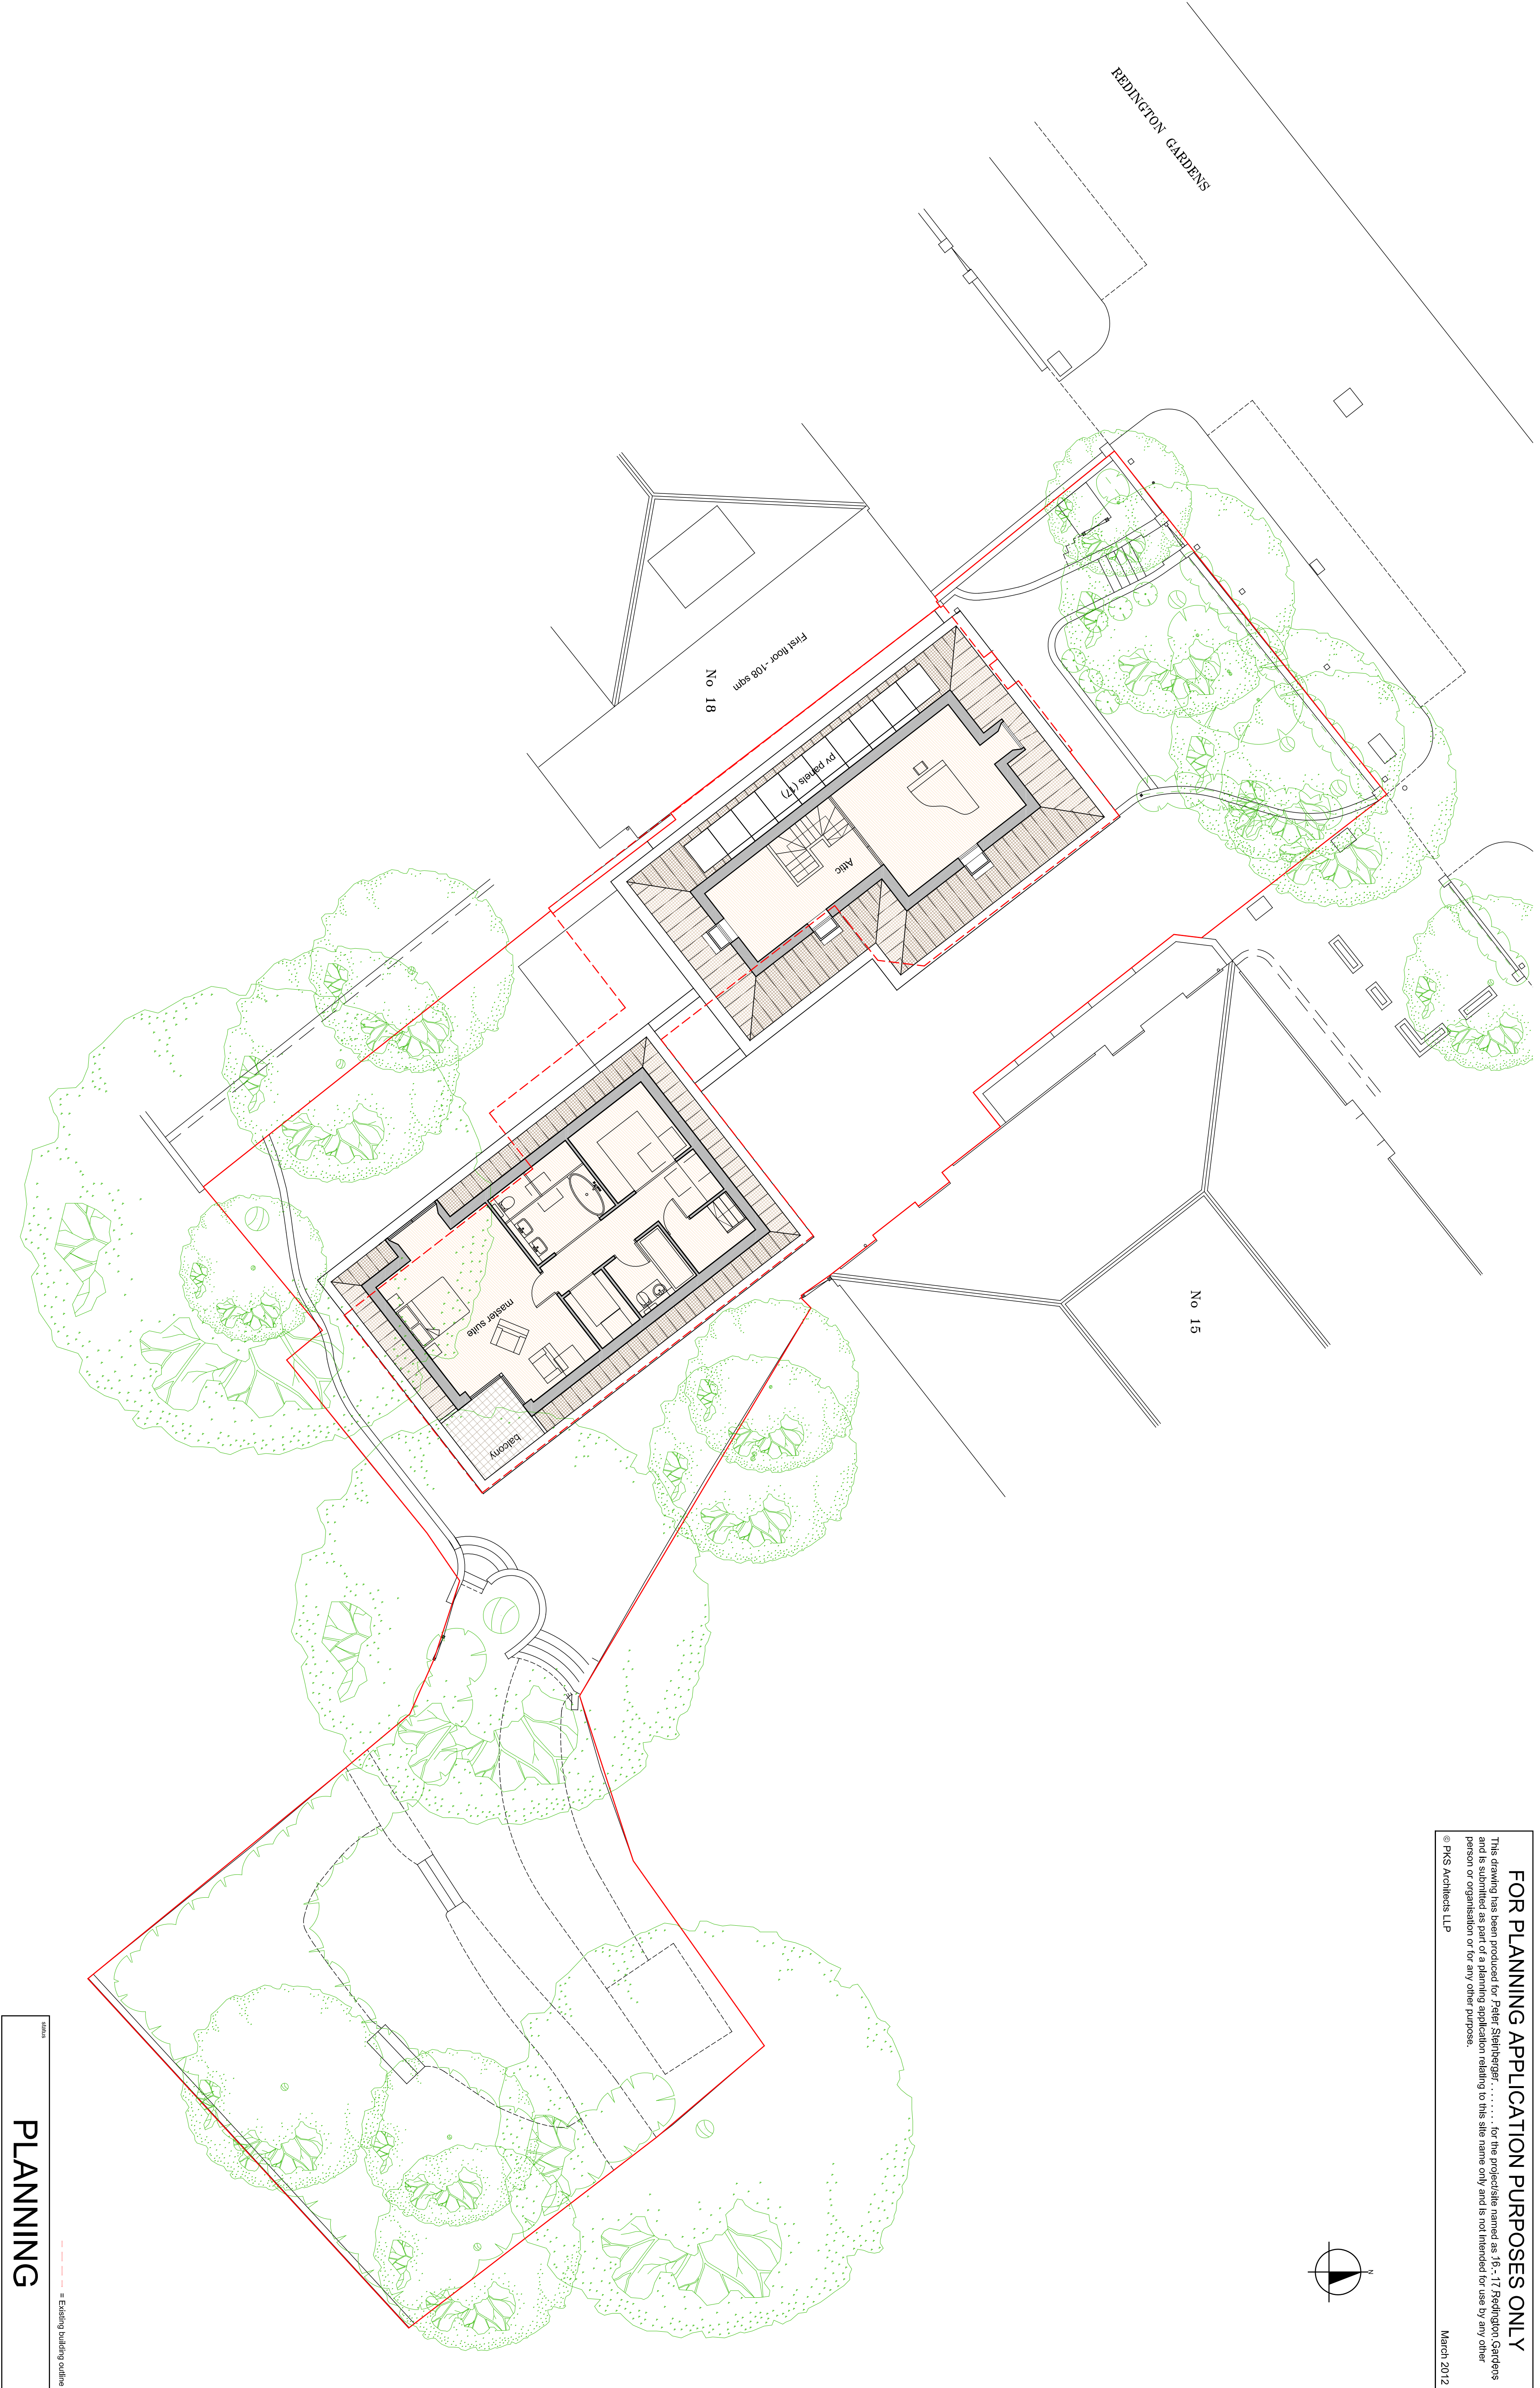


FOR PLANNING APPLICATION PURPOSES ONLY
This drawing has been produced for Peter Steinhilber, for the project/site named as '16 - 17 Redington Gardens' and is submitted as part of a planning application relating to this site name only and is not intended for use by any other person or organisation or for any other purpose.

© PKS Architects LLP

March 2012

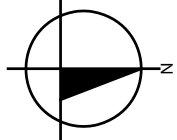

PLANING

DO NOT SCALE FROM THIS DRAWING : Verify all dimensions on site

Project		16 - 17 Redington Gardens	
Title		Proposed First Floor Plan	
Scale	1:100 @ A1	Author	AR
Date	26.03.12	Job No.	816
Drawing No.		010-02	
Rev.		A	