
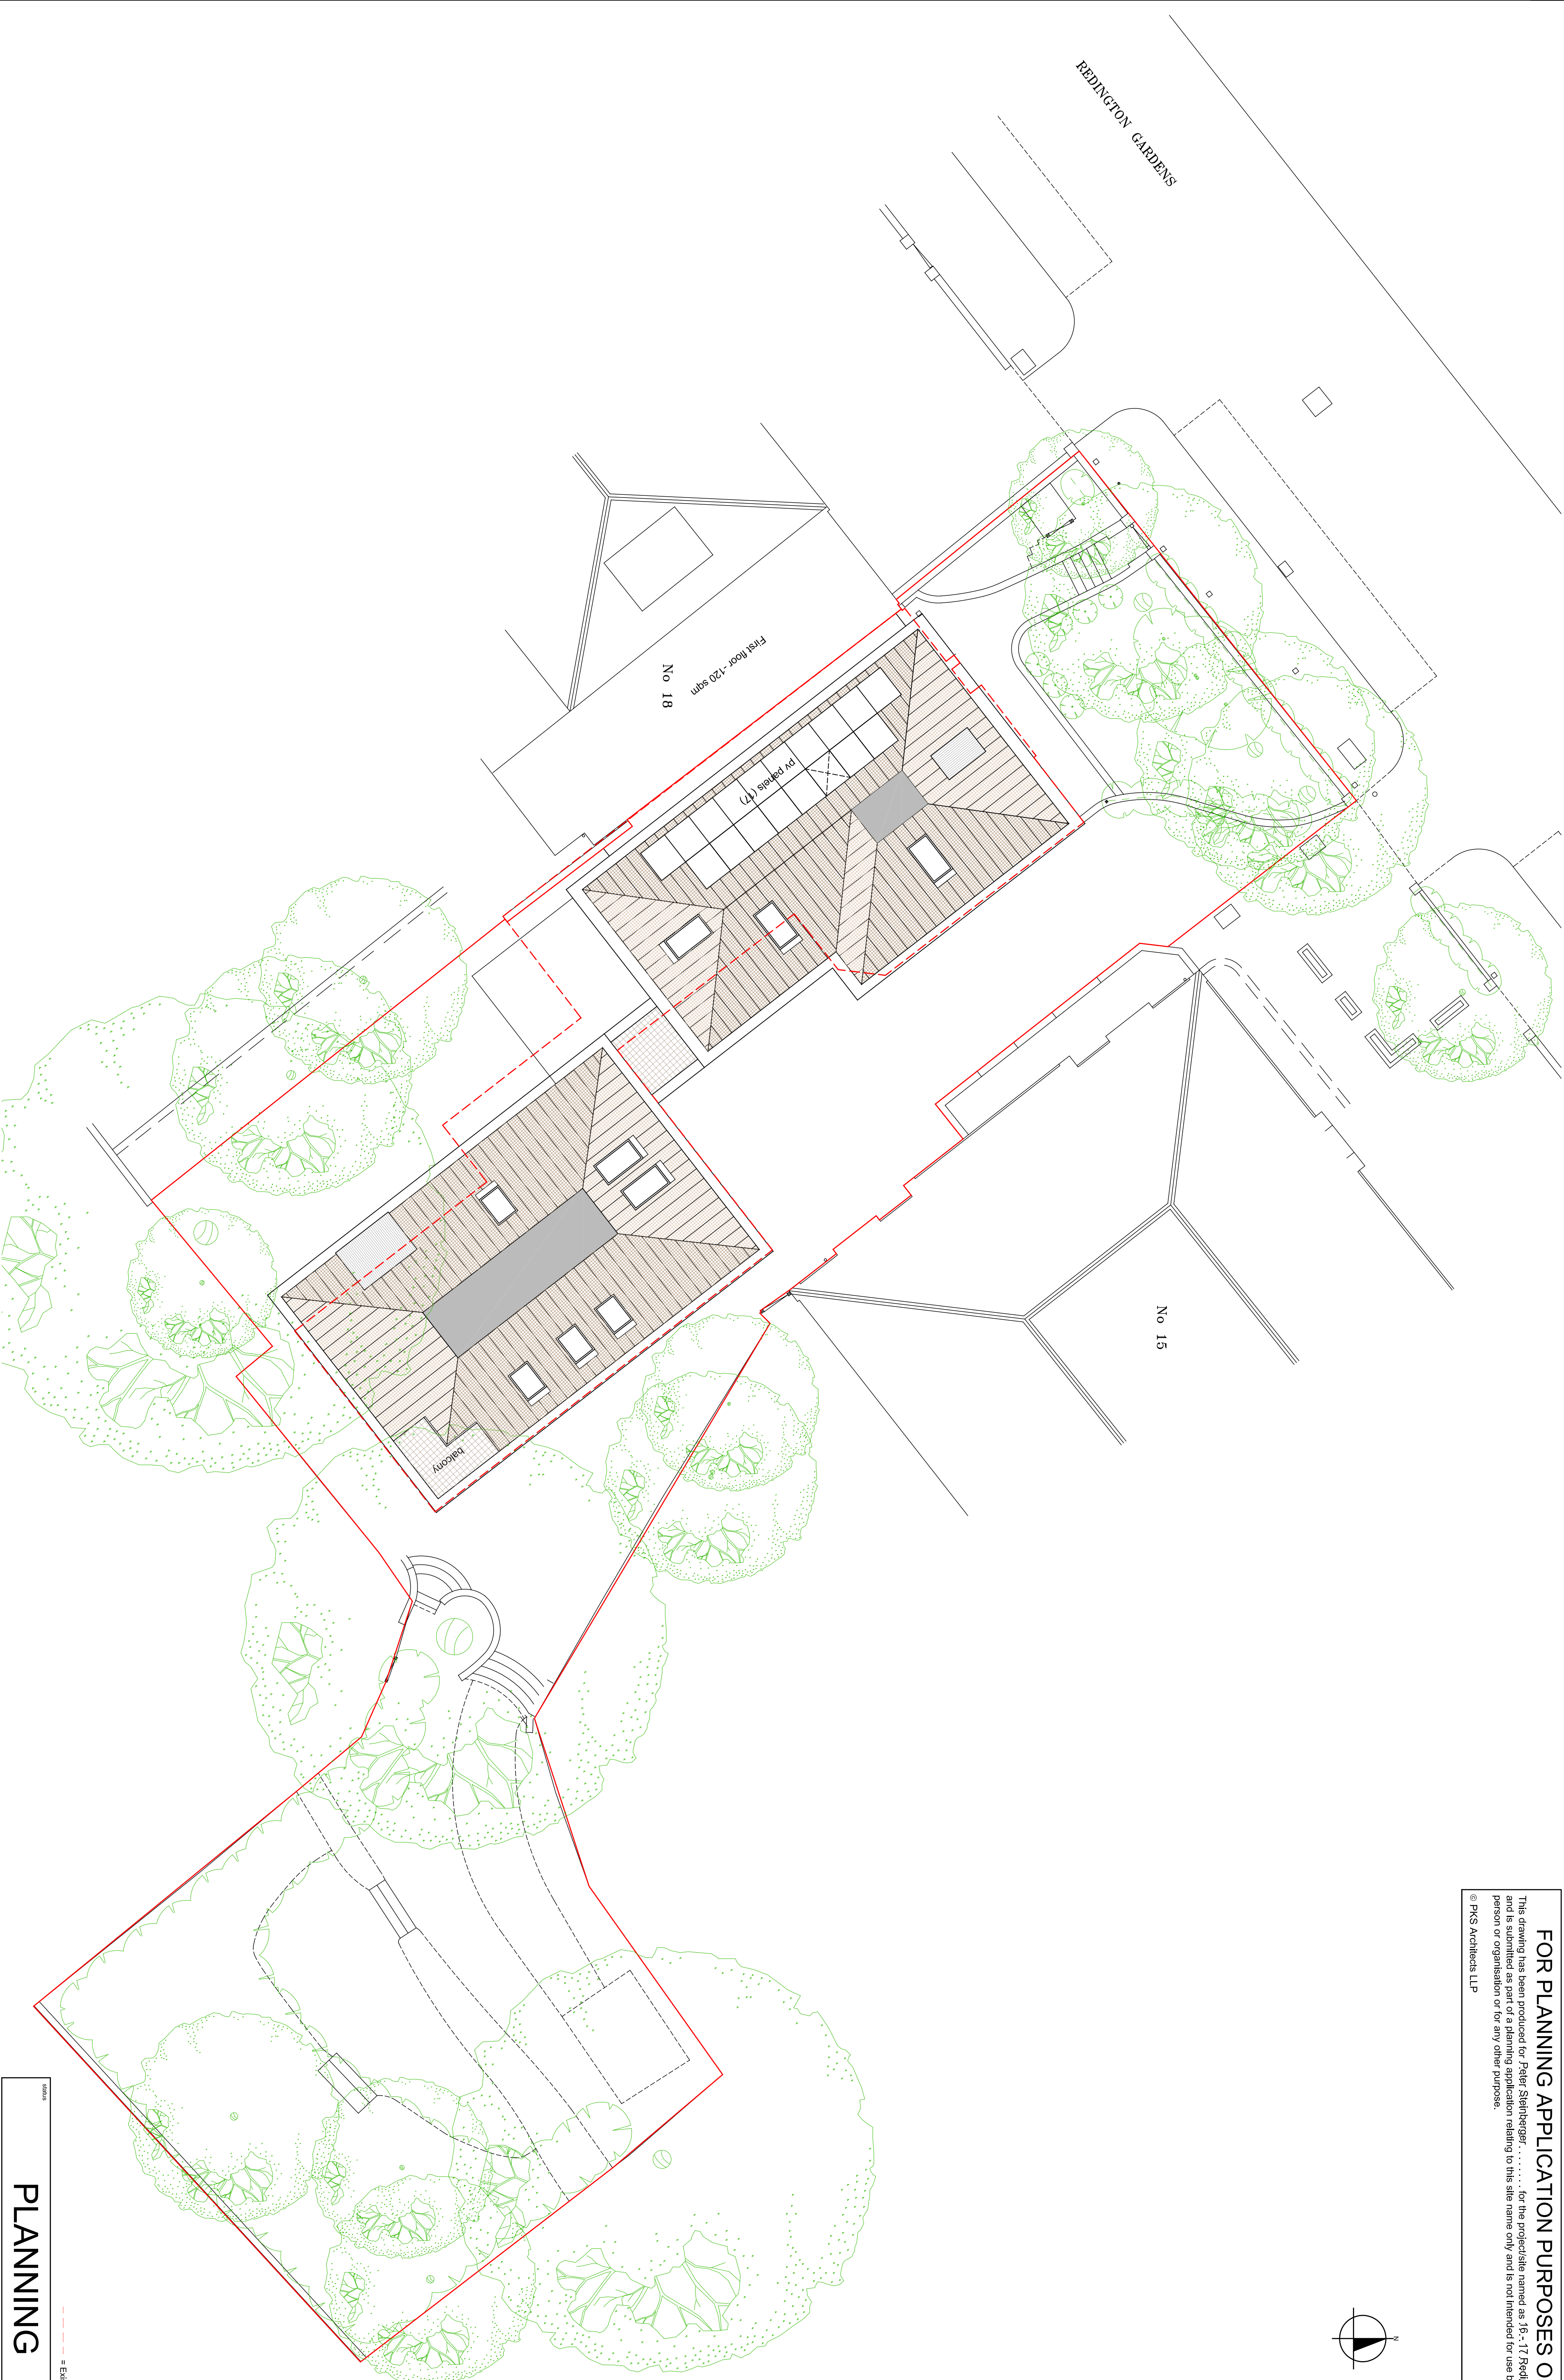


FOR PLANNING APPLICATION PURPOSES ONLY
This drawing has been produced for Peter Steinhilber, for the project/site named as '16 - 17 Redington Gardens' and is submitted as part of a planning application relating to this site name only and is not intended for use by any other person or organisation or for any other purpose.

© PKS Architects LLP

March 2012

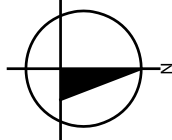

status

PLANNING

DO NOT SCALE FROM THIS DRAWING - Verify all dimensions on site

Project				16 - 17 Redington Gardens			
Title				Proposed Roof Plan			
Scale				1:100 @ A1			
Date				26.03.12			
Author				AR			
Job No.				316			
Drawing No.				010-03			
Rev.				A			