

DO NOT SCALE DIMENSIONS OFF THIS DRAWING
CHECK ALL DIMENSIONS ON SITE BEFORE FABRICATION
REPORT ALL ERRORS OR OMISSIONS TO SPRUNT LIMITED
THIS DRAWING IS PROTECTED UNDER COPYRIGHT AND
SHALL NOT BE REPRODUCED IN PART OR WHOLE WITHOUT
PRIOR EXPRESSED PERMISSION OF SPRUNT LIMITED

SERIES DEFINITION

- 05 - SITE PLANS
10 - BRICK & BLOCKWORK
11 - PENETRATIONS
12 - FLOOR FINISHES
15 - GENERAL ARRANGEMENTS
16 - DIMENSIONAL LAYOUT PLANS
17 - FIRE STRATEGY AND SIGNAGE
20 - SECTIONS
25 - HEIGHT ROOFS
30 - ELEVATIONS
40 - DETAILS
41 - BALCONY DETAILS
42 - STAIR DETAILS
43 - LIFT DETAILS
44 - ROOF DETAILS
45 - KITCHEN DETAILS
46 - THRESHOLD DETAILS
47 - INTERNAL WALL DETAILS
48 - EXTERNAL WALL DETAILS
50 - DOOR & WINDOW SCHEDULES
51 - CLEANING STRATEGY
70 - CONVEYANCE PLANS
90 - LANDSCAPING
95 - LANDSCAPING DETAILS

NOTE:

- DOOR / WINDOW TOTALS TO BE CHECKED BY SUB-CONTRACTOR
- TO BE READ IN CONJUNCTION WITH DRAWINGS: 12387_10_01 TO 12387_10_14 AND DRAWINGS: 12387_30_01 TO 12387_30_04
- ALL DOOR & WINDOW ELEVATIONS ARE EXTERNAL
- PERFORATED/VENTILATION PANELS: METAL PANEL/ LOUVER TO BE DESIGNED IN ACCORDANCE WITH BS 6399-1:1998 TABLE 4A TO WITHSTAND 0.5KN/M2 UNIFORMLY DISTRIBUTED LOAD, 0.25KN POINT LOAD AND 0.36KN/M HORIZONTAL LINE LOAD.
- ALL WINDOWS FACING CAMDEN ROAD & 10m ALONG REGENTS CANAL ELEVATION NOISE ATTENUATION:
 - 44dB (BEFORE CHANGE OF CONDITION)
 - 37dB (AFTER CHANGE OF CONDITION)
 - ALL OTHER WINDOWS 32dB
- WINDOWS INDICATED TO HAVE HIGHER NOISE ATTENUATION 44dB MAY BE REDUCED TO 37dB AFTER THE LB CAMDEN APPROVAL FOR CHANGE OF PLANNING CONDITION NO. 12.

C3 MB 06.02.13 MB WINDOW ED-11 AMOUNT CORRECTED
C2 KJ 12.12.12 MB GENERAL AMMENDMENTS
C1 SB 30.11.12 MB ISSUE FOR CONSTRUCTION
REV BY DATE CHK DESCRIPTION

STATUS

FOR CONSTRUCTION

CONTRACTOR

WILLMOTT DIXON

PROJECT

TWYMAN HOUSE

CLIENT

TAYLOR WIMPEY
CENTRAL LONDON

DRAWING TITLE

EXTERNAL WINDOW SCHEDULE

DATE CREATED 06.02.13	DATE AMENDED 06.02.13	SCALE 1:20 @ A1
DRAWN BY DD	AMENDED BY MBRZEZINSKA	CHECKED MB

DRAWING NO & REVISION
12387_50_21-C3

The Quadrangle,
180 Wardour Street,
London W1F 8FY
T +44 (0)20 7287 1153
F +44 (0)20 7287 3675
www.sprunt.net

sprunt.

ver 2.2

ELEVATION FFL
SCALE 1:20

WINDOW REF. TYPE:

STRUCTURAL OPENING SIZE:
LEAF SIZE:
LOUVER SIZE:
FINISH:
GLAZING:
OBSOLETE:
TRICKLE VENTS:
FIRE RATING (MINS):
SMOKE SEALS:
INTUMESCENT STRIP:
HINGES (NO. PAIRS):

TOTAL NO.:

NOTES:


STANDARD WINDOW

EW - 06

31360mm x 3600mm
1360mm x 2250mm
POWDER-COATED ALUMINIUM (COLOUR TBC)
DOUBLE GLAZING AS PER SPECIFICATION
-
-
-
-
-
-
AS PER MANUFACTURER SPECIFICATION & DETAIL

12

RECESSED WITH JULIETTE BALCONY

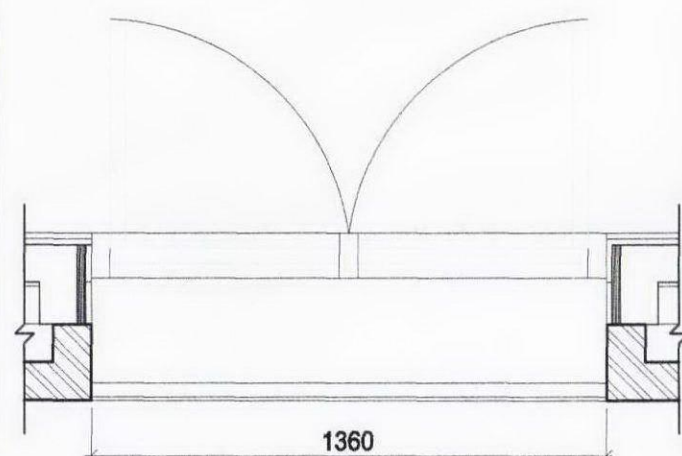

TYPICAL PLAN VIEW TO ILLUSTRATE
DOOR OPENINGS.

JULIETTE TYPE P
NOTE: JULIETTE BALCONY SIZES VARY - REFER TO 41
SERIES, JULIETTE BALCONY SCHEDULE FOR SIZES


STANDARD WINDOW

EW - 6a

1360mm x 2250mm
1360mm x 2250mm
POWDER-COATED ALUMINIUM (COLOUR TBC)
DOUBLE GLAZING AS PER SPECIFICATION
-
-
-
-
-
-
AS PER MANUFACTURER SPECIFICATION & DETAIL

4

RECESSED, NO JULIETTE BALCONY

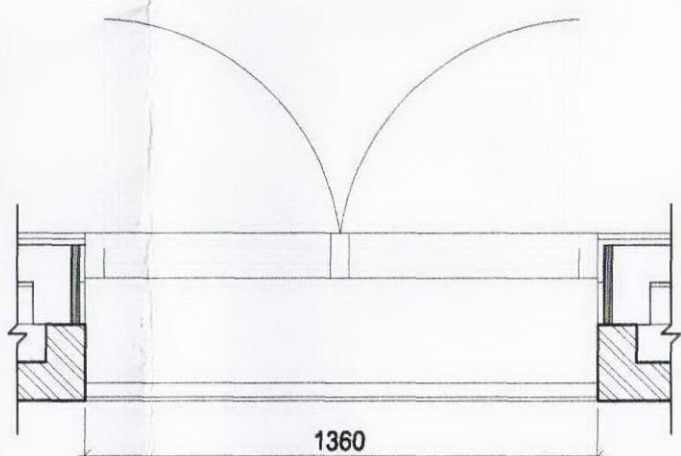

TYPICAL PLAN VIEW TO ILLUSTRATE
DOOR OPENINGS.

JULIETTE TYPE P
NOTE: JULIETTE BALCONY SIZES VARY - REFER TO 41
SERIES, JULIETTE BALCONY SCHEDULE FOR SIZES


STANDARD WINDOW

EW - 7

1360mm x 2250mm
1360mm x 2250mm
POWDER-COATED ALUMINIUM (COLOUR TBC)
DOUBLE GLAZING AS PER SPECIFICATION
-
-
-
-
-
-
AS PER MANUFACTURER SPECIFICATION & DETAIL

2

RECESSED, OCCURS AT BALCONY
2 ITEMS WITH NOISE REDUCTION 44dB

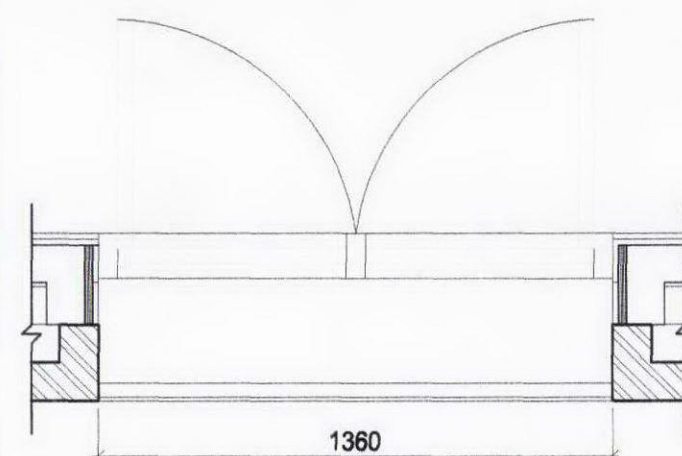

TYPICAL PLAN VIEW TO ILLUSTRATE
DOOR OPENINGS.

JULIETTE TYPE P
NOTE: JULIETTE BALCONY SIZES VARY - REFER TO 41
SERIES, JULIETTE BALCONY SCHEDULE FOR SIZES


STANDARD WINDOW

EW - 09

1360mm x 2250mm
1360mm x 2250mm
POWDER-COATED ALUMINIUM (COLOUR TBC)
DOUBLE GLAZING AS PER SPECIFICATION
-
-
-
-
-
-
AS PER MANUFACTURER SPECIFICATION & DETAIL

49

RECESSED WITH JULIETTE BALCONY
26 ITEMS WITH NOISE REDUCTION 44dB

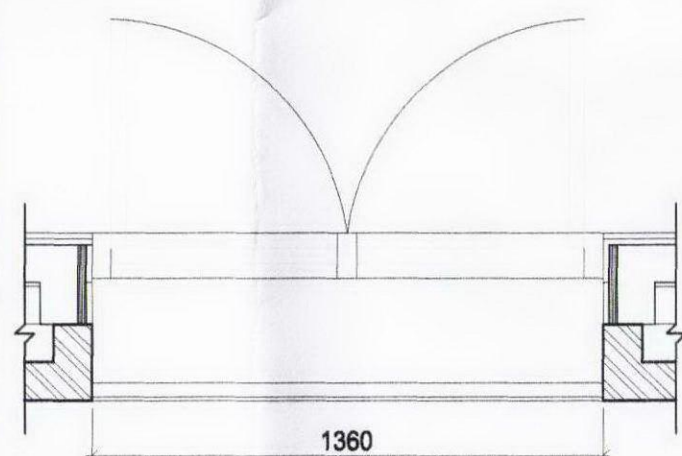

TYPICAL PLAN VIEW TO ILLUSTRATE
DOOR OPENINGS.

JULIETTE TYPE P
NOTE: JULIETTE BALCONY SIZES VARY - REFER TO 41
SERIES, JULIETTE BALCONY SCHEDULE FOR SIZES


STANDARD WINDOW

EW - 11

1360mm x 2250mm
1360mm x 1150mm
POWDER-COATED ALUMINIUM (COLOUR TBC)
DOUBLE GLAZING AS PER SPECIFICATION
-
-
-
-
-
-
AS PER MANUFACTURER SPECIFICATION & DETAIL

10

RECESSED WITH JULIETTE BALCONY

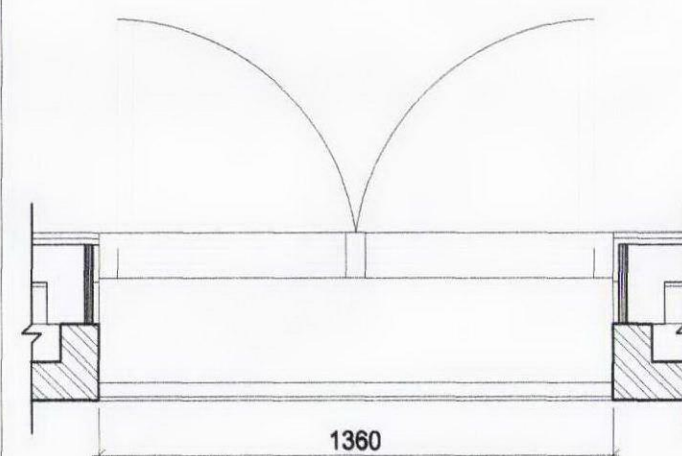

TYPICAL PLAN VIEW TO ILLUSTRATE
DOOR OPENINGS.

JULIETTE TYPE P
NOTE: JULIETTE BALCONY SIZES VARY - REFER TO 41
SERIES, JULIETTE BALCONY SCHEDULE FOR SIZES


STANDARD WINDOW

EW - 13

1135mm x 3300mm
1135mm x 2250mm
POWDER-COATED ALUMINIUM (COLOUR TBC)
DOUBLE GLAZING AS PER SPECIFICATION
-
-
-
-
-
-
AS PER MANUFACTURER SPECIFICATION & DETAIL

10

RECESSED WITH JULIETTE BALCONY
4 ITEMS WITH NOISE REDUCTION

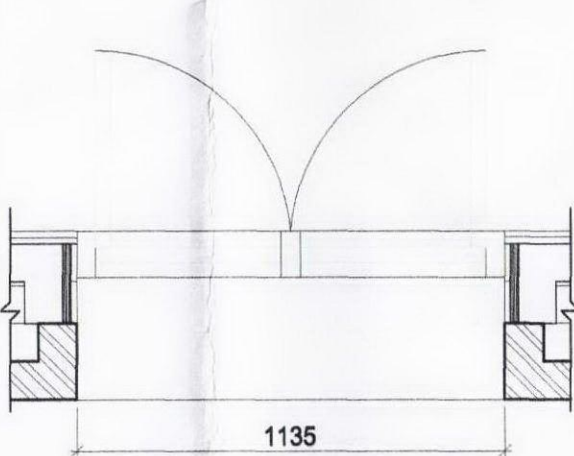

TYPICAL PLAN VIEW TO ILLUSTRATE
DOOR OPENINGS.

JULIETTE TYPE Q
NOTE: JULIETTE BALCONY SIZES VARY - REFER TO 41
SERIES, JULIETTE BALCONY SCHEDULE FOR SIZES