

DO NOT SCALE DIMENSIONS OFF THIS DRAWING
CHECK ALL DIMENSIONS ON SITE BEFORE FABRICATION
REPORT ALL ERRORS OR OMISSIONS TO SPRUNT LIMITED
THIS DRAWING IS PROTECTED UNDER COPYRIGHT AND
SHALL NOT BE REPRODUCED IN PART OR WHOLE WITHOUT
PRIOR EXPRESSED PERMISSION OF SPRUNT LIMITED

SERIES DEFINITION

- 05 - SITE PLANS
- 10 - BRICK & BLOCKWORK
- 11- PENETRATIONS
- 12 - FLOOR FINISHES
- 15 - GENERAL ARRANGEMENTS
- 16 - DIMENSIONAL LAYOUT PLANS
- 17 - FIRE STRATEGY AND SIGNAGE
- 20 - SECTIONS
- 25 - HEIGHT RODS
- 30 - ELEVATIONS
- 40 - DETAILS
- 41 - BALCONY DETAILS
- 42 - STAIR DETAILS
- 43 - LIFT DETAILS
- 44 - ROOF DETAILS
- 45 - KITCHEN DETAILS
- 46 - THRESHOLD DETAILS
- 47 - INTERNAL WALL DETAILS
- 48 - EXTERNAL WALL DETAILS
- 50 - DOOR & WINDOW SCHEDULES
- 51 - CLEANING STRATEGY
- 70 - CONVEYANCE PLANS
- 90 - LANDSCAPING
- 95 - LANDSCAPING DETAILS

NOTE:

- DOOR / WINDOW TOTALS TO BE CHECKED BY SUB-CONTRACTOR
- TO BE READ IN CONJUNCTION WITH DRAWINGS: 12387_10_01 TO 12387_10_14 AND DRAWINGS: 12387_30_01 TO 12387_30_04
- ALL DOOR & WINDOW ELEVATIONS ARE EXTERNAL
- PERFORATED/VENTILATION PANELS:
 - METAL PANEL LOUVER TO BE DESIGNED IN ACCORDANCE WITH BS 6399-1:1996 TABLE 4A TO WITHSTAND 0.5KN/M2 UNIFORMLY DISTRIBUTED LOAD, 0.25KN POINT LOAD AND 0.36KN/M HORIZONTAL LINE LOAD.
- ALL WINDOWS FACING CAMDEN ROAD & 10m ALONG REGENTS CANAL ELEVATION NOISE ATTENUATION:
 - 44dB (BEFORE CHANGE OF CONDITION)
 - 37dB (AFTER CHANGE OF CONDITION)
 - ALL OTHER WINDOWS 32dB
- WINDOWS INDICATED TO HAVE HIGHER NOISE ATTENUATION 44dB MAY BE REDUCED TO 37DBAFTER THE LB CAMDEN APPROVAL FOR CHANGE OF PLANNING CONDITION NO. 12.

C4 SB 10.01.13 MB WINDOW EW-33 AMENDED
C3 MB 19.12.12 MB WINDOW EW-19 AMENDED
C2 KJ 12.12.12 MB GENERAL AMMENDMENTS
C1 SB 30.11.12 MB ISSUE FOR CONSTRUCTION
REV BY DATE CHK DESCRIPTION

STATUS

FOR CONSTRUCTION

CONTRACTOR

WILLMOTT DIXON

PROJECT

TWYMAN HOUSE

CLIENT

**TAYLOR WIMPEY
CENTRAL LONDON**

DRAWING TITLE

EXTERNAL WINDOW SCHEDULE

DATE CREATED 10.01.13	DATE AMENDED 10.01.13	SCALE 1:20 @ A1
DRAWN BY DD	AMENDED BY SPRUNT5	CHECKED MB

DRAWING NO & REVISION
12387_50_26-C4

The Quadrangle,
180 Wardour Street,
London W1F 8FY
T +44 (0)20 7287 1153
F +44 (0)20 7287 3675
www.sprunt.net

sprunt.

ver 2.2

ELEVATION FFL
SCALE 1:20

EXTERNAL WINDOW WITH PERFORATED VENTILATION PANEL


WINDOW REF. TYPE: EW - 33

STRUCTURAL OPENING SIZE:
LEAF SIZE :
LOUVRE SIZE:
FINISH:
GLAZING:
OBSCURE:
TRICKLE VENTS:
FIRE RATING (MINS):
SMOKE SEALS:
INTUMESCENT STRIP:
HINGES (NO. PAIRS):

3385mm x 3375mm
550mm x 2250mm
-
POWDER-COATED ALUMINIUM (COLOUR TBC)
DOUBLE GLAZING AS PER SPECIFICATION
-
-
-
-
-
-
AS PER MANUFACTURER SPECIFICATION & DETAIL

TOTAL NO.: 2

NOTES:
'P' = PERFORATED PANEL WITH INWARD OPENING SECTION BEYOND 1 ITEM WITH NOISE REDUCTION 44dB

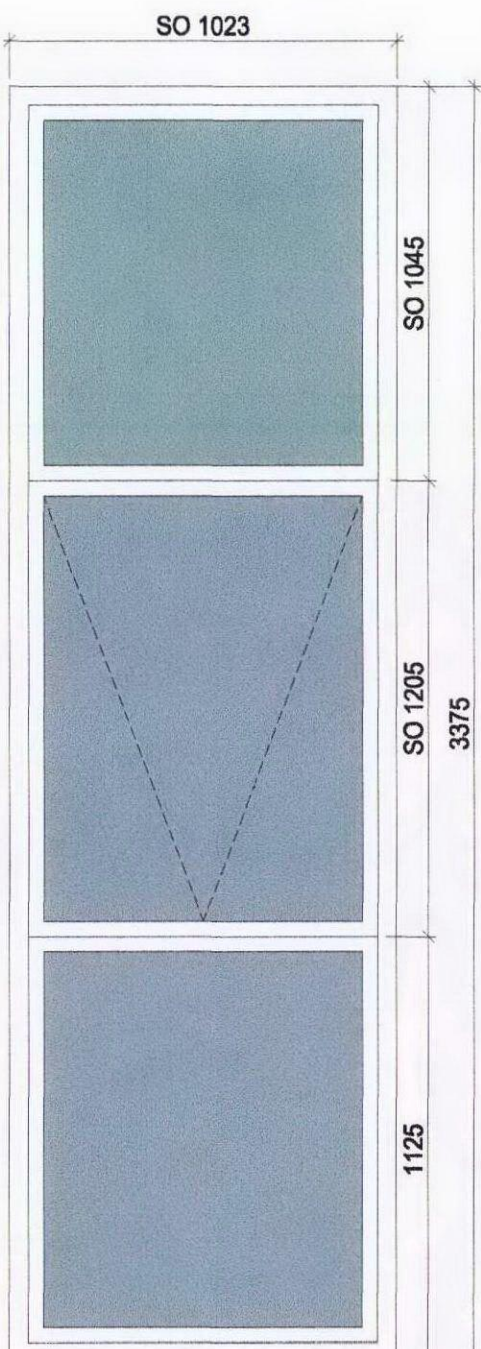

ELEVATION FFL
SCALE 1:20

STANDARD WINDOW

WINDOW REF. TYPE: EW - 19

STRUCTURAL OPENING SIZE:
LEAF SIZE :
LOUVRE SIZE:
FINISH:
GLAZING:
OBSCURE:
TRICKLE VENTS:
FIRE RATING (MINS):
SMOKE SEALS:
INTUMESCENT STRIP:
HINGES (NO. PAIRS):

1022.5mm x 3375mm
1022.5mm x 1022mm
-
POWDER-COATED ALUMINIUM (COLOUR TBC)
DOUBLE GLAZING AS PER SPECIFICATION
-
-
-
-
-
-
AS PER MANUFACTURER SPECIFICATION & DETAIL

TOTAL NO.: 2

NOTES:
OPENING SECTIONS TO HAVE RESTRICTORS


EXTERNAL WINDOW WITH PERFORATED VENTILATION PANEL

WINDOW REF. TYPE: EW - 34

STRUCTURAL OPENING SIZE:
LEAF SIZE :
LOUVRE SIZE:
FINISH:
GLAZING:
OBSCURE:
TRICKLE VENTS:
FIRE RATING (MINS):
SMOKE SEALS:
INTUMESCENT STRIP:
HINGES (NO. PAIRS):

3835mm x 3375mm
690mm x 3375mm ; 325mm x 3375mm
-
POWDER-COATED ALUMINIUM (COLOUR TBC)
DOUBLE GLAZING AS PER SPECIFICATION
-
-
-
-
-
-
AS PER MANUFACTURER SPECIFICATION & DETAIL

NOTES:
'P' = PERFORATED PANEL WITH INWARD OPENING SECTION BEYOND. 1 ITEM WITH NOISE REDUCTION 44dB

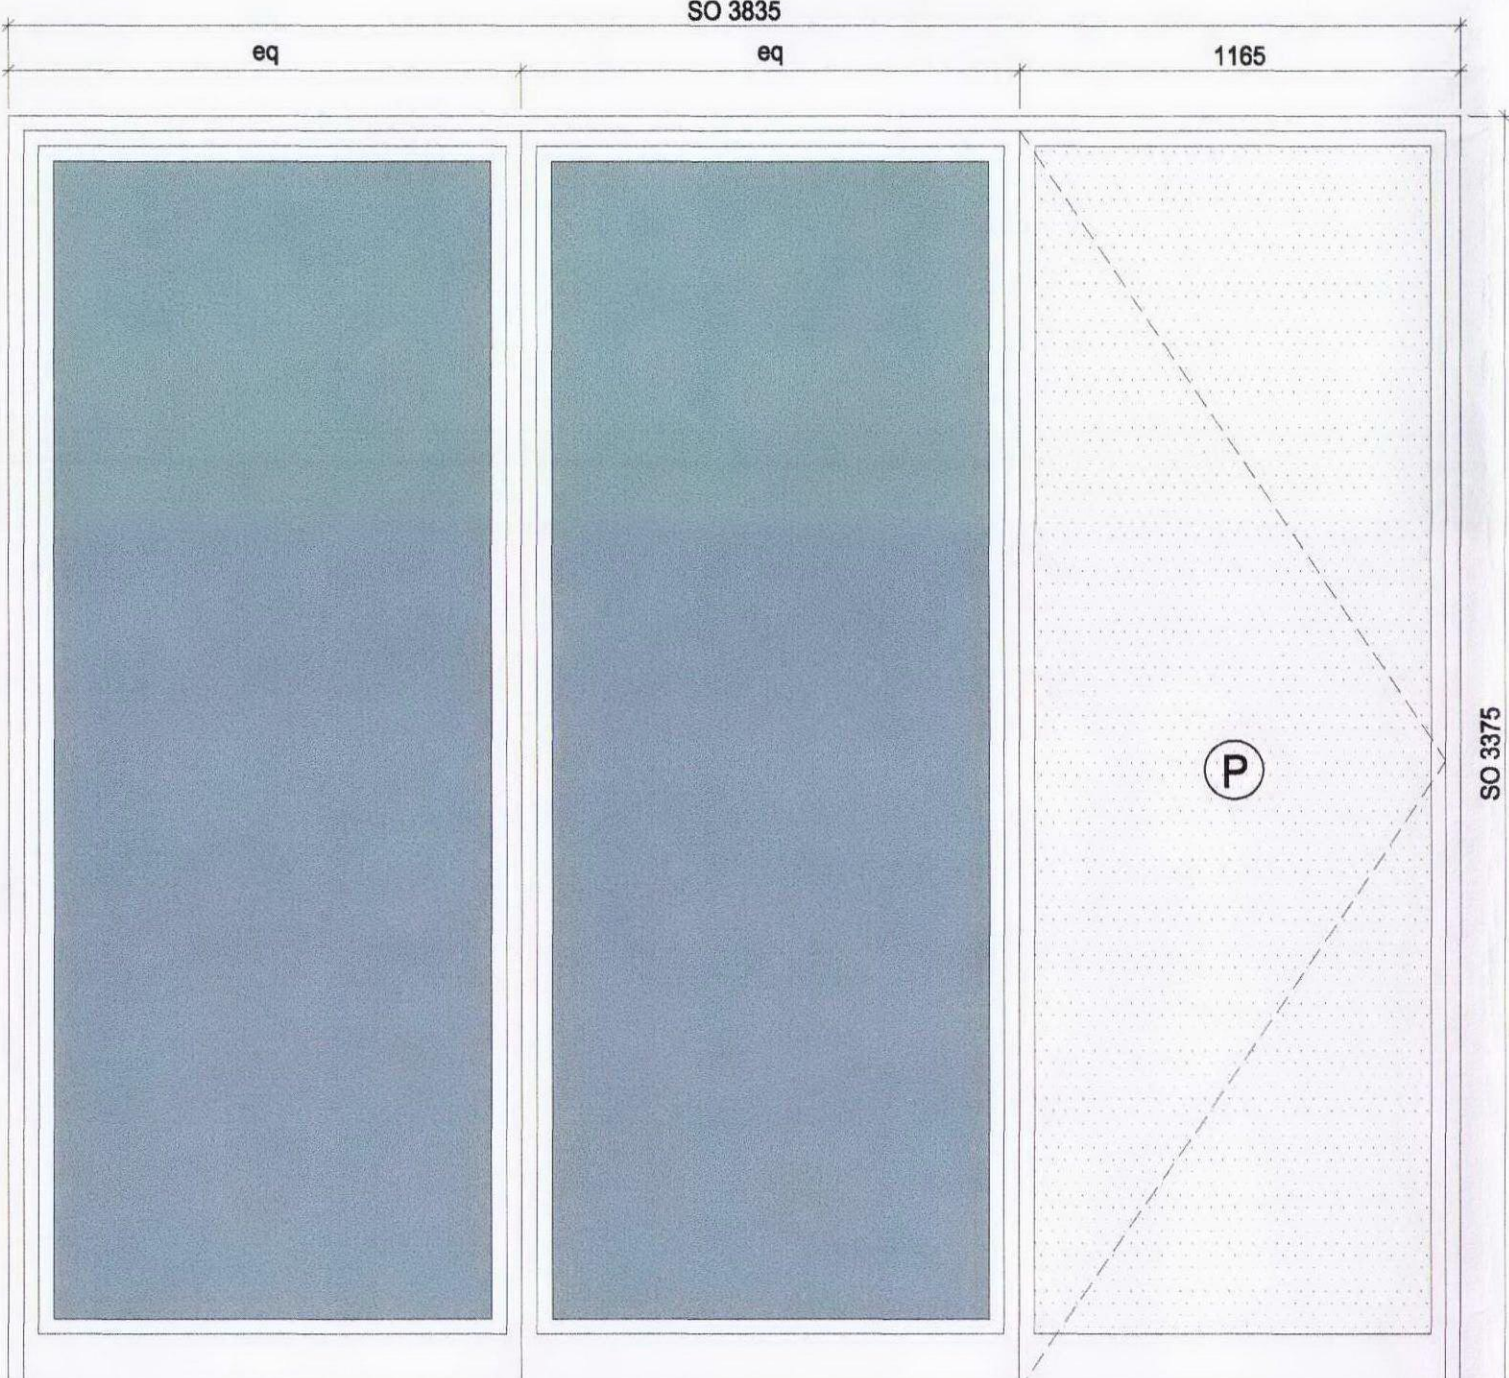

EXTERNAL WINDOW WITH PERFORATED VENTILATION PANEL

WINDOW REF. TYPE: EW - 32b

STRUCTURAL OPENING SIZE:
LEAF SIZE :
LOUVRE SIZE:
FINISH:
GLAZING:
OBSCURE:
TRICKLE VENTS:
FIRE RATING (MINS):
SMOKE SEALS:
INTUMESCENT STRIP:
HINGES (NO. PAIRS):

3385mm x 2250mm
1165mm x 2250mm
-
POWDER-COATED ALUMINIUM (COLOUR TBC)
DOUBLE GLAZING AS PER SPECIFICATION
-
-
-
-
-
-
AS PER MANUFACTURER SPECIFICATION & DETAIL

NOTES:
'P' = PERFORATED PANEL WITH INWARD OPENING SECTION BEYOND; NO RECESS, NO JULIETTE BALCONY
1 ITEM WITH NOISE REDUCTION 44dB


EXTERNAL WINDOW WITH PERFORATED VENTILATION PANEL

WINDOW REF. TYPE: EW - 35

STRUCTURAL OPENING SIZE:
LEAF SIZE :
LOUVRE SIZE:
FINISH:
GLAZING:
OBSCURE:
TRICKLE VENTS:
FIRE RATING (MINS):
SMOKE SEALS:
INTUMESCENT STRIP:
HINGES (NO. PAIRS):

3835mm x 3375mm
275mm x 3375mm ; 575mm x 3375mm
-
POWDER-COATED ALUMINIUM (COLOUR TBC)
DOUBLE GLAZING AS PER SPECIFICATION
-
-
-
-
-
-
AS PER MANUFACTURER SPECIFICATION & DETAIL

NOTES:
'P' = PERFORATED PANEL WITH INWARD OPENING SECTION BEYOND

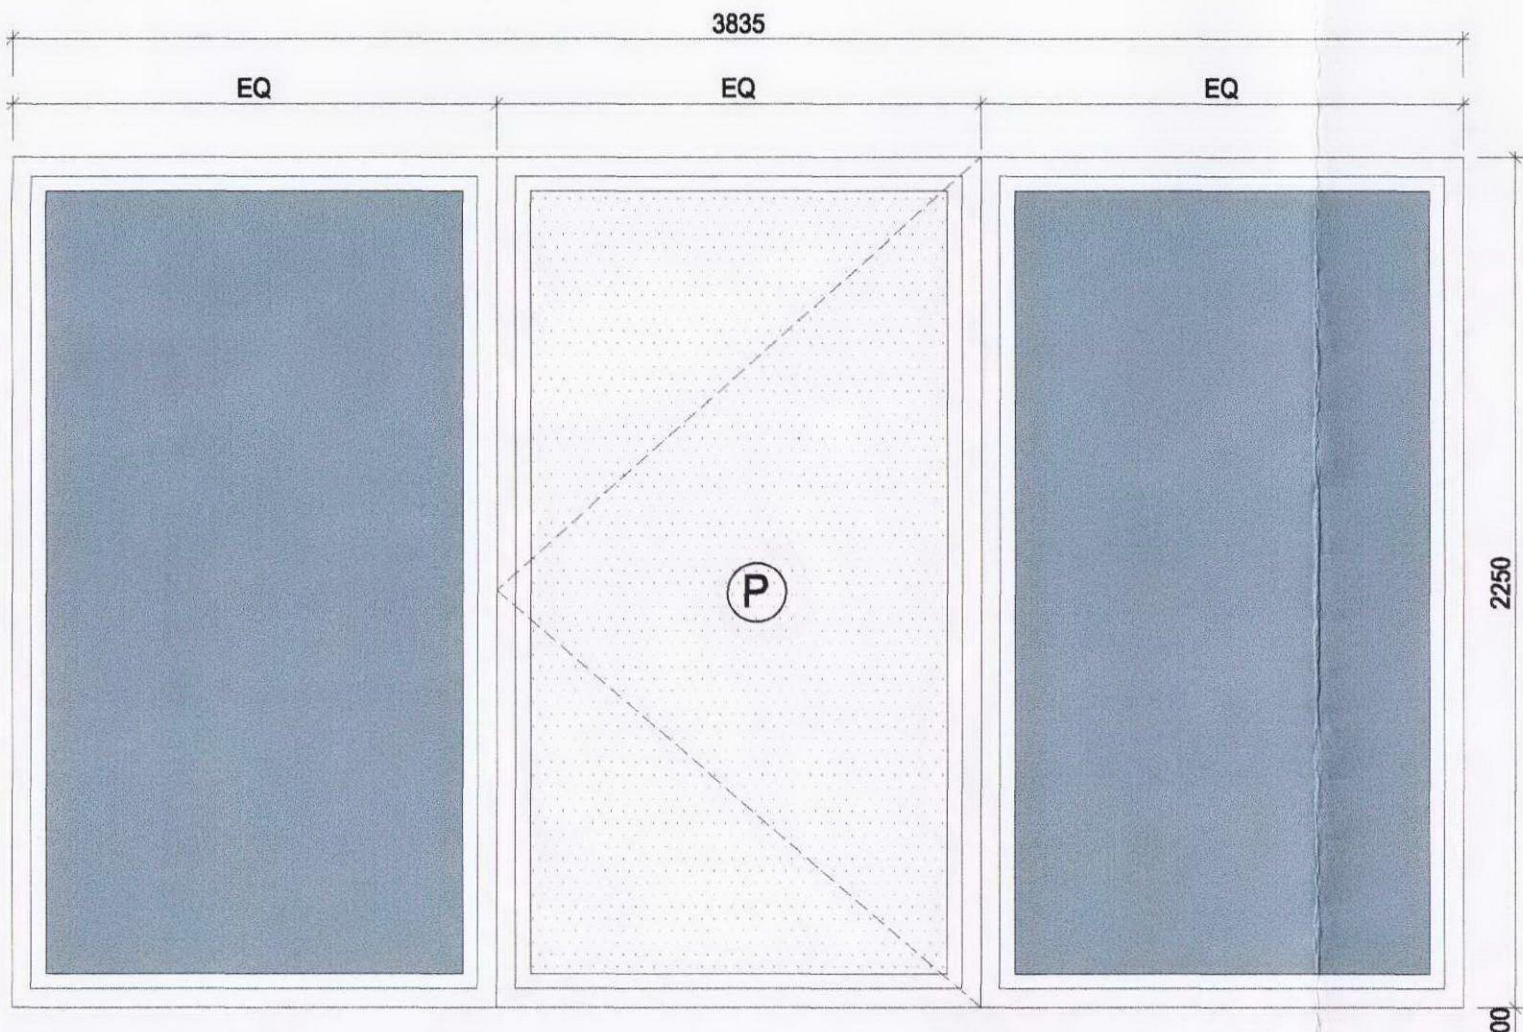

EXTERNAL SCREEN PANEL

WINDOW REF. TYPE: EW - 36

STRUCTURAL OPENING SIZE:
LEAF SIZE :
LOUVRE SIZE:
FINISH:
GLAZING:
OBSCURE:
TRICKLE VENTS:
FIRE RATING (MINS):
SMOKE SEALS:
INTUMESCENT STRIP:
HINGES (NO. PAIRS):

3835mm x 2250mm
-
-
POWDER-COATED ALUMINIUM (COLOUR TBC)
DOUBLE GLAZING AS PER SPECIFICATION
YES
-
-
-
-
-
-
AS PER MANUFACTURER SPECIFICATION & DETAIL

NOTES:
1 ITEM WITH NOISE REDUCTION 44dB