

		so 1360	
	SO 1248	375 985	
	Sold	Sold and a second	
ELEVATION FFL SCALE 1:20			
	SINGLE DOOR	SINGLE DOOR WITH SIDELIGHT	
DOOR REF. TYPE:	ED - 01	ED - 02	
STRUCTURAL OPENING SIZE: LEAF SIZE : LOUVRE SIZE: FINISH: GLAZING: OBSCURE: TRICKLE VENTS: FIRE RATING (MINS): SMOKE SEALS: INTUMESCENT STRIP: HINGES (NO. PAIRS):	1247,5mm x 2250mm 1165mm x 2210mm - POWDER-COATED ALUMINIUM (COLOUR TBC) DOUBLE GLAZING AS PER SPECIFICATION - - - AS PER MANUFACTURER SPECIFICATION & DETAIL	1360mm x 2250mm DOOR S/O - 985mm x 2210mm - POWDER-COATED ALUMINIUM (COLOUR TBC) SIDELIGHT - DOUBLE GLAZING AS PER SPECIFICATION - - - - AS PER MANUFACTURER SPECIFICATION & DETAIL	
TOTAL NO.:	3	1 + 1 HANDED = 2	
NOTES:	DOOR TO HAVE PANIC BAR TO INSIDE FACE ONLY		

		SO 798	1585	
ELEVATION FFL	Solution and the second se	210 210 SO 2403		
SCALE 1:20 DOOR REF. TYPE:	SINGLE EXTERNAL DOOR	SINGLE EXTERNAL DOOR	DOUBLE EXTERNAL	
STRUCTURAL OPENING SIZE: LEAF SIZE : LOUVRE SIZE: FINISH: GLAZING: OBSCURE: TRICKLE VENTS: FIRE RATING (MINS): SMOKE SEALS: INTUMESCENT STRIP: HINGES (NO. PAIRS):	1022,5mm x 3375mm 1022,5mm x 2250mm - POWDER-COATED ALUMINIUM (COLOUR TBC) DOUBLE GLAZING AS PER SPECIFICATION - - - - AS PER MANUFACTURER SPECIFICATION & DETAIL	798mm x 2403mm 698mm x 2100mm - STEEL LOUVRED - - - - - - AS PER MANUFACTURER SPECIFICATION & DETAIL	1585mm x 2403mm 743mm x 2100mm (PAIR) - STEEL LOUVRED - - - - - - AS PER MANUFACTURER SI	
TOTAL NO.:	1	1	1	
NOTES:	DOOR TO HAVE PANIC BAR TO INSIDE FACE ONLY			

DWG Location : Z:\SA_Projects\SA 1074 (Twyman House))50 Series_Door and Windows\\SSUED\12387_50_30-C6.dwg Printed By: Kavita on 20/02/13 at 04:44

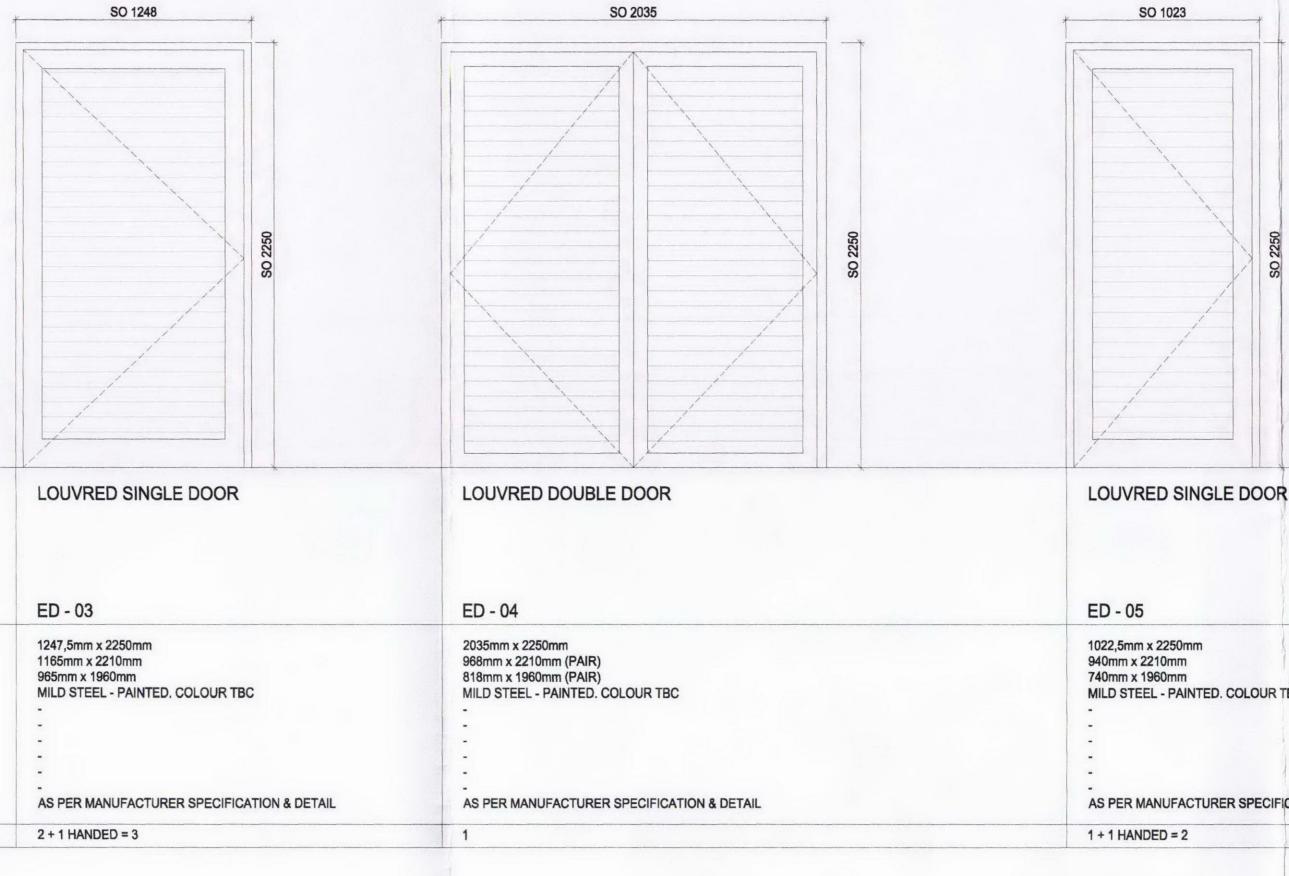

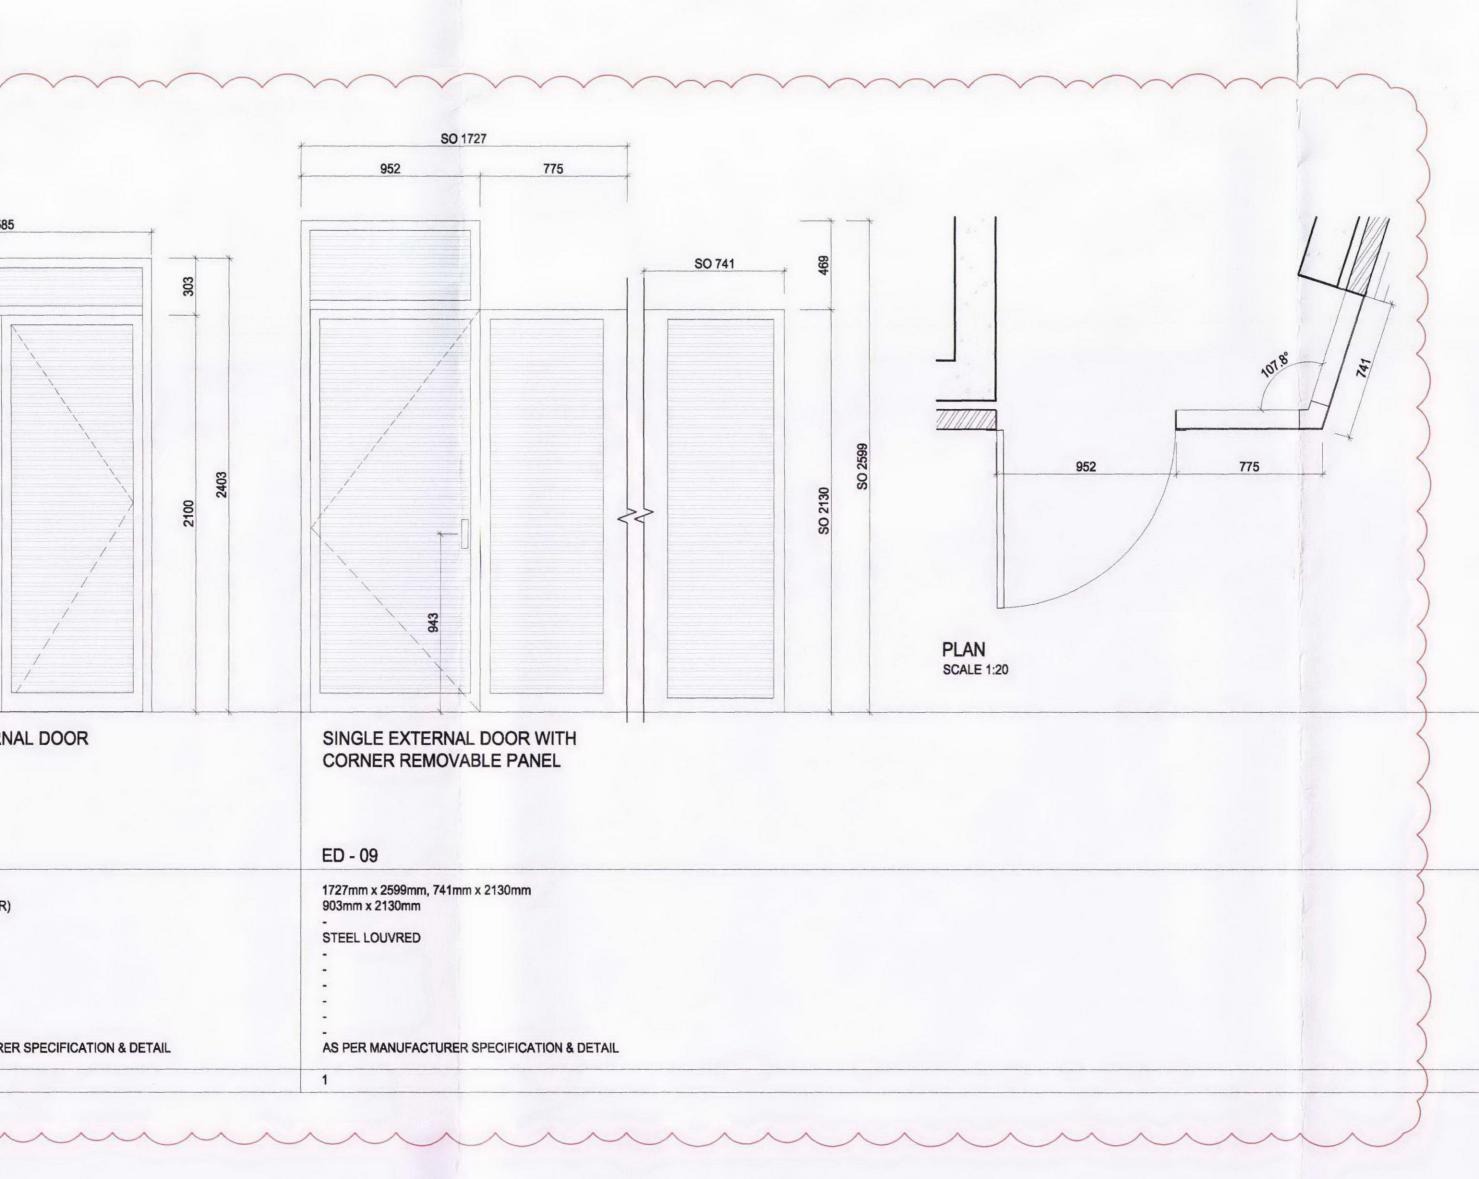

MILD STEEL - PAINTED. COLOUR TBC

AS PER MANUFACTURER SPECIFICATION & DETAIL

DO NOT SCALE DIMENSIONS OFF THIS DRAWING CHECK ALL DIMENSIONS ON SITE BEFORE FABRICATION REPORT ALL ERRORS OR OMISSIONS TO SPRUNT LIMITED THIS DRAWING IS PROTECTED UNDER COPYRIGHT AND SHALL NOT BE REPRODUCED IN PART OR WHOLE WITHOUT PRIOR EXPRESSED PERMISSION OF SPRUNT LIMITED

SERIES DEFINITION

- 05 SITE PLANS
- 10 BRICK & BLOCKWORK 11- PENETRATIONS
- 12 FLOOR FINISHES
- 15 GENERAL ARRANGEMENTS 16 - DIMENSIONAL LAYOUT PLANS
- 17 FIRE STRATEGY AND SIGNAGE
- 20 SECTIONS 25 - HEIGHT RODS
- **30 ELEVATIONS**
- 40 DETAILS 41 - BALCONY DETAILS
- 42 STAIR DETAILS
- 43 LIFT DETAILS 44 - ROOF DETAILS
- 45 KITCHEN DETAILS
- 46 THRESHOLD DETAILS 47 - INTERNAL WALL DETAILS
- 48 EXTERNAL WALL DETAILS
- 50 DOOR & WINDOW SCHEDULES
- **51 CLEANING STRATEGY** 70 - CONVEYANCE PLANS
- 90 LANDSCAPING
- 95 LANDSCAPING DETAILS

NOTE:

- DOOR / WINDOW TOTALS TO BE CHECKED BY SUB-CONTRACTOR
- TO BE READ IN CONJUNCTION WITH DRAWINGS: 12387_10_01 TO 12387_10_14 AND DRAWINGS: 12387_30_01 TO 12387_30_04
- ALL DOOR & WINDOW ELEVATIONS ARE EXTERNAL
- PERFORATED/VENTILATION PANELS: METAL PANEL/ LOUVER TO BE DESIGNED IN ACCORDANCE WITH BS 6399-1:1996 TABLE 4A TO WITHSTAND 0.5KN/M2 UNIFORMLY DISTRIBUTED LOAD, 0.25KN POINT LOAD AND 0.36KN/M HORIZONTAL LINE LOAD.
- ALL WINDOWS FACING CAMDEN ROAD & 10m ALONG REGENTS CANAL ELEVATION NOISE ATTENUATION:
- 44dB (BEFORE CHANGE OF CONDITION)
 37dB (AFTER CHANGE OF CONDITION) •• ALL OTHER WINDOWS 32dB
- WINDOWS INDICATED TO HAVE HIGHER NOISE ATTENUATION 44dB MAY BE REDUCED TO 37dBAFTER THE LB CAMDEN APPROVAL FOR CHANGE OF PLANNING CONDITION NO. 12.

C6	KJ	20.02.13	MB	DOOR ED-07, 08 & 09 ADDED
C5	KJ	04.02.13	MB	DOOR ED-01 & ED-06 AMMENDED
C4	MB	21.01.13	MB	DOOR ED-02 AMENDED
C3	MB	19.12.12	MB	DOOR ED-06 AMENDED
C2	KJ	13.12.12	MB	DOOR ED-04 AMENDED
C1	SB	30.11.12	MB	ISSUE FOR CONSTRUCTION
REV	BY	DATE	CHK	DESCRIPTION

STATUS

FOR CONSTRUCTION

CONTRACTOR

WILLMOTT DIXON

PROJECT **TWYMAN HOUSE**

CLIENT TAYLOR WIMPEY CENTRAL LONDON DRAWING TITLE EXTERNAL DOOR SCHEDULE

DATE CREATED DATE AMENDED SCALE

20.02.13	20.02.13	1:20 @ A1 CHECKED MB	
DRAWN BY	AMENDED BY KAVITA		
DRAWING NO & REVI 12387_50_			

The Quadrangle, 180 Wardour Street, London W1F 8FY T +44 (0)20 7287 1153 F +44 (0)20 7287 3675 www.sprunt.net

