


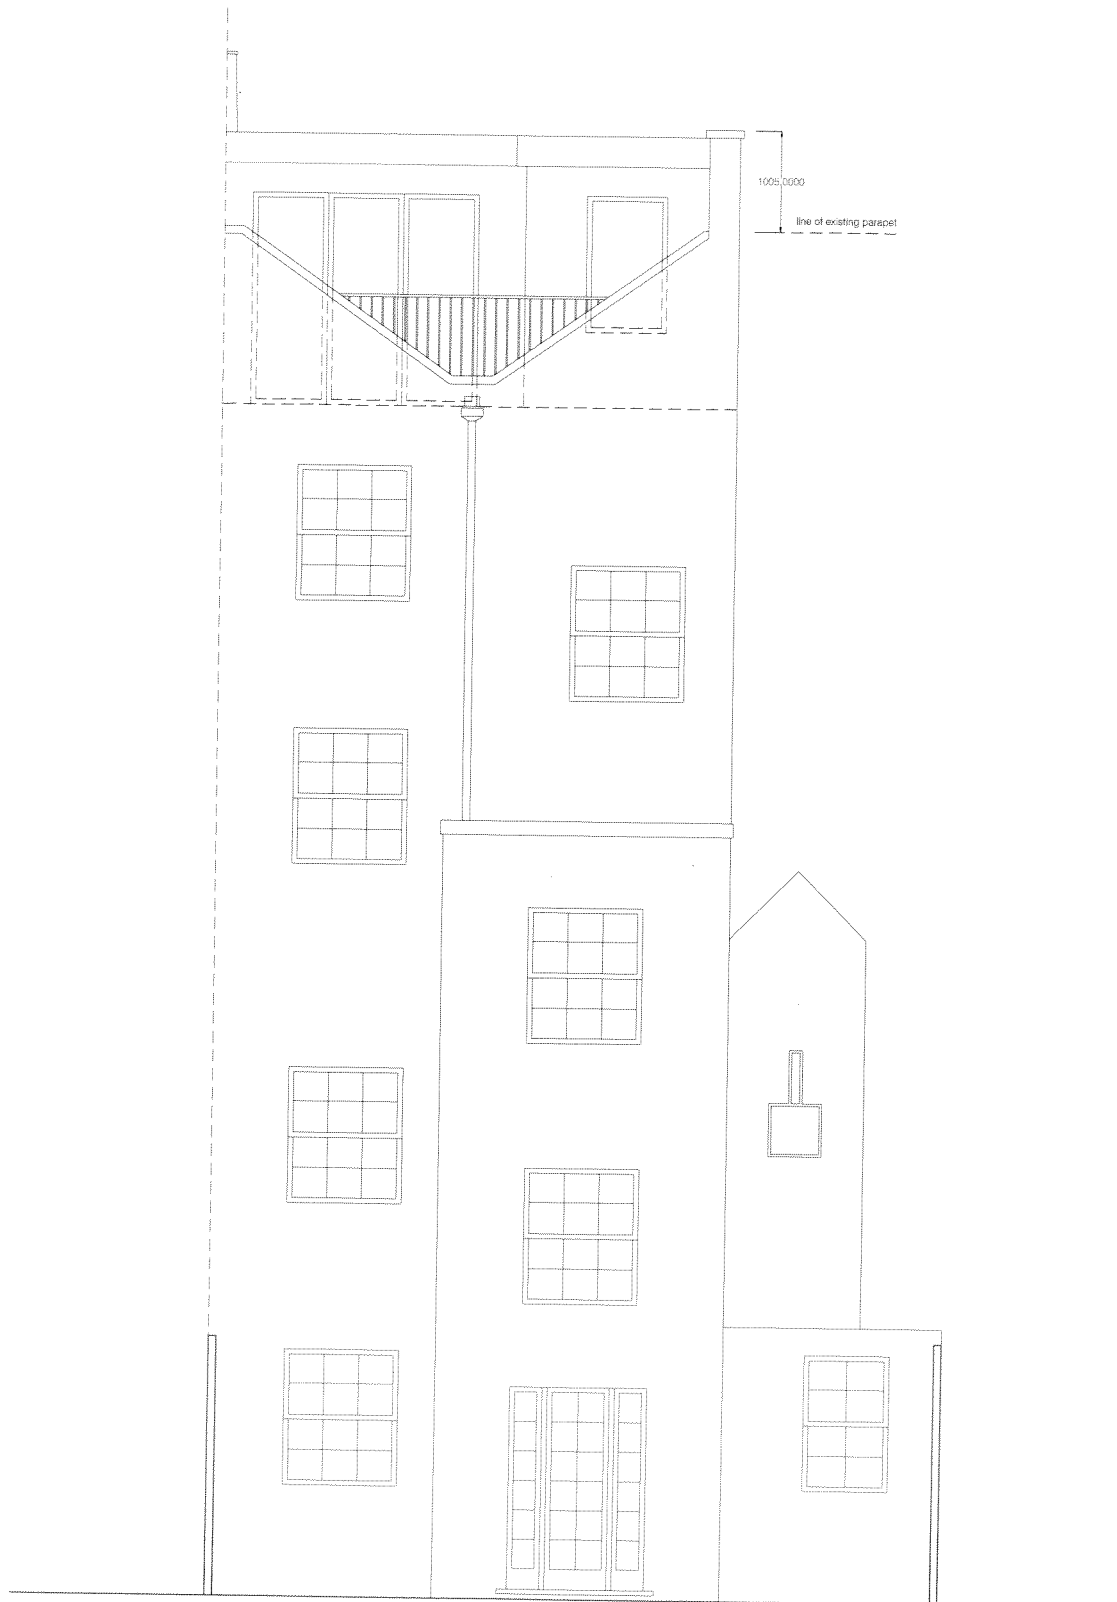

T M S K
ARCHITECTURE AND DESIGN

18 Ditchford House, Ditchford Square, London
t +44 (0)2072487286 m +44 (0)7976189483
email info@tmsk.co.uk

notes

drawing title

PROPOSED - REAR ELEVATION

scale

1 : 50 AT A3

date

28/02/2013

revision

01

project

18 SOUTHAMPTON ROAD