


EXISTING GROUND FLOOR PLAN
1:50@A1 OR 1:100@A3



REAR ELEVATION
AS EXISTING
1:50@A1 OR 1:100@A3



VIEW OF EXISTING REAR ELEVATION

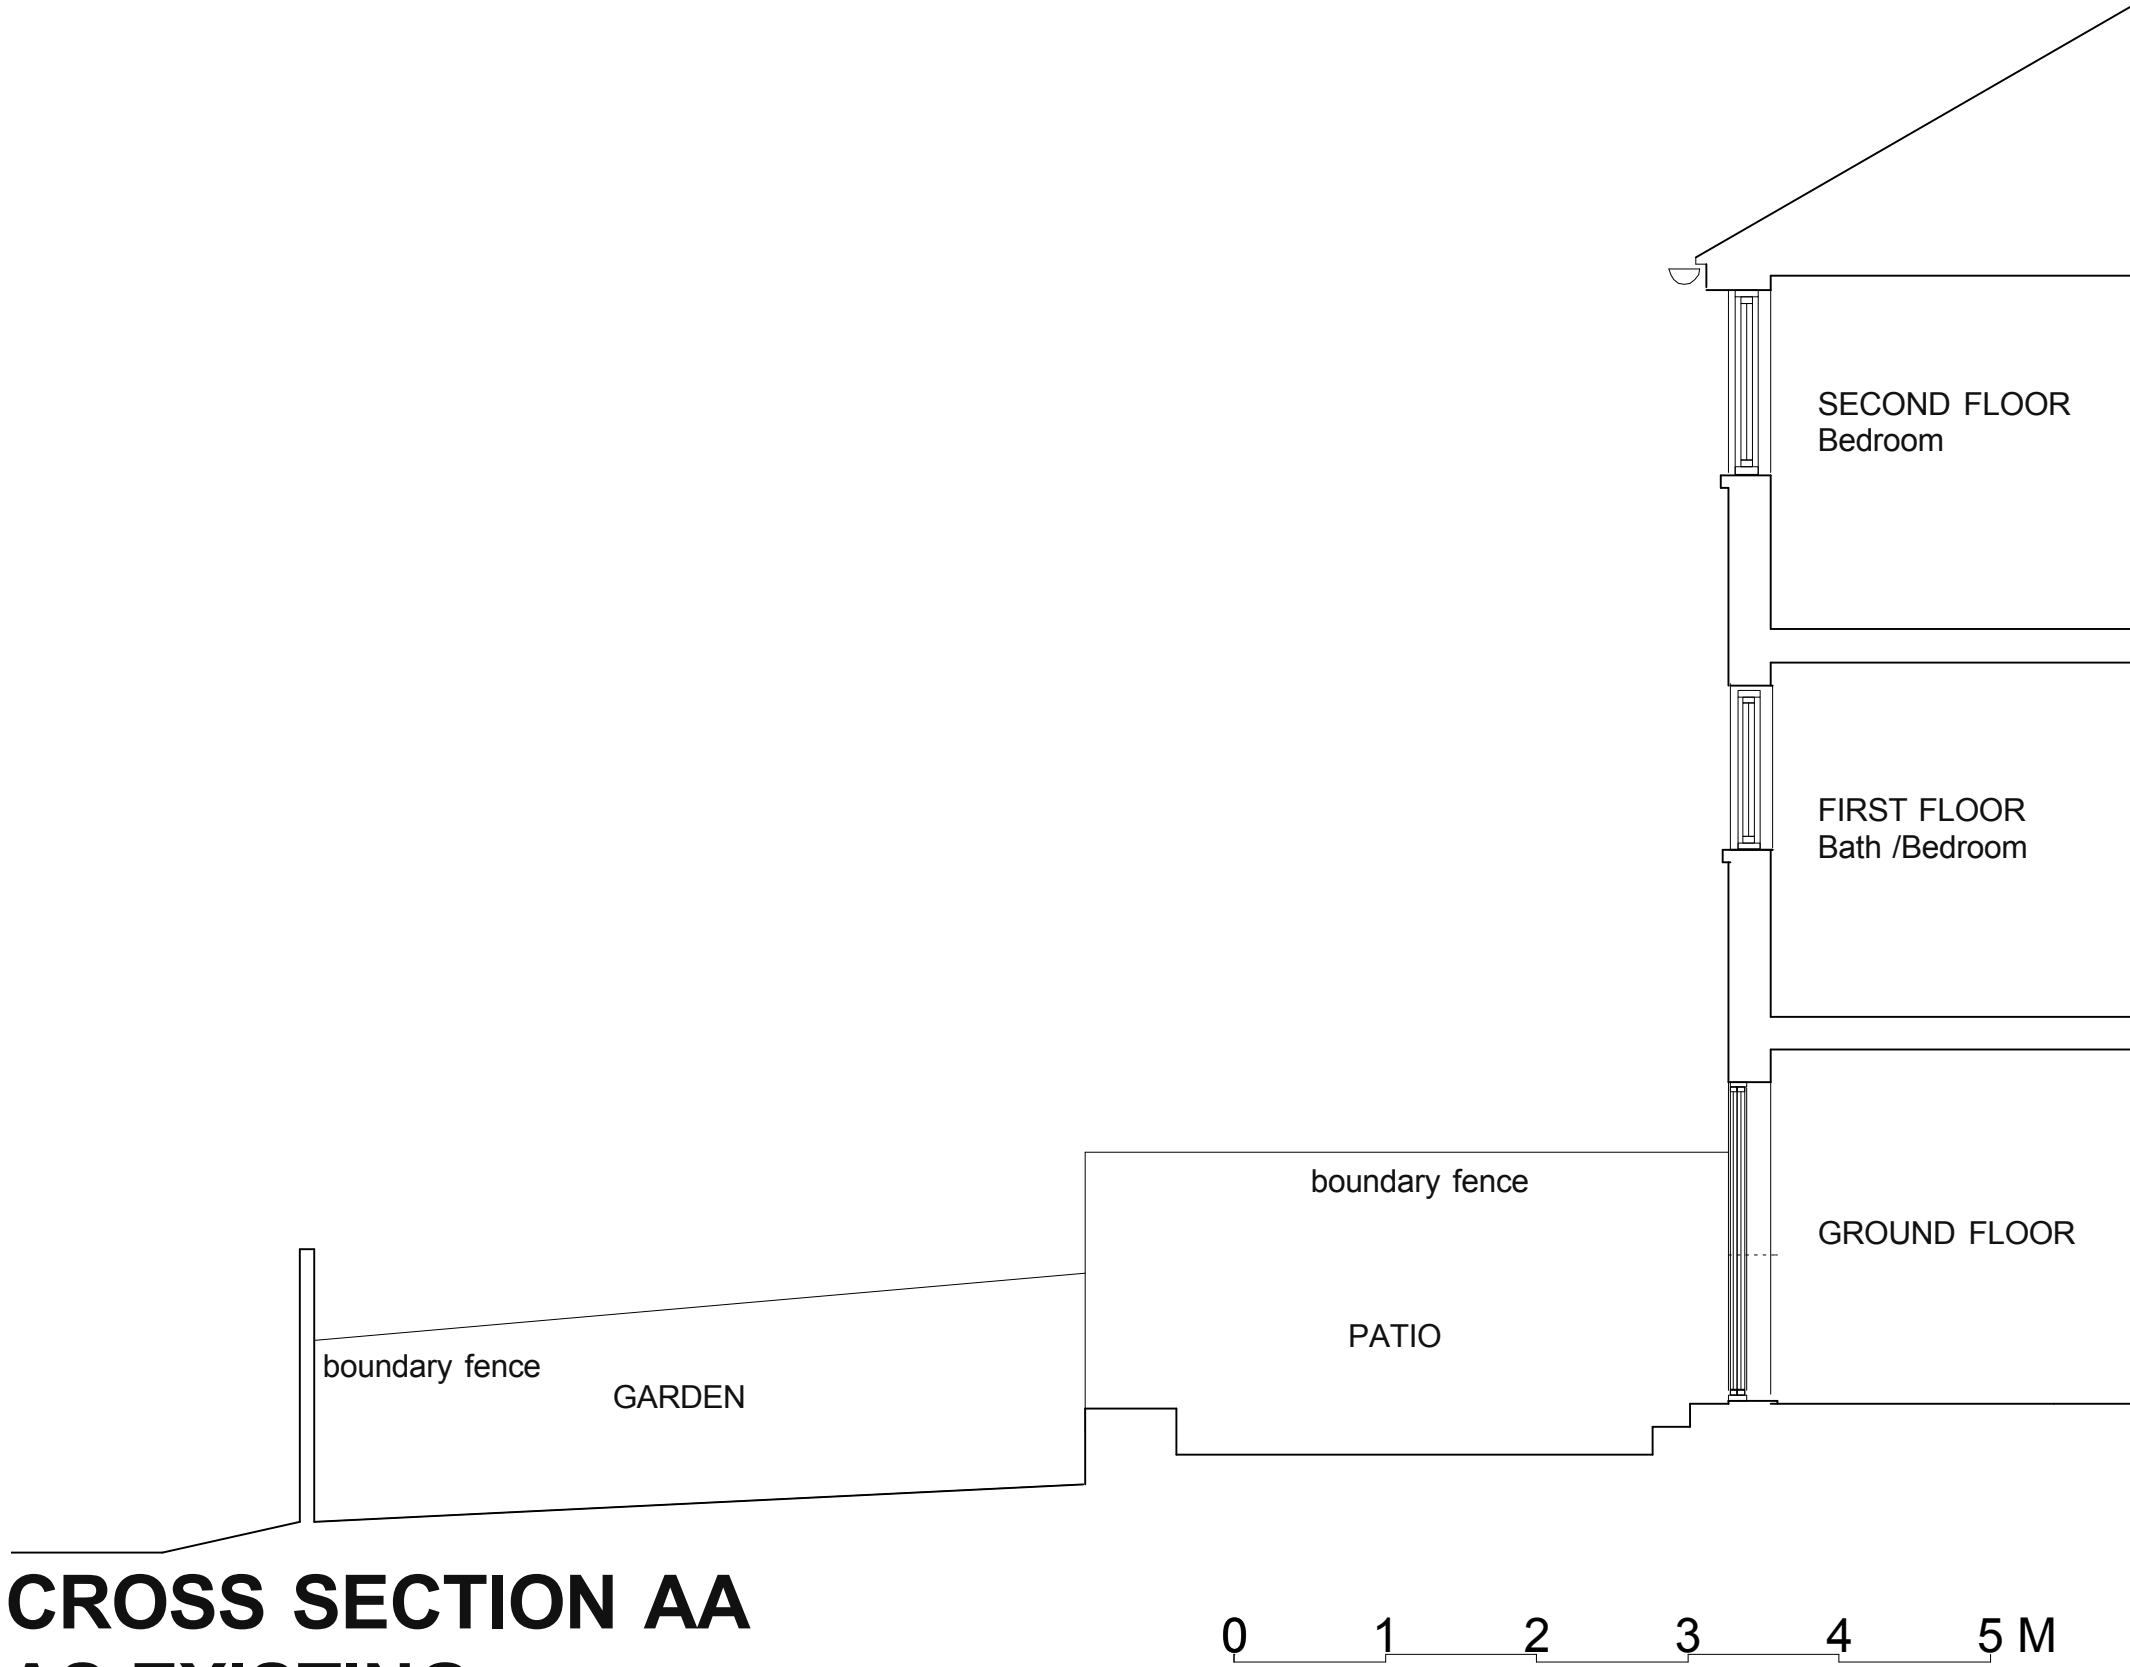

CROSS SECTION AA
AS EXISTING
1:50@A1 OR 1:100@A3

--- APPLICATION BOUNDARY
--- OWNERSHIP LINE

REVISION HISTORY: P1. 15.02.12 PLANNING SUBMISSION	
status: PLANNING	
project: 33 St Crispins Close Extension	
client: Mr S Clark	
drawing title: AS EXISTING DRAWINGS	
drg no: GA.02	scale: AS NOTED
revision: P1	date: JAN 2012
W. www.neiljarvis.co.uk E. mail@neiljarvis.co.uk T. 07795383847	
NEIL JARVIS ARCHITECTURE	