


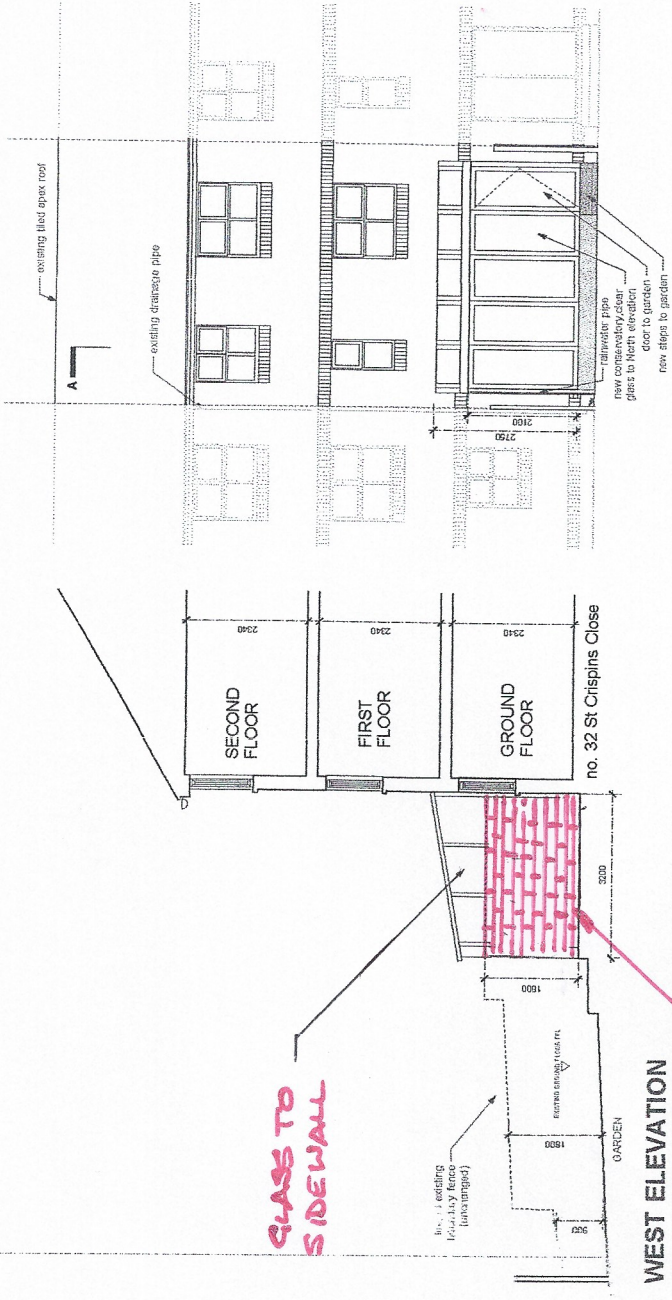

REAR ELEVATION AS PROPOSED
1:50@A1 OR 1:100@A3


WEST ELEVATION AS PROPOSED
1:50@A1 OR 1:100@A3

GLASS TO SIDE WALL

WALL TO HEIGHT OF EXISTING FENCE OF EXISTING BRICKS TO MATCH EXISTING

GLASS TO SIDE WALL

WALL TO HEIGHT OF EXISTING FENCE OF EXISTING BRICKS TO MATCH EXISTING

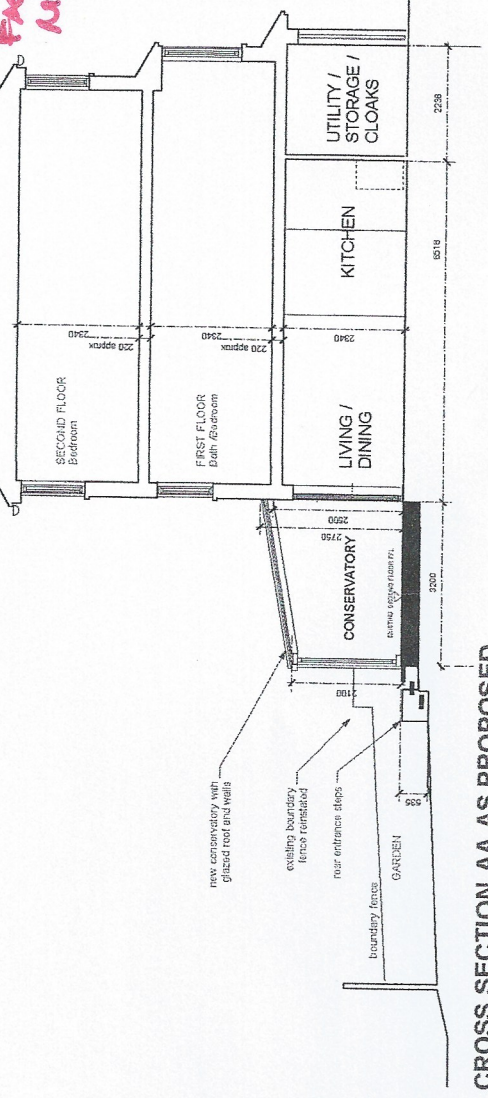

OWNERSHIP LINE

REVISION HISTORY P1 15/03/12 PLANNING SUBMISSION P2 16/03/12 SIDE ELEVATIONS ADDED P3 24/03/12 DESIGN REVISED TO CONSERVATORY P4 28/03/12 LAYOUT AMENDED PS 6/3/18	
status: PLANNING project: 35 St Crispins Close Extension client: Mr S Clark	
drawing title: AS PROPOSED ELEVATIONS & SECTION draw no: GA-03 scale: AS NOTED revision: PS MAC 2013 W: www.rnplanning.co.uk E: rnplanning@rnplanning.co.uk T: 0779530867	