


REVISIONS:

B	05/11/12	RH	Tender prep
C	20/11/12	RH	Tender prep
D	28/12/12	RH	Full plans application
E	10/01/13	RH	Tender issue
F	18/02/13	RH	Planning

PROJECT 32 St Albans Road NW5			
Haine & Co. Ltd. 020 7724 0800			
STAGE	PLANNING	SCALE	1:50 @ A1
DATE	19/10/12	DRAWING	EXISTING ROOF/SITE PLAN
		DWG NO.	12/08/31

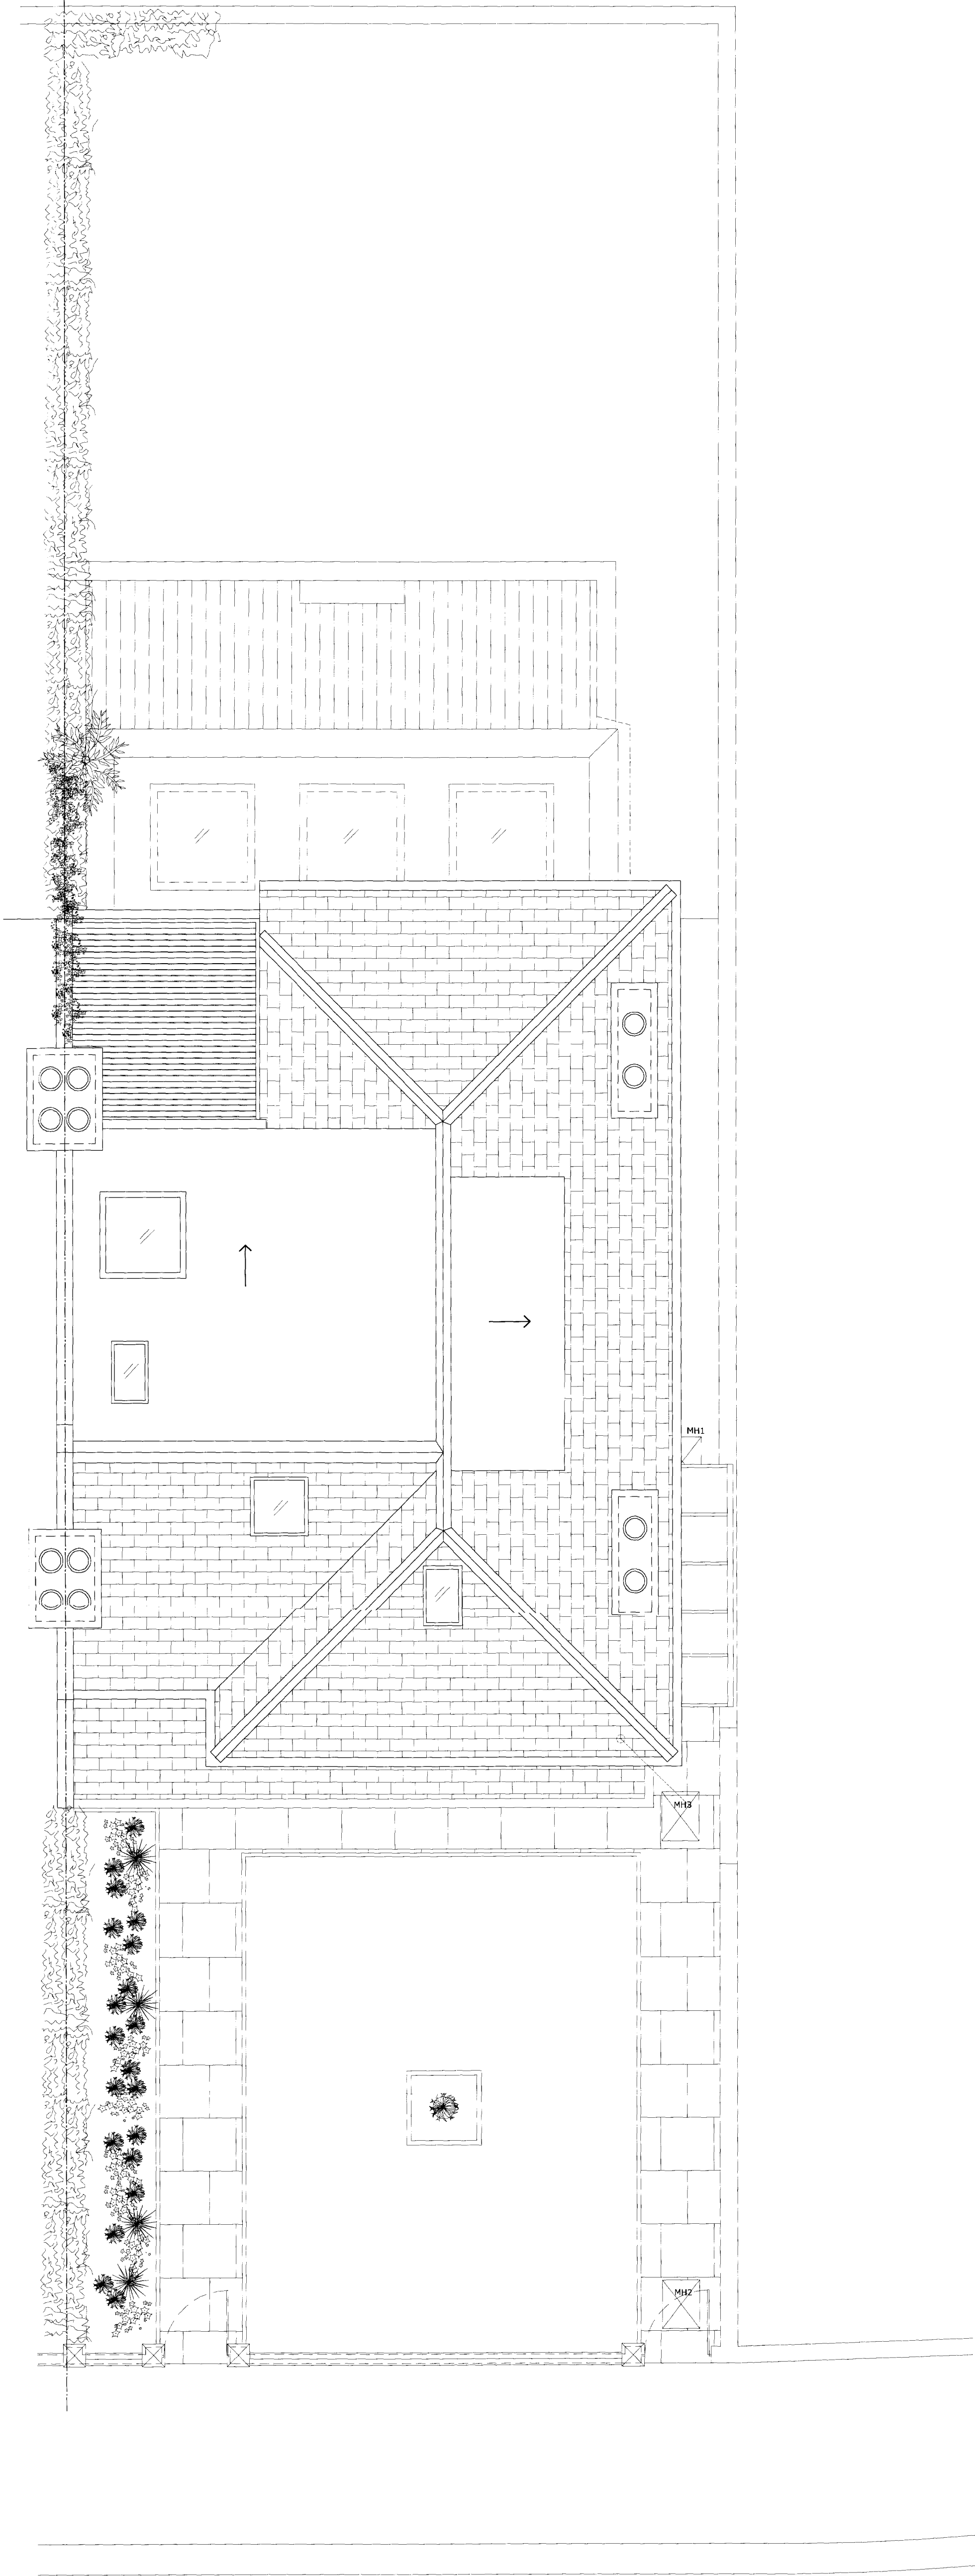


EXISTING FRONT ELEVATION




PROPOSED FRONT ELEVATION


New black wrought iron gates to match existing gates adjacent (No.34).
Rebuilt brick pier in matching brickwork and concrete cappings.

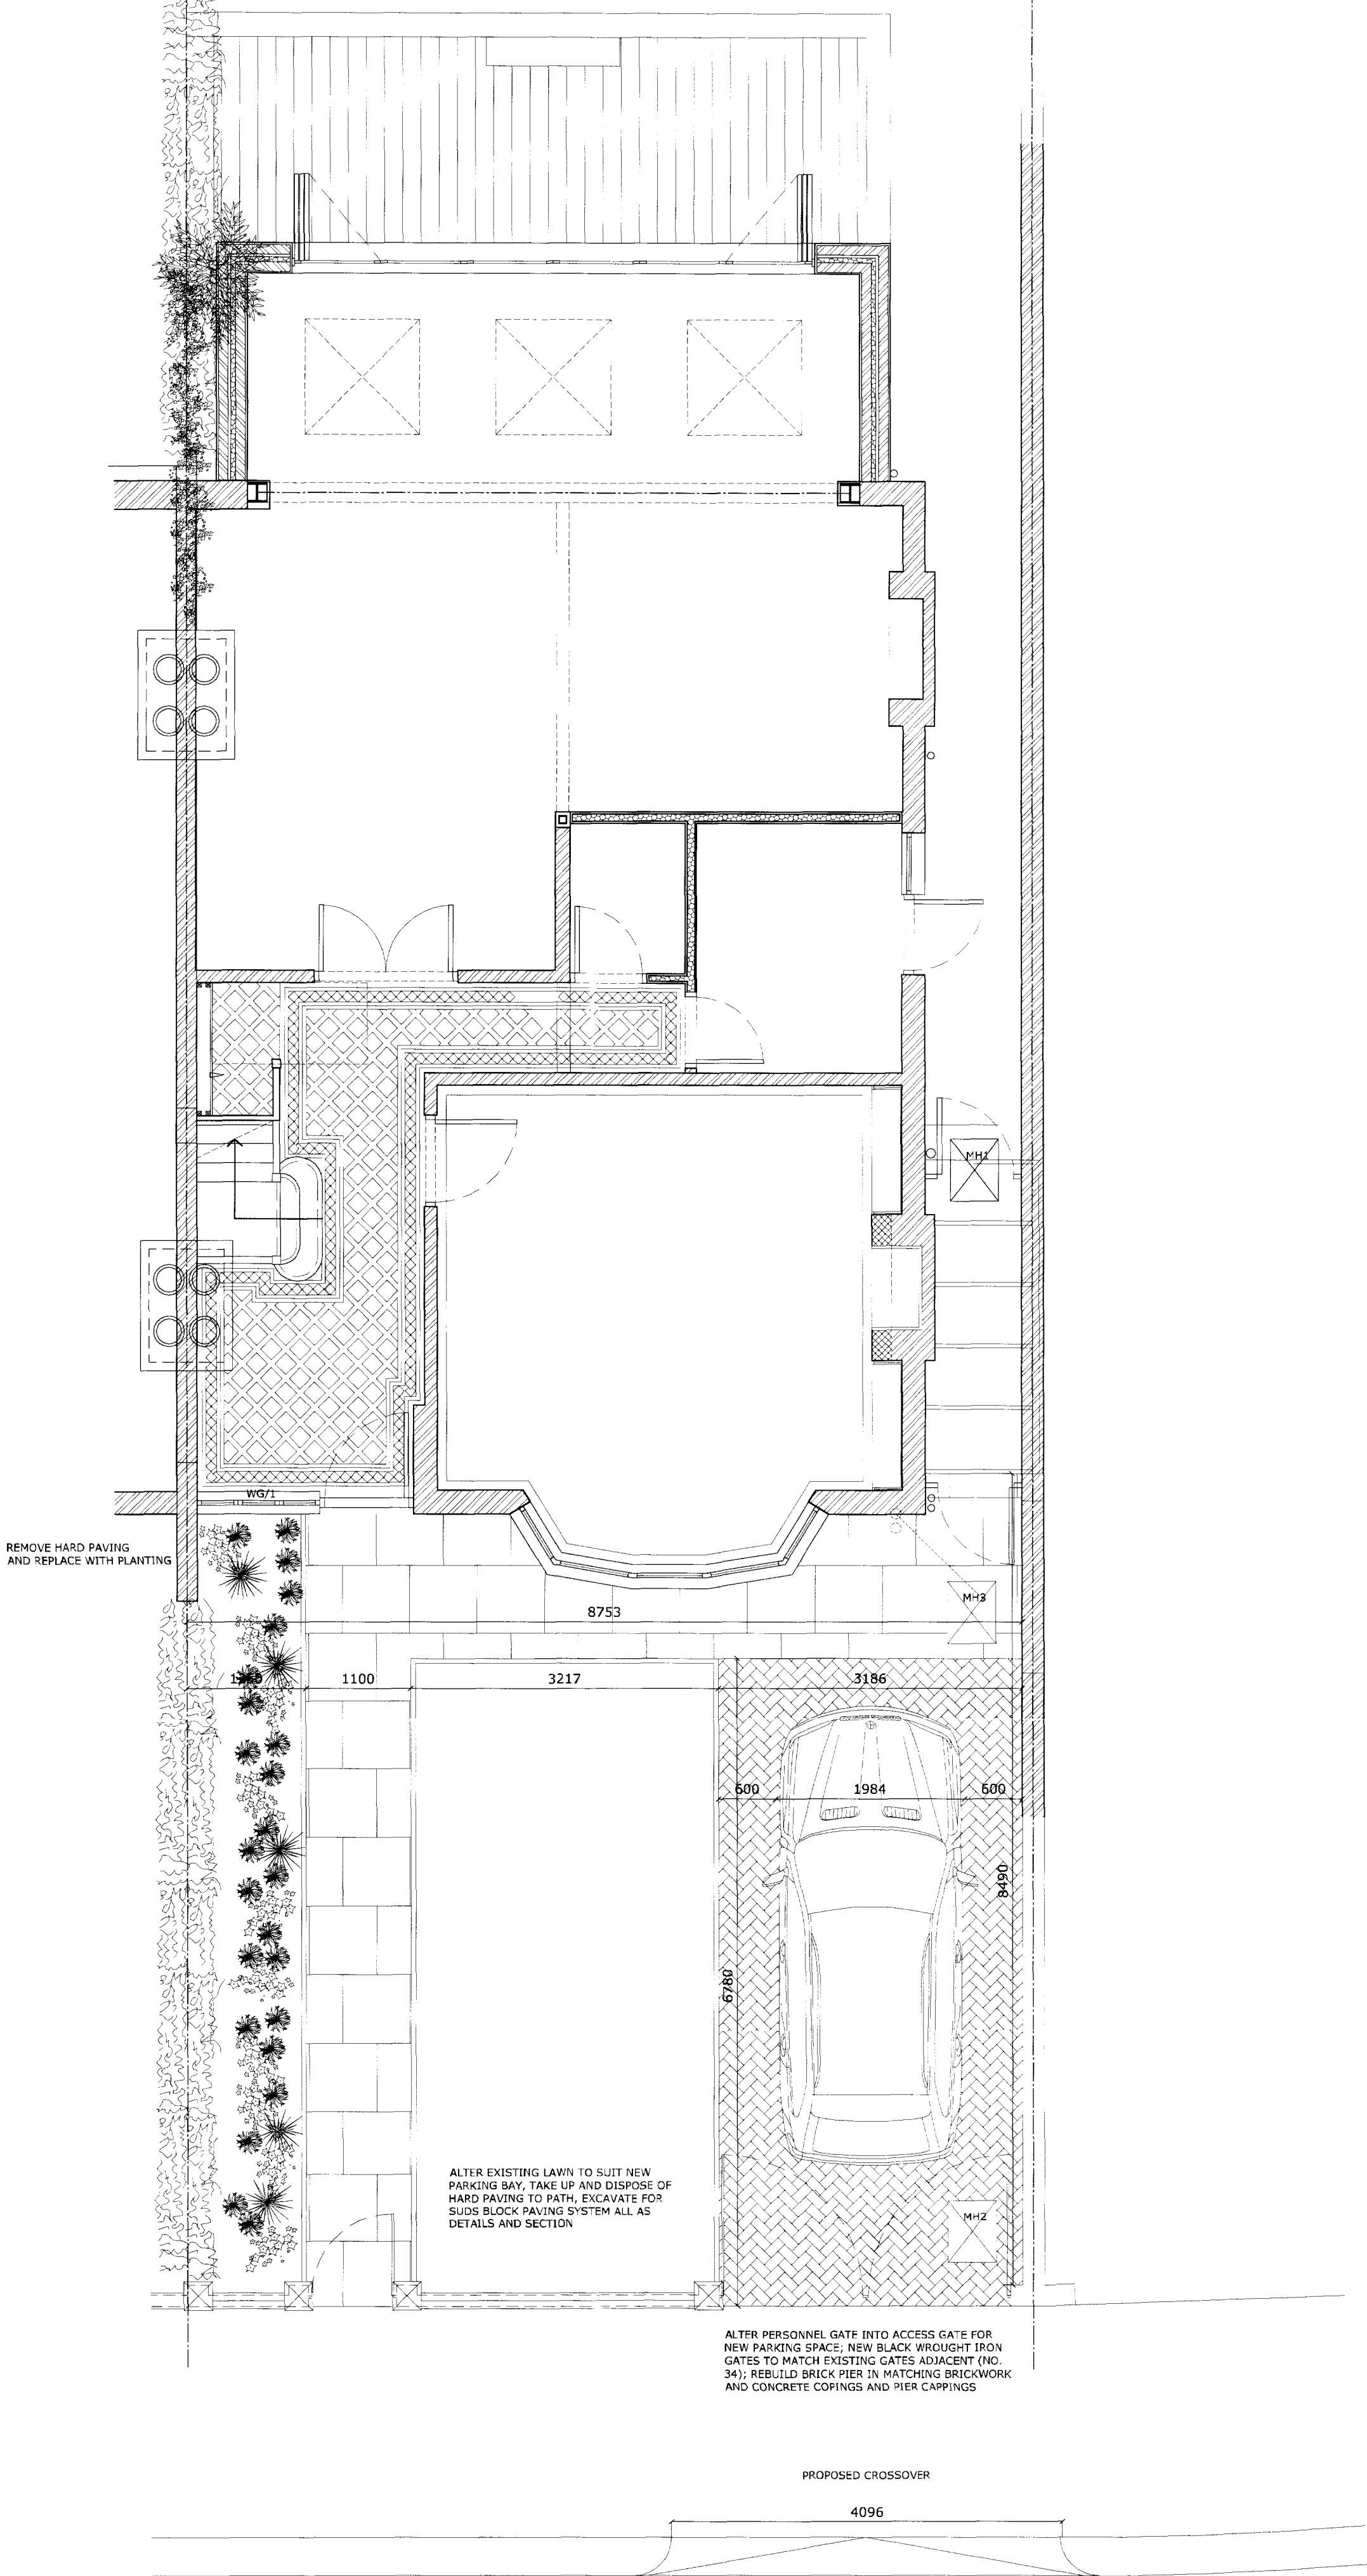

SITE PLAN

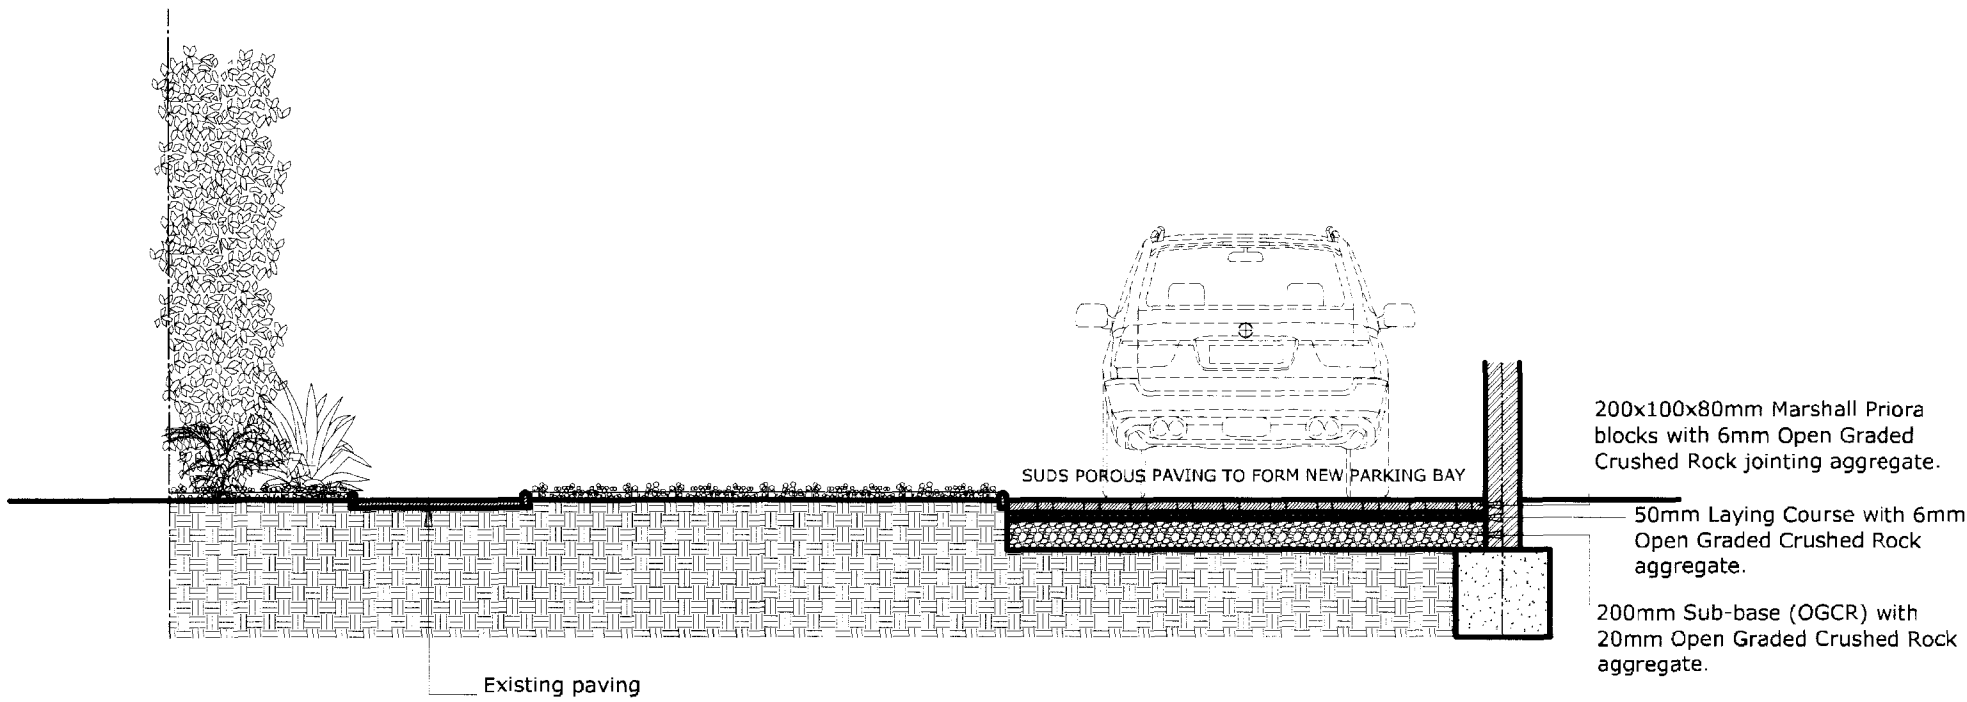

SECTION A-A

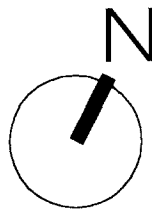

REVISIONS:				
B	05/11/12	RH	Tender prep	
c	05/12/12	RH	Tender prep	
D	28/12/12	RH	Full plans application	
E	10/01/13	RH	Tender issue	
F	18/02/13	RH	Planning	

PROJECT 32 St Albans Road NW5				
Haine & Co. Ltd. 020 7724 0800				
STAGE	PLANNING	SCALE	1:50 @ A1	DRAWING NEW PARKING BAY
		DATE	18/02/13	DWG NO. 12/08/32