


Lower Ground Floor Plan as Proposed

 

Issued For

Rev.	Description	Date	Signed	Checked

General Notes:
THIS DRAWING HAS BEEN PREPARED BY DS DESIGN SOLUTIONS AND THE DATA CONTAINED HEREIN MAY BE USED OR REPRODUCED ONLY WITH DS DESIGN SOLUTIONS' APPROVAL.

Scale	Date	Drawn by	Checked by
1:100@A3	01.11.2012	PS	DS


Drawing Title
Lower Ground Floor as Proposed

Project
7 Pond Street
London NW3 2PN




Studio 18, Liddell Road
London NW6 2EW
Phone 020 7624 6680
Fax 020 7624 6681
www.DesignSolutionsUK.com

Project no.	Drawing no.	Revision
2012/...	202	00

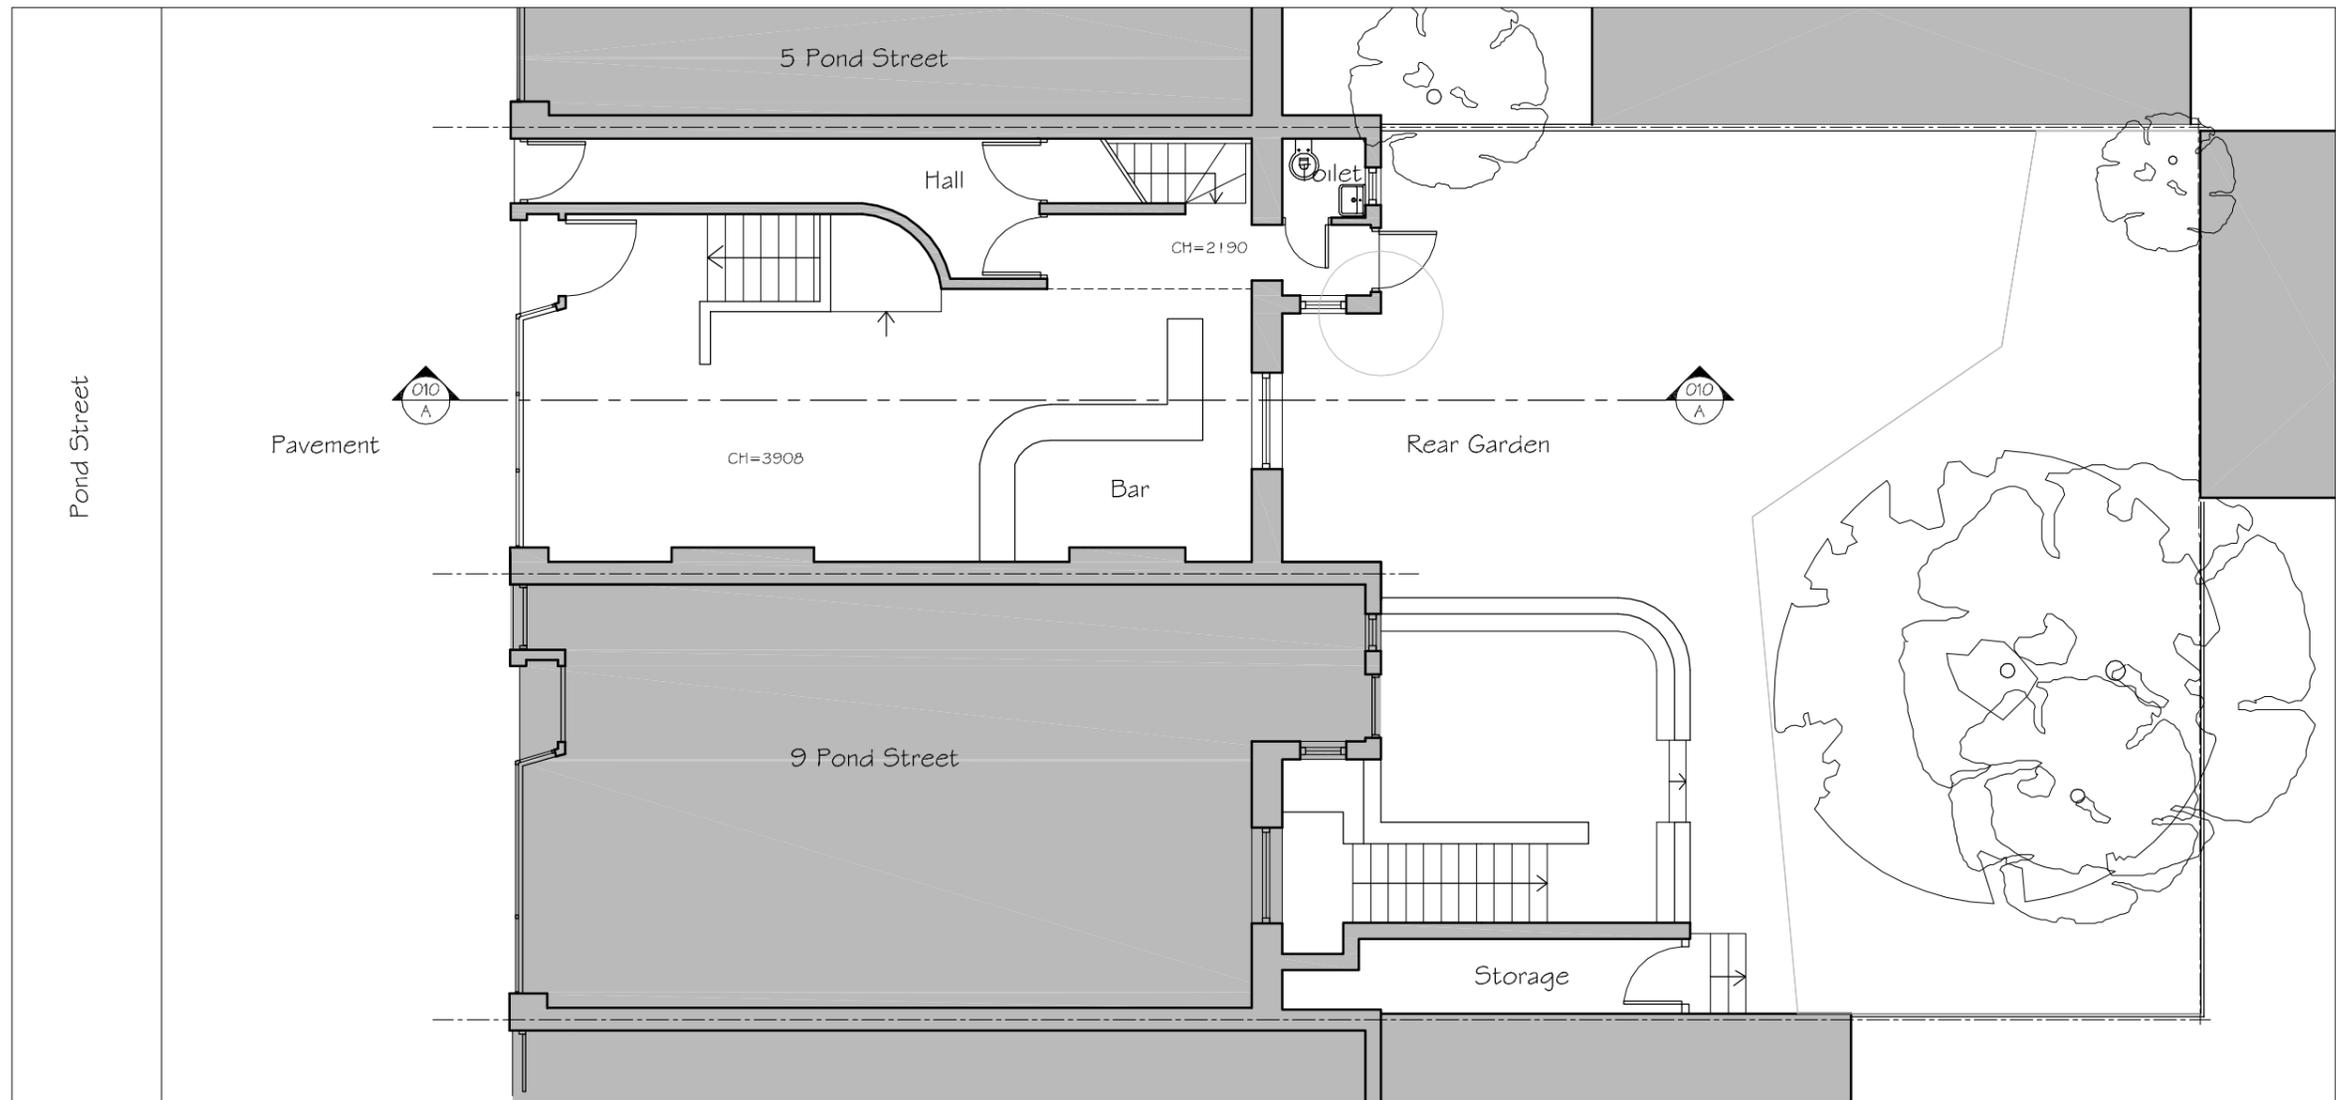

Lower Ground Floor Plan as Proposed

 


Issued For

General Notes:
THIS DRAWING HAS BEEN PREPARED BY DS DESIGN SOLUTIONS AND THE DATA CONTAINED HEREIN MAY BE USED OR REPRODUCED ONLY WITH DS DESIGN SOLUTIONS' APPROVAL.


Rev.	Description	Date	Signed	Checked

Scale	Date	Drawn by	Checked by
1:100@A3	01.11.2012	PS	DS
Drawing Title			
Ground Floor as Proposed			
Project			
7 Pond Street London NW3 2PN			

	Studio 18, Liddell Road London NW6 2EW Phone 020 7624 6680 Fax 020 7624 6681 www.DesignSolutionsUK.com		
	Project no.	Drawing no.	Revision
2012/...	203	01	

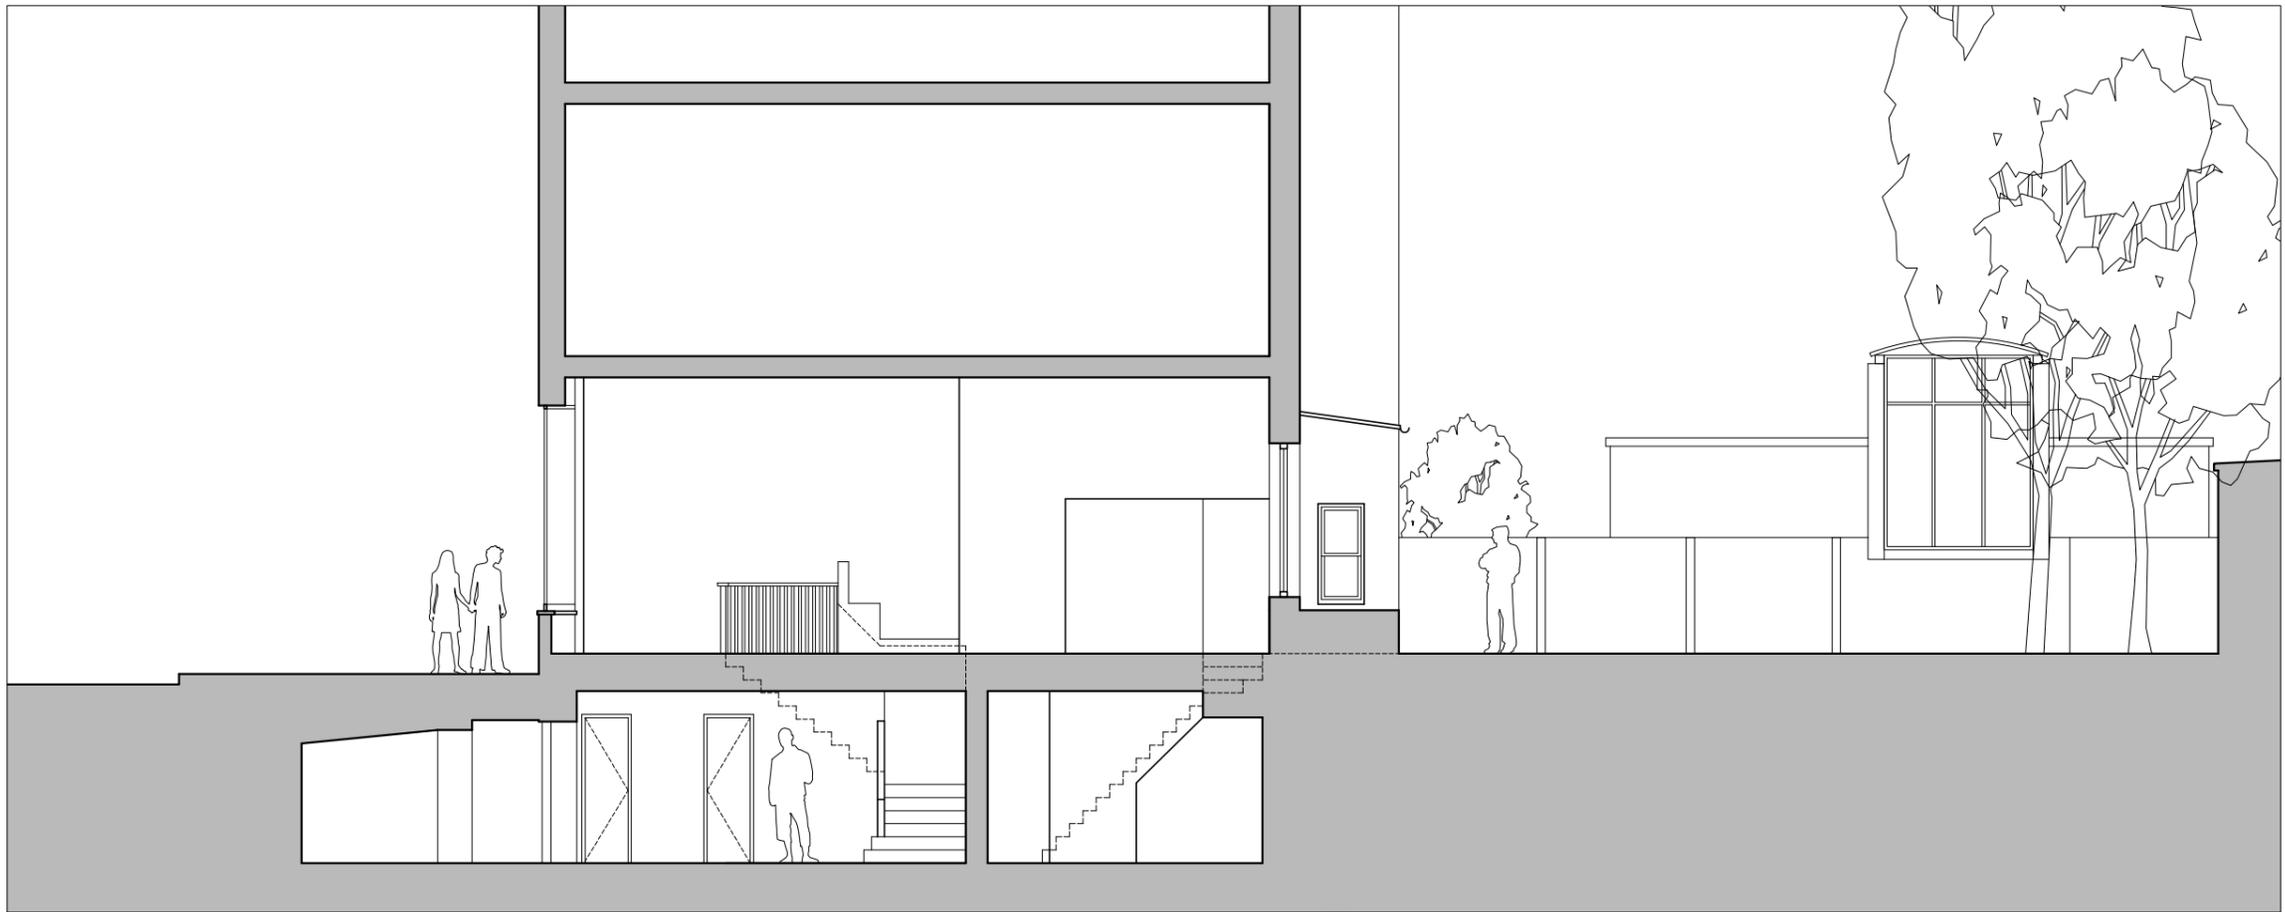

Cross Section A-A as Proposed

 

Issued For

General Notes:
 THIS DRAWING HAS BEEN PREPARED BY DS DESIGN SOLUTIONS AND THE DATA CONTAINED HEREIN MAY BE USED OR REPRODUCED ONLY WITH DS DESIGN SOLUTIONS' APPROVAL.

Rev.	Description	Date	Signed	Checked

--

--

Scale 1:100@A3	Date 01.11.2012	Drawn by PS	Checked by DS
Drawing Title Cross Section A-A as Proposed			
Project 7 Pond Street London NW3 2PN			


 design solutions	Studio 18, Liddell Road London NW6 2EW Phone 020 7624 6680 Fax 020 7624 6681 www.DesignSolutionsUK.com		
	Project no. 2012/...	Drawing no. 210	Revision 00



Front Elevation as Proposed



Rear Elevation as Proposed

 

Issued For

General Notes:
THIS DRAWING HAS BEEN PREPARED BY DS DESIGN SOLUTIONS AND THE DATA CONTAINED HEREIN MAY BE USED OR REPRODUCED ONLY WITH DS DESIGN SOLUTIONS' APPROVAL.

Rev.	Description	Date	Signed	Checked

--	--

--	--

Scale	Date	Drawn by	Checked by
1:100@A3	01.11.2012	PS	DS
Drawing Title			
Front and Rear Elevations as Proposed			
Project			
7 Pond Street London NW3			

	Studio 18, Liddell Road London NW6 2EW Phone 020 7624 6680 Fax 020 7624 6681 www.DesignSolutionsUK.com		
	Project no.	Drawing no.	Revision
2012/....	220	00	