




4 LOCATION PLAN
1:1250



2 SIDE ELEVATION
Scale: 1:100



3 SATELLITE IMAGE
1:1250

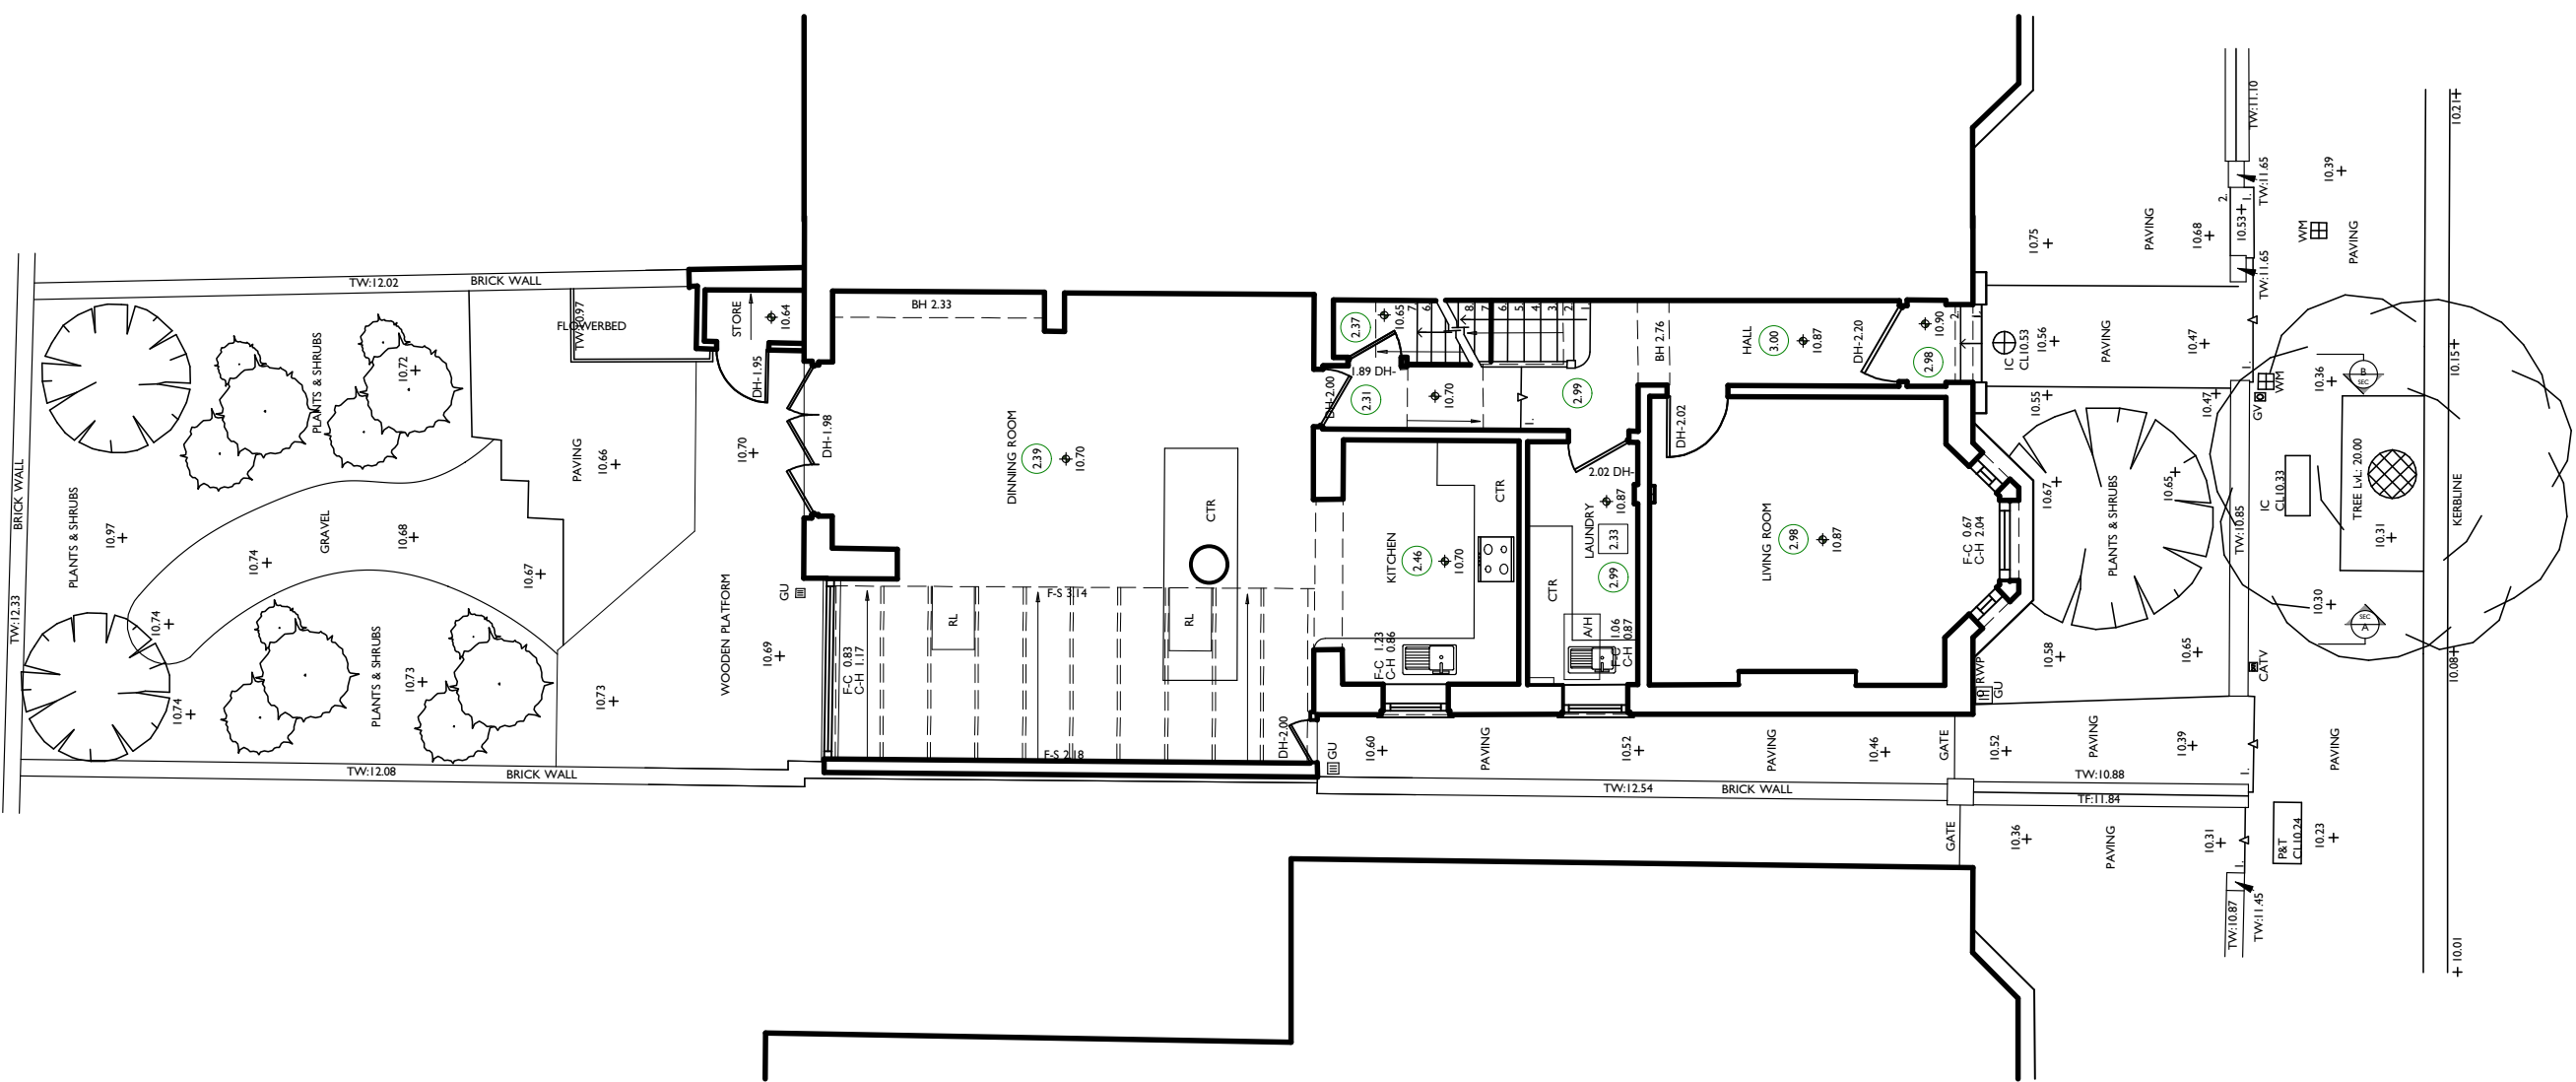

1 SITE PLAN
Scale: 1:100