

 


FRONT BOUNDARY LINE

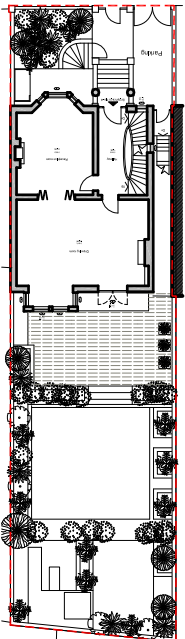

EAST ELEVATION

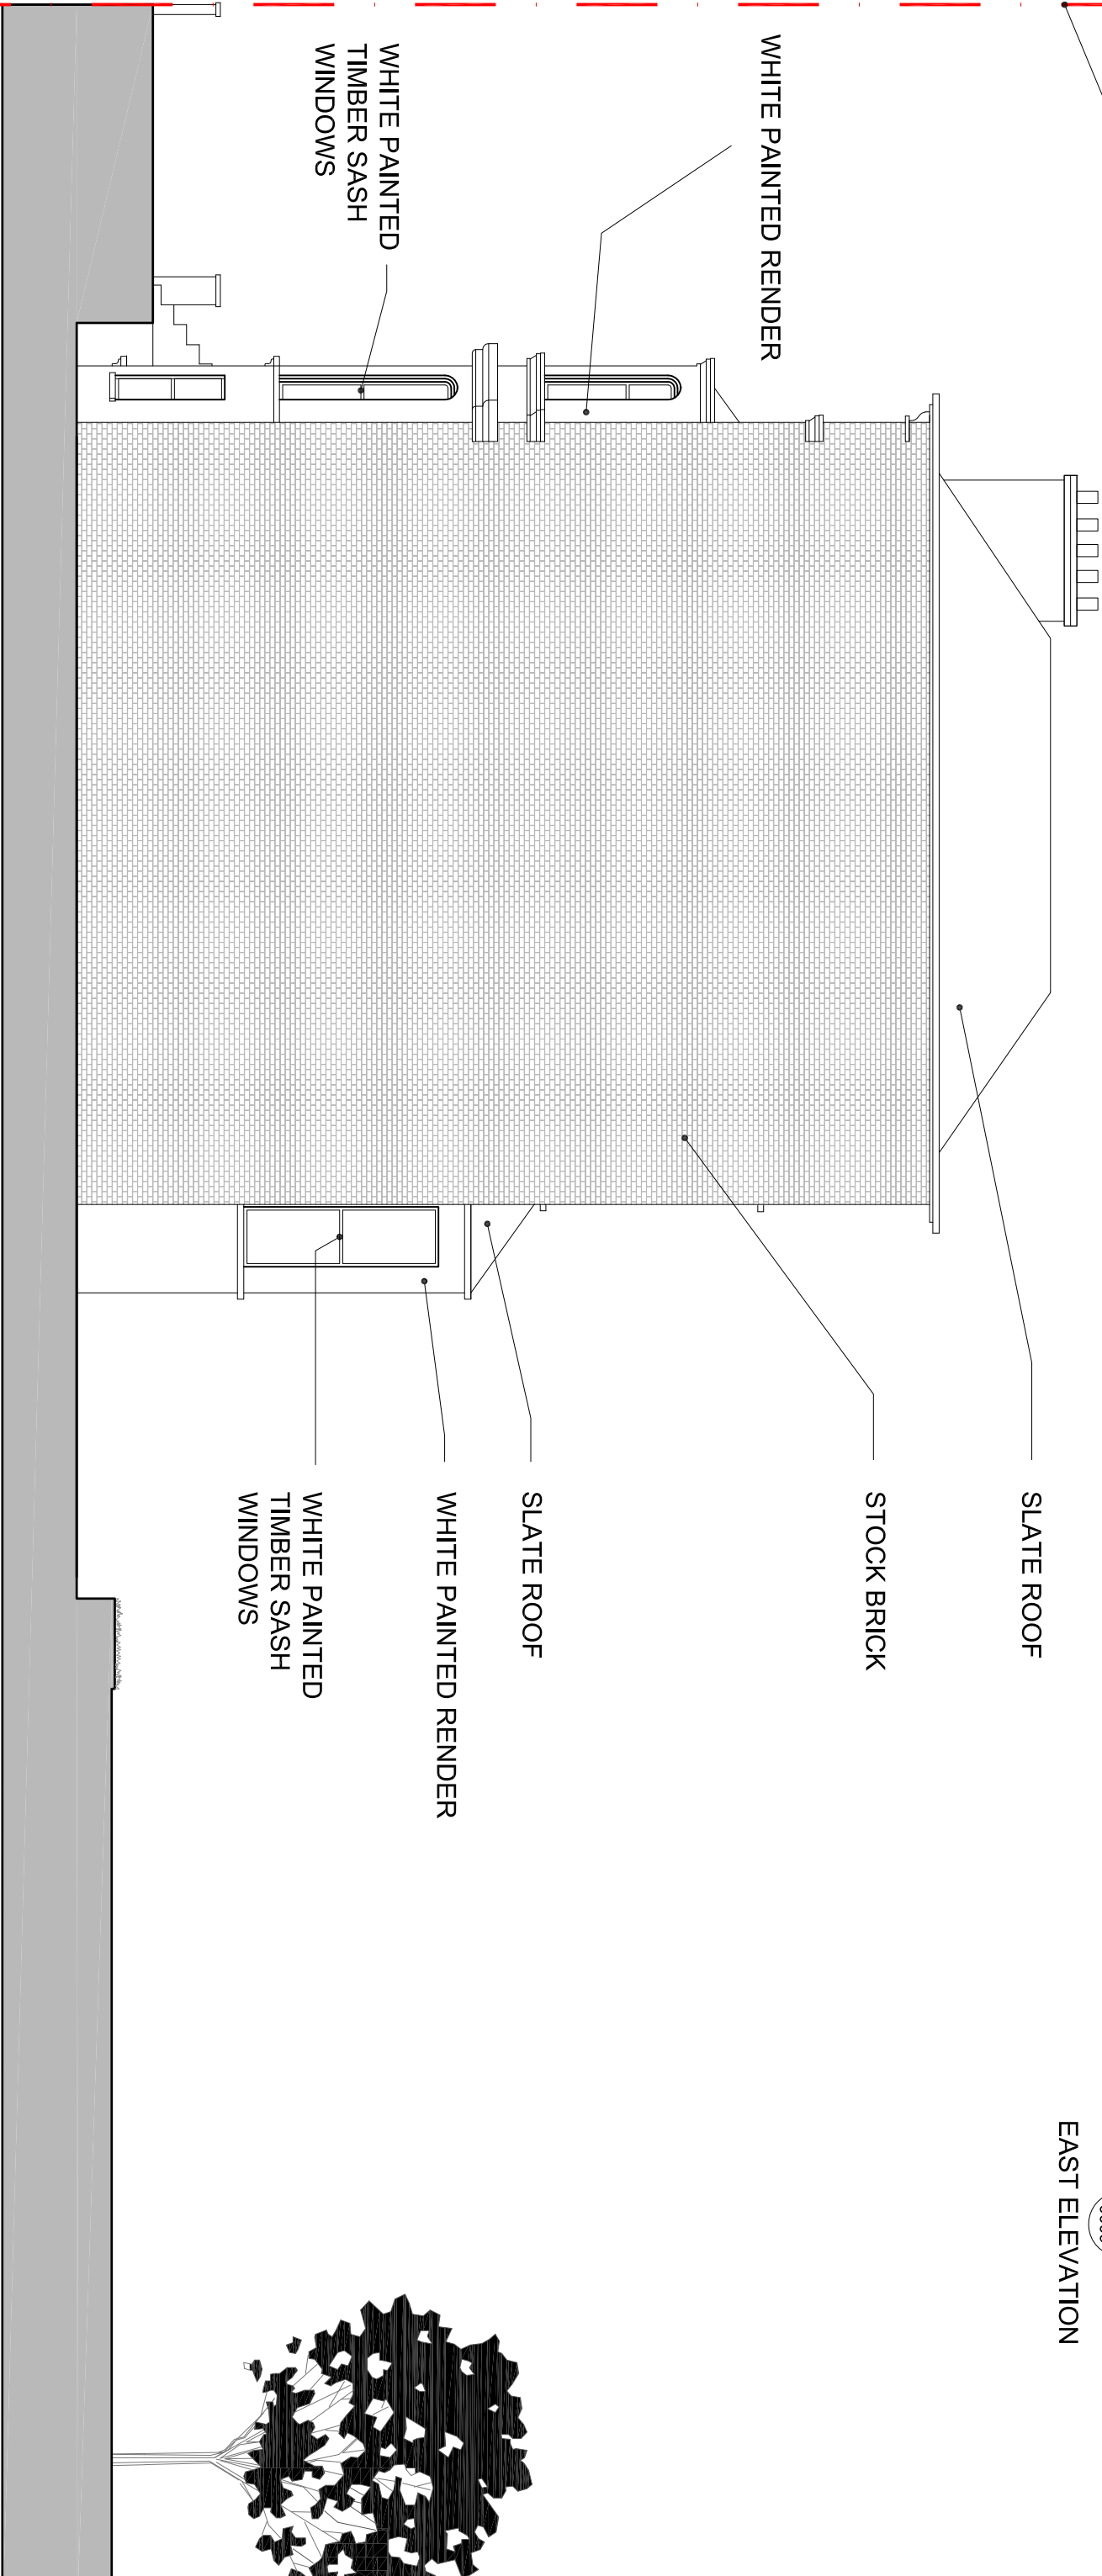

East Elevation

No.	Notes	No.	Revision	Date
-----	-------	-----	----------	------

1. Dimensions to be verified on site. Only figured dimensions to be used and any discrepancies in dimensions are to be reported to the contract administrator. No dimensions are to be scaled from printed drawings. Any areas indicated on this drawing are for guidance only. No responsibility is taken for their accuracy.

2. There is a risk of injury or death in construction if the works are not properly planned and supervised. The contractor must not undertake any element of the work without first having carried out the necessary risk assessments and prepared detailed method statements.

AMA © 2010

client:	Dr Kayn Moshal				
job:	4 Lamballe Road NW3 4HP				
dwg:	East Elevation Existing				
dwg. type:	Existing				
dwg. status:	Approval				
drawn By	DA	approved By	PR	date	12/11/12
scale	1:100 @ A3		size	A3	

39 Warple Way  
London W3 0RX  
+44(0)20 7021 0332 T  
+44(0)20 7021 0122 F  
info@4nngroup.co.uk  
www.4nngroup.co.uk

job number	drawing number	revision
150	0009	