
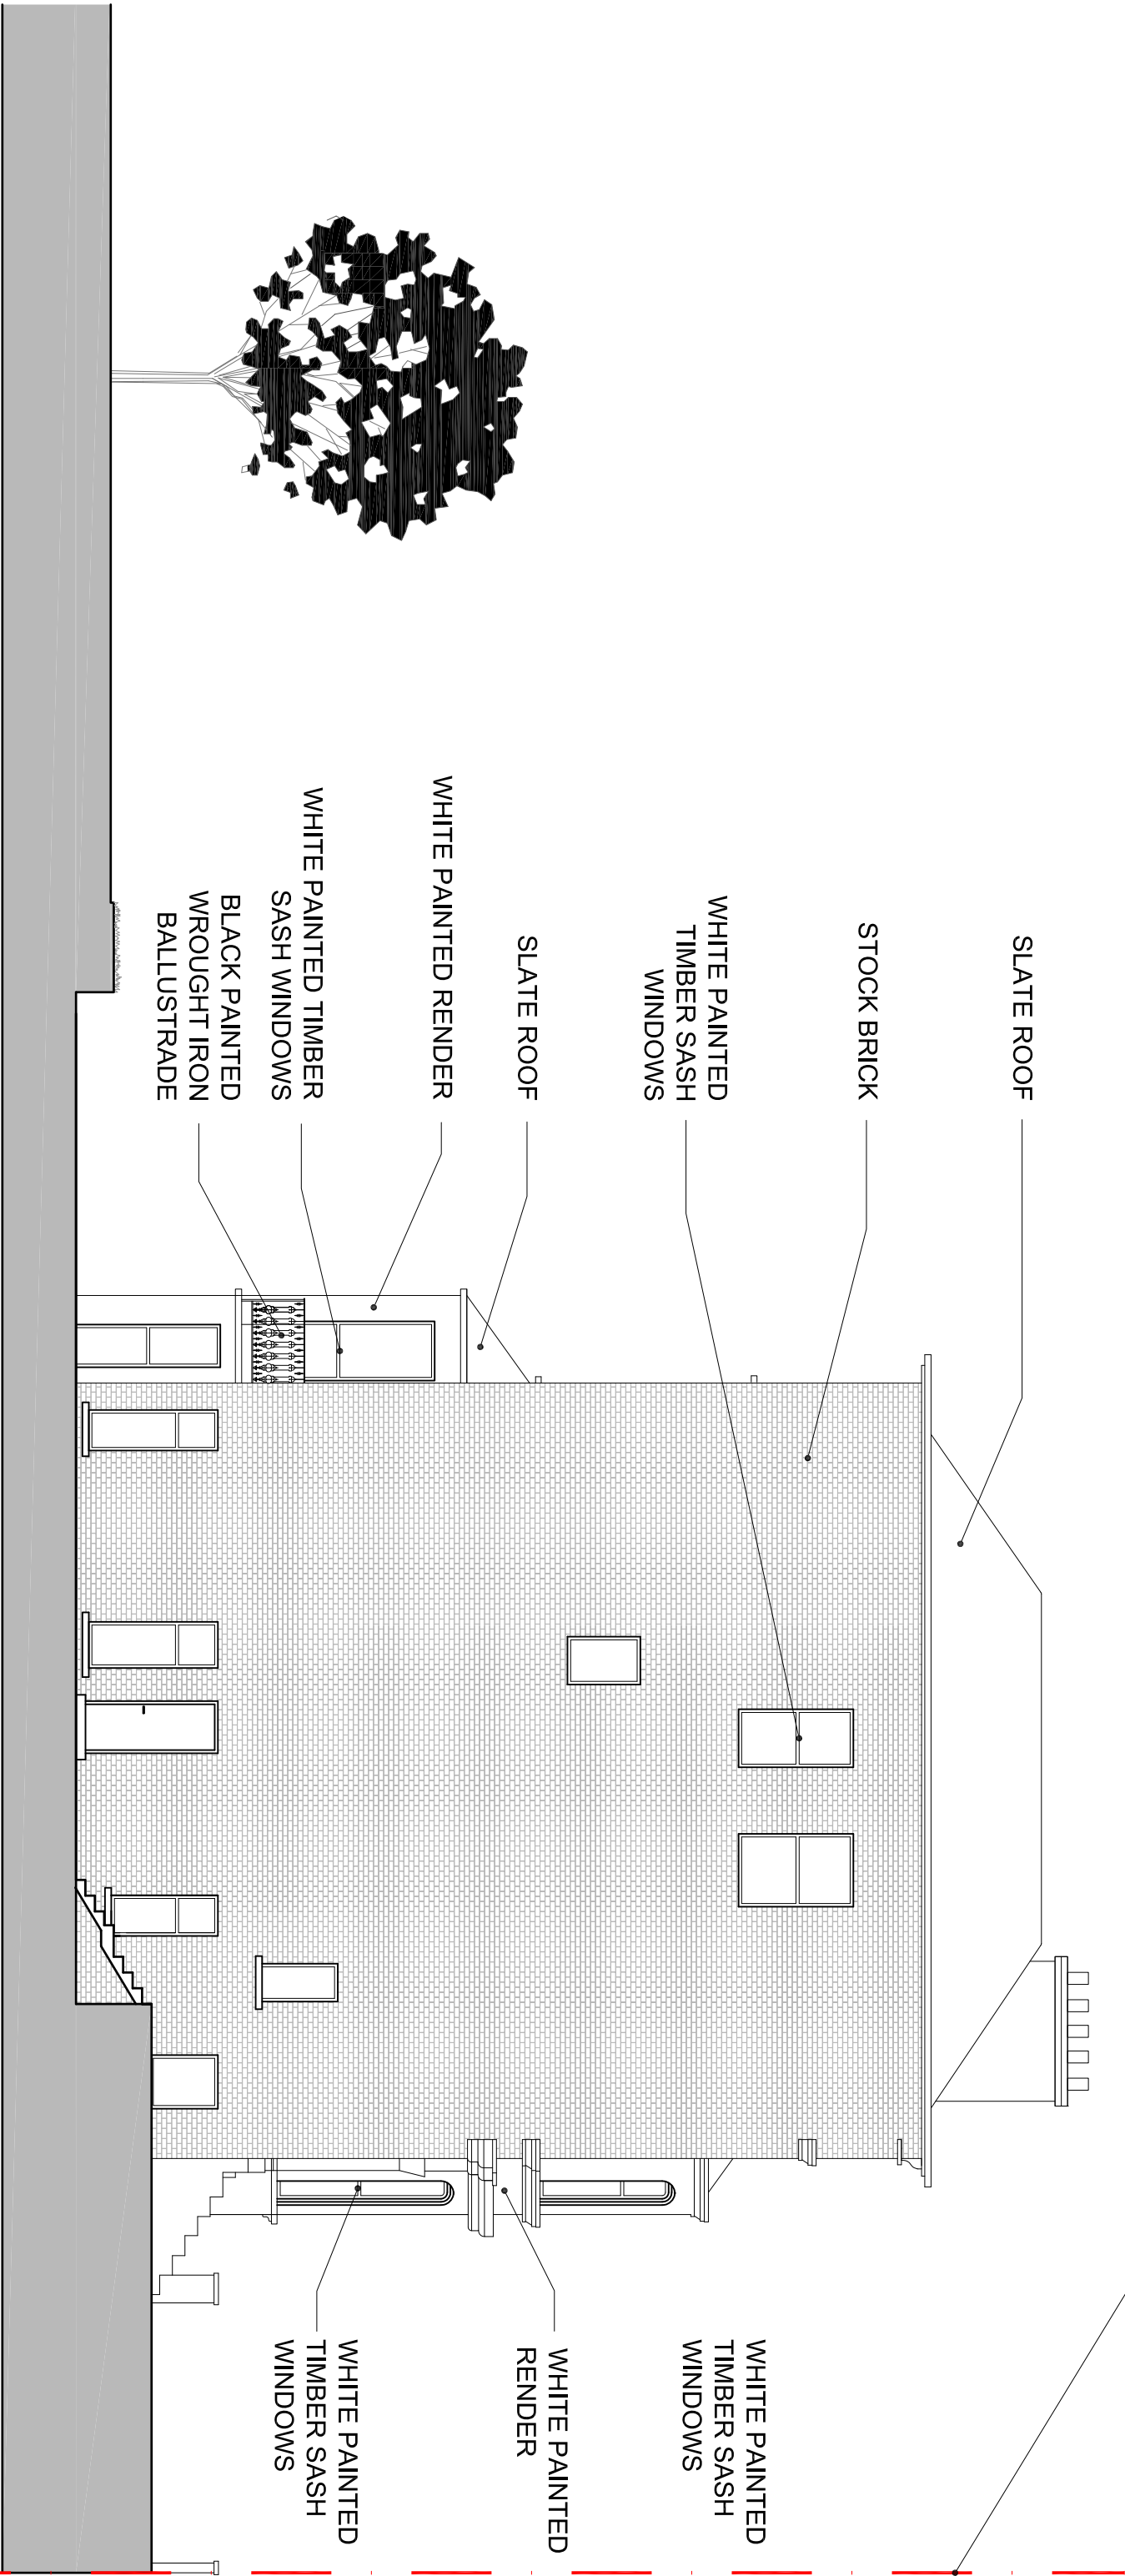
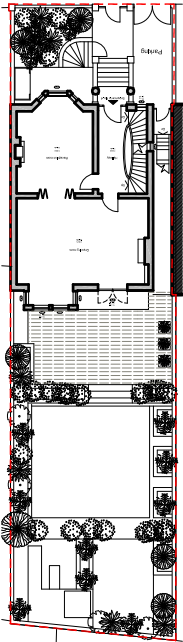


WEST ELEVATION

 

West Elevation

No.

Notes

No.

Revision

Date

1.

Dimensions to be verified on site. Only figured dimensions to be used and any discrepancies in dimensions are to be reported to the contract administrator. No dimensions are to be scaled from printed drawings. Any areas indicated on this drawing are for guidance only. No responsibility is taken for their accuracy.

2.

There is a risk of injury or death in construction if the works are not properly planned and supervised. The contractor must not undertake any element of the work without first having carried out the necessary risk assessments and prepared detailed method statements.

4MA © 2010

client: Dr Karim Moshal

job: 4 Lamballe Road

dwg: NW3 4HP

dwg: West Elevation

Existing

dwg. type: Existing

dwg. status: Approval

drawn by: DA

approved by: FR

scale: 1:100 @ A3

date: 12/11/12

size: A3

ARCHITECTURE

39 Warple Way

London W3 0RX

+44(0) 20 7021 0332 T

+44(0) 20 7021 0122 F

Info@4mgroup.co.uk

www.4mgroup.co.uk

job number

drawing number

revision

150

0010