

1 Proposed Lower Ground Floor Plan
SCALE_ 1:200@A3

No. Notes


1. Dimensions to be verified on site. Only figured dimensions to be used and any discrepancies to dimensions are to be reported to the correct representative. No dimensions are to be taken from the drawing. The drawing is for guidance only. No responsibility is taken for their accuracy.
2. There is a risk of injury or death in construction if the works are not properly planned and supervised. The contractor must not undertake any element of the work without first having carried out the necessary risk assessments and prepared detailed method statements.

4MA © 2009

No. Revision

Date

2 Proposed Lower Ground Floor Plan
SCALE_ 1:100@A3

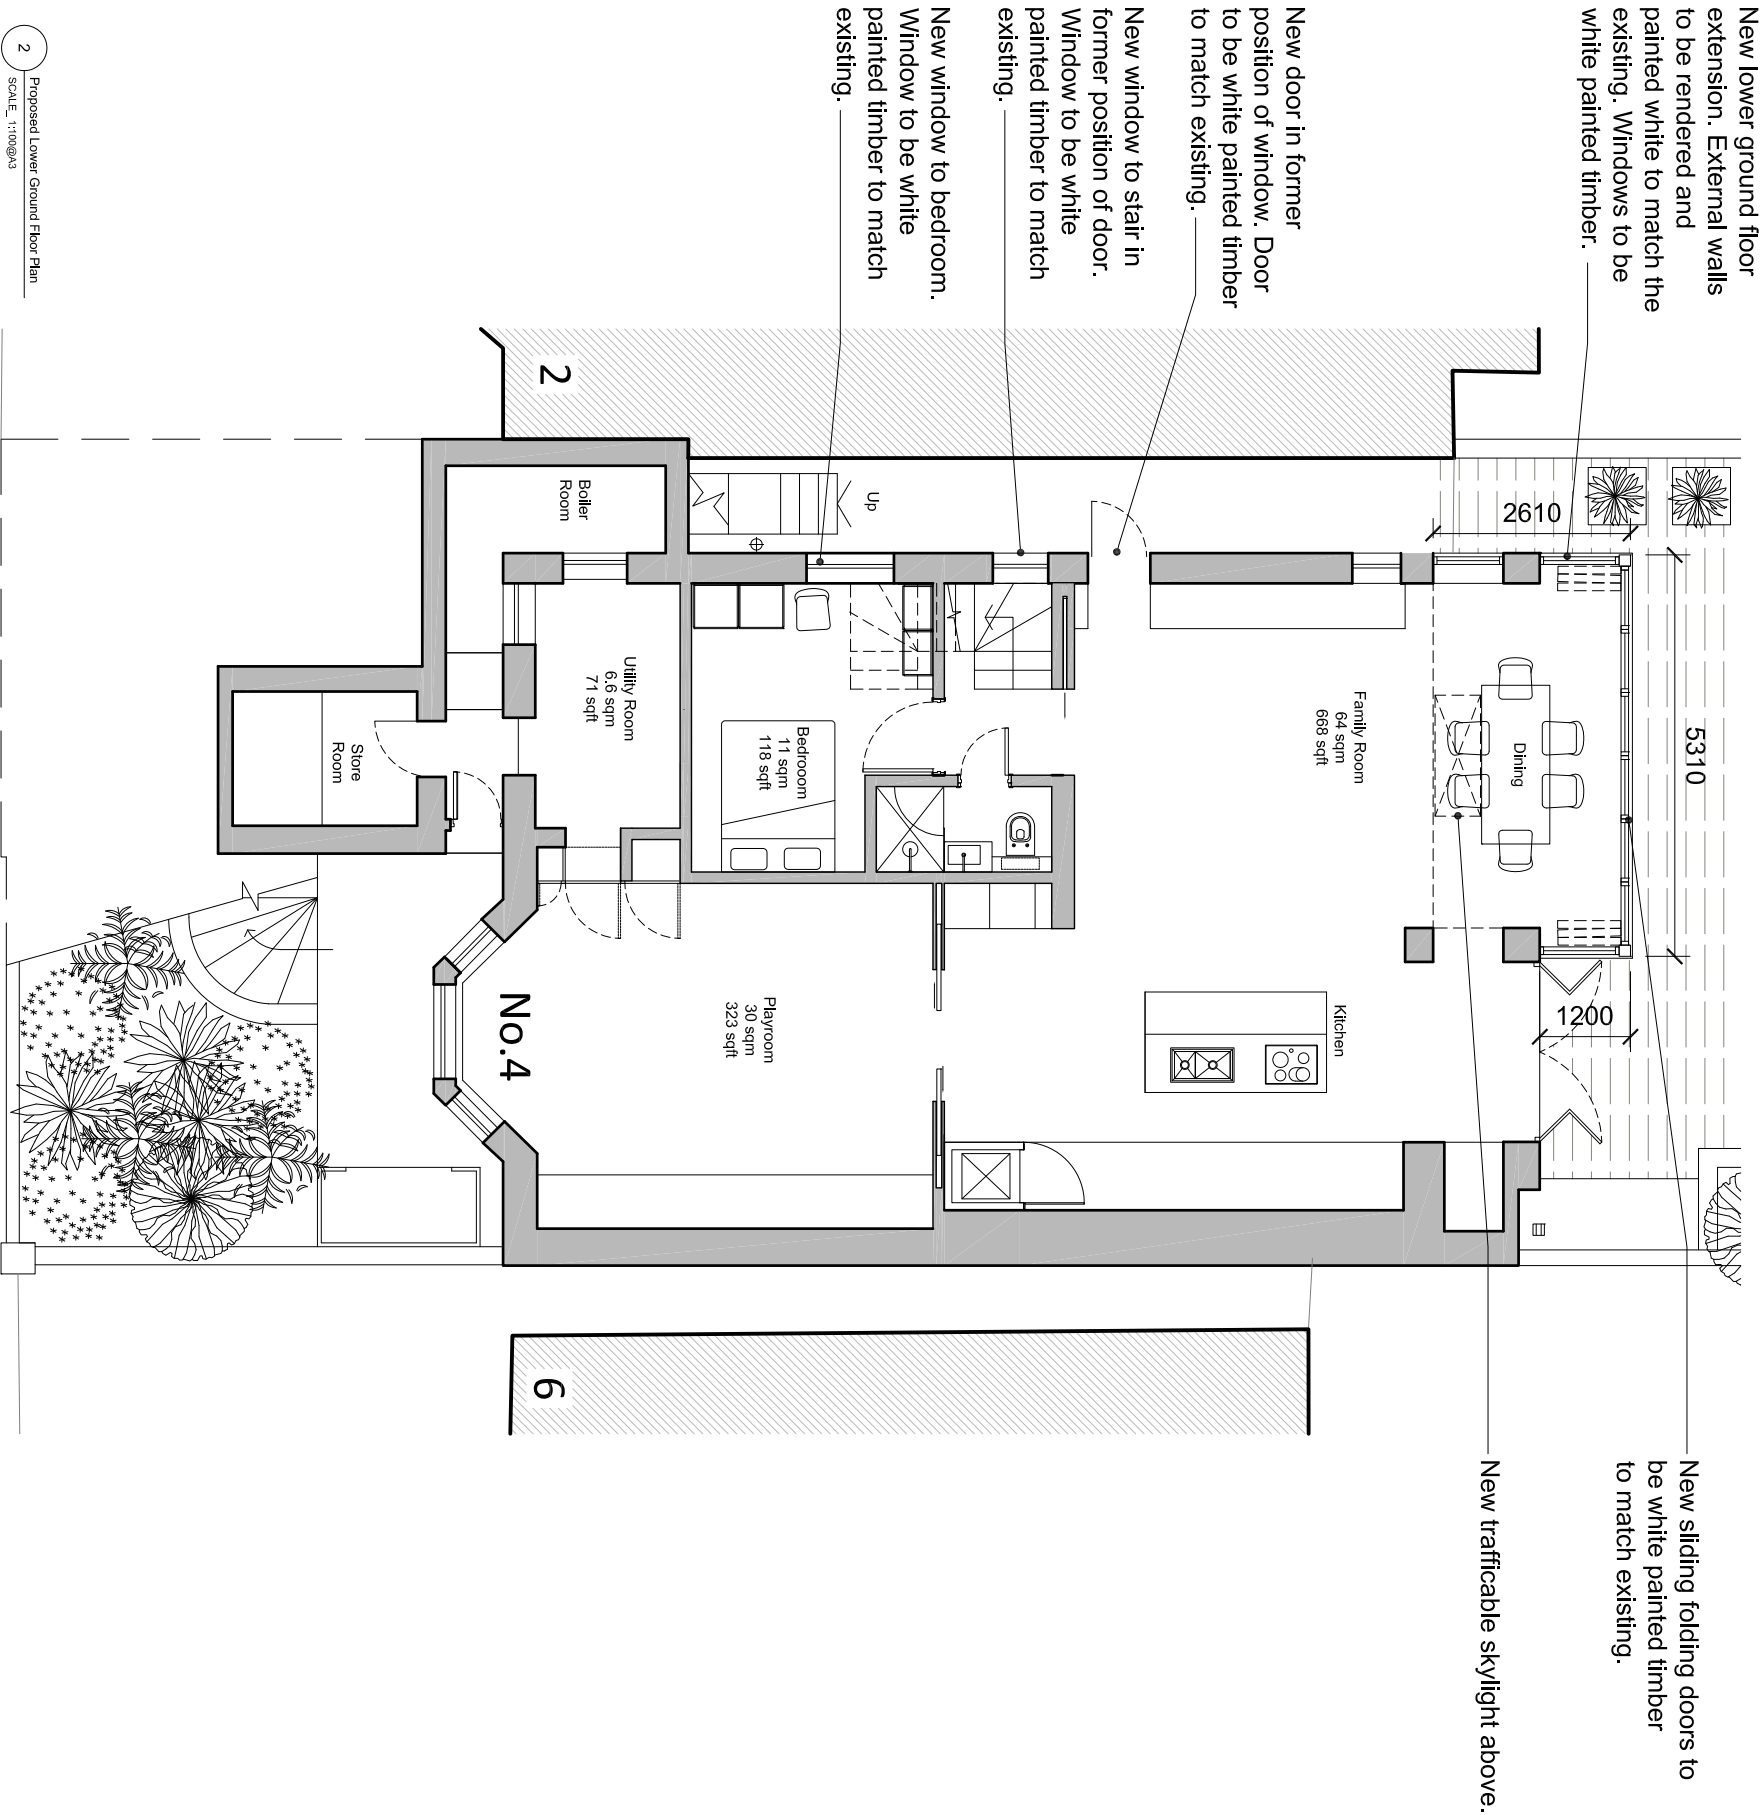

New lower ground floor extension. External walls to be rendered and painted white to match the existing. Windows to be white painted timber.

New door in former position of window. Door to be white painted timber to match existing.

New window to stair in former position of door. Window to be white painted timber to match existing.

New window to bedroom. Window to be white painted timber to match existing.

New sliding folding doors to be white painted timber to match existing.

New trafficable skylight above.



client:	DR KARYN MOSHAL
job:	4 LAMBOLLE ROAD
dwg:	LOWER GROUND FLOOR PLAN
	PROPOSED
dwg. type:	PLANNING
dwg. status:	APPROVAL
drawn by:	PM
approved by:	PR
scale:	1:100 @ A3

39 Warple Way
London W3 0PX
+44(0) 20 7021 0332 T
+44(0) 20 7021 0122 F
info@4mgroup.co.uk
www.4mgroup.co.uk

ARCHITECTURE

1542010

revision

*