




New black painted railings

New recessed terrace within existing roof line.

New white painted timber doors to match existing.

New dormer with slate tile hanging to cheeks.

1 Proposed Third Floor Plan
SCALE 1:100@A3

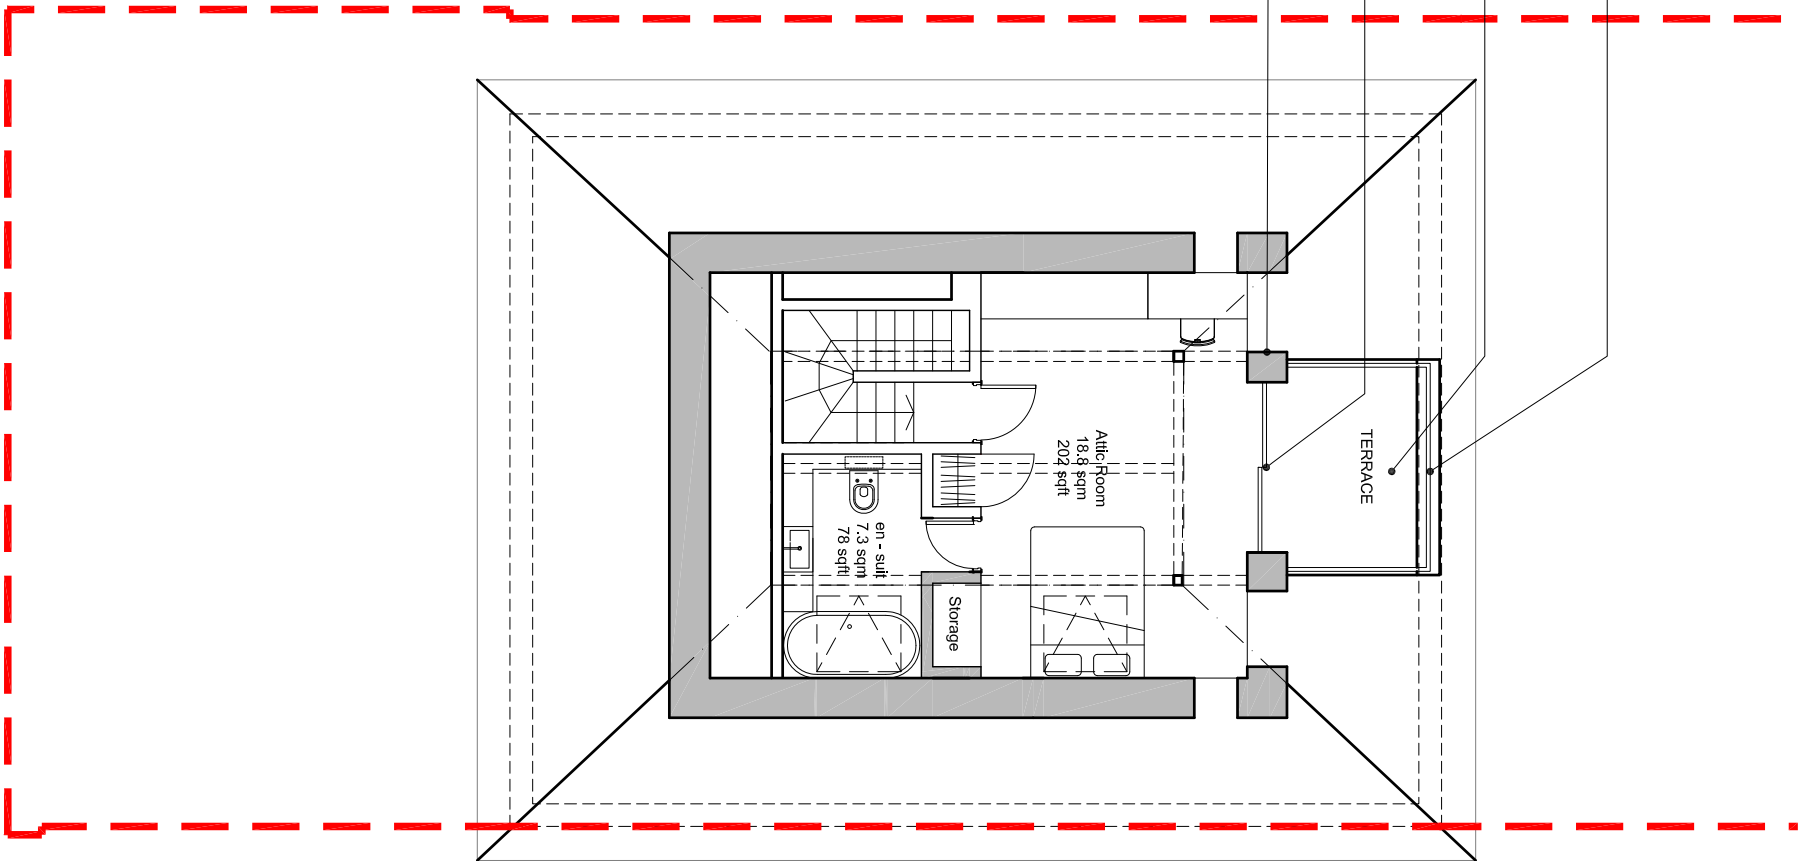

No. Notes

1. Dimensions to be verified on site. Only figured dimensions to be used and any discrepancies to dimensions are to be reported to the contract administrator. No dimensions are to be taken from the drawing as a guide only. No responsibility is taken for their accuracy.

2. There is a risk of injury or death in connection if the works are not properly planned and supervised. The contractor must not undertake any element of the work without first having carried out the necessary risk assessments and prepared detailed method statements.

4MA © 2009

No. Revision

Date

client: DR KARYN MOSHAL

job: 4 LAMBOLLE ROAD

dwg: NW3 4HP

dwg: THIRD FLOOR PLAN

dwg: PROPOSED

dwg. type: PLANNING

dwg. status: APPROVAL

drawn by: PM approved by: FR date: 21/02/13 scale: 1:100 @ A3 sheets: A3

ARCHITECTURE

39 Warple Way
London W3 0PX
+44(0) 20 7021 0332: T
+44(0) 20 7021 0122: F
info@4mgroup.co.uk
www.4mgroup.co.uk

job number: 154 drawing number: 2014

revision: *