


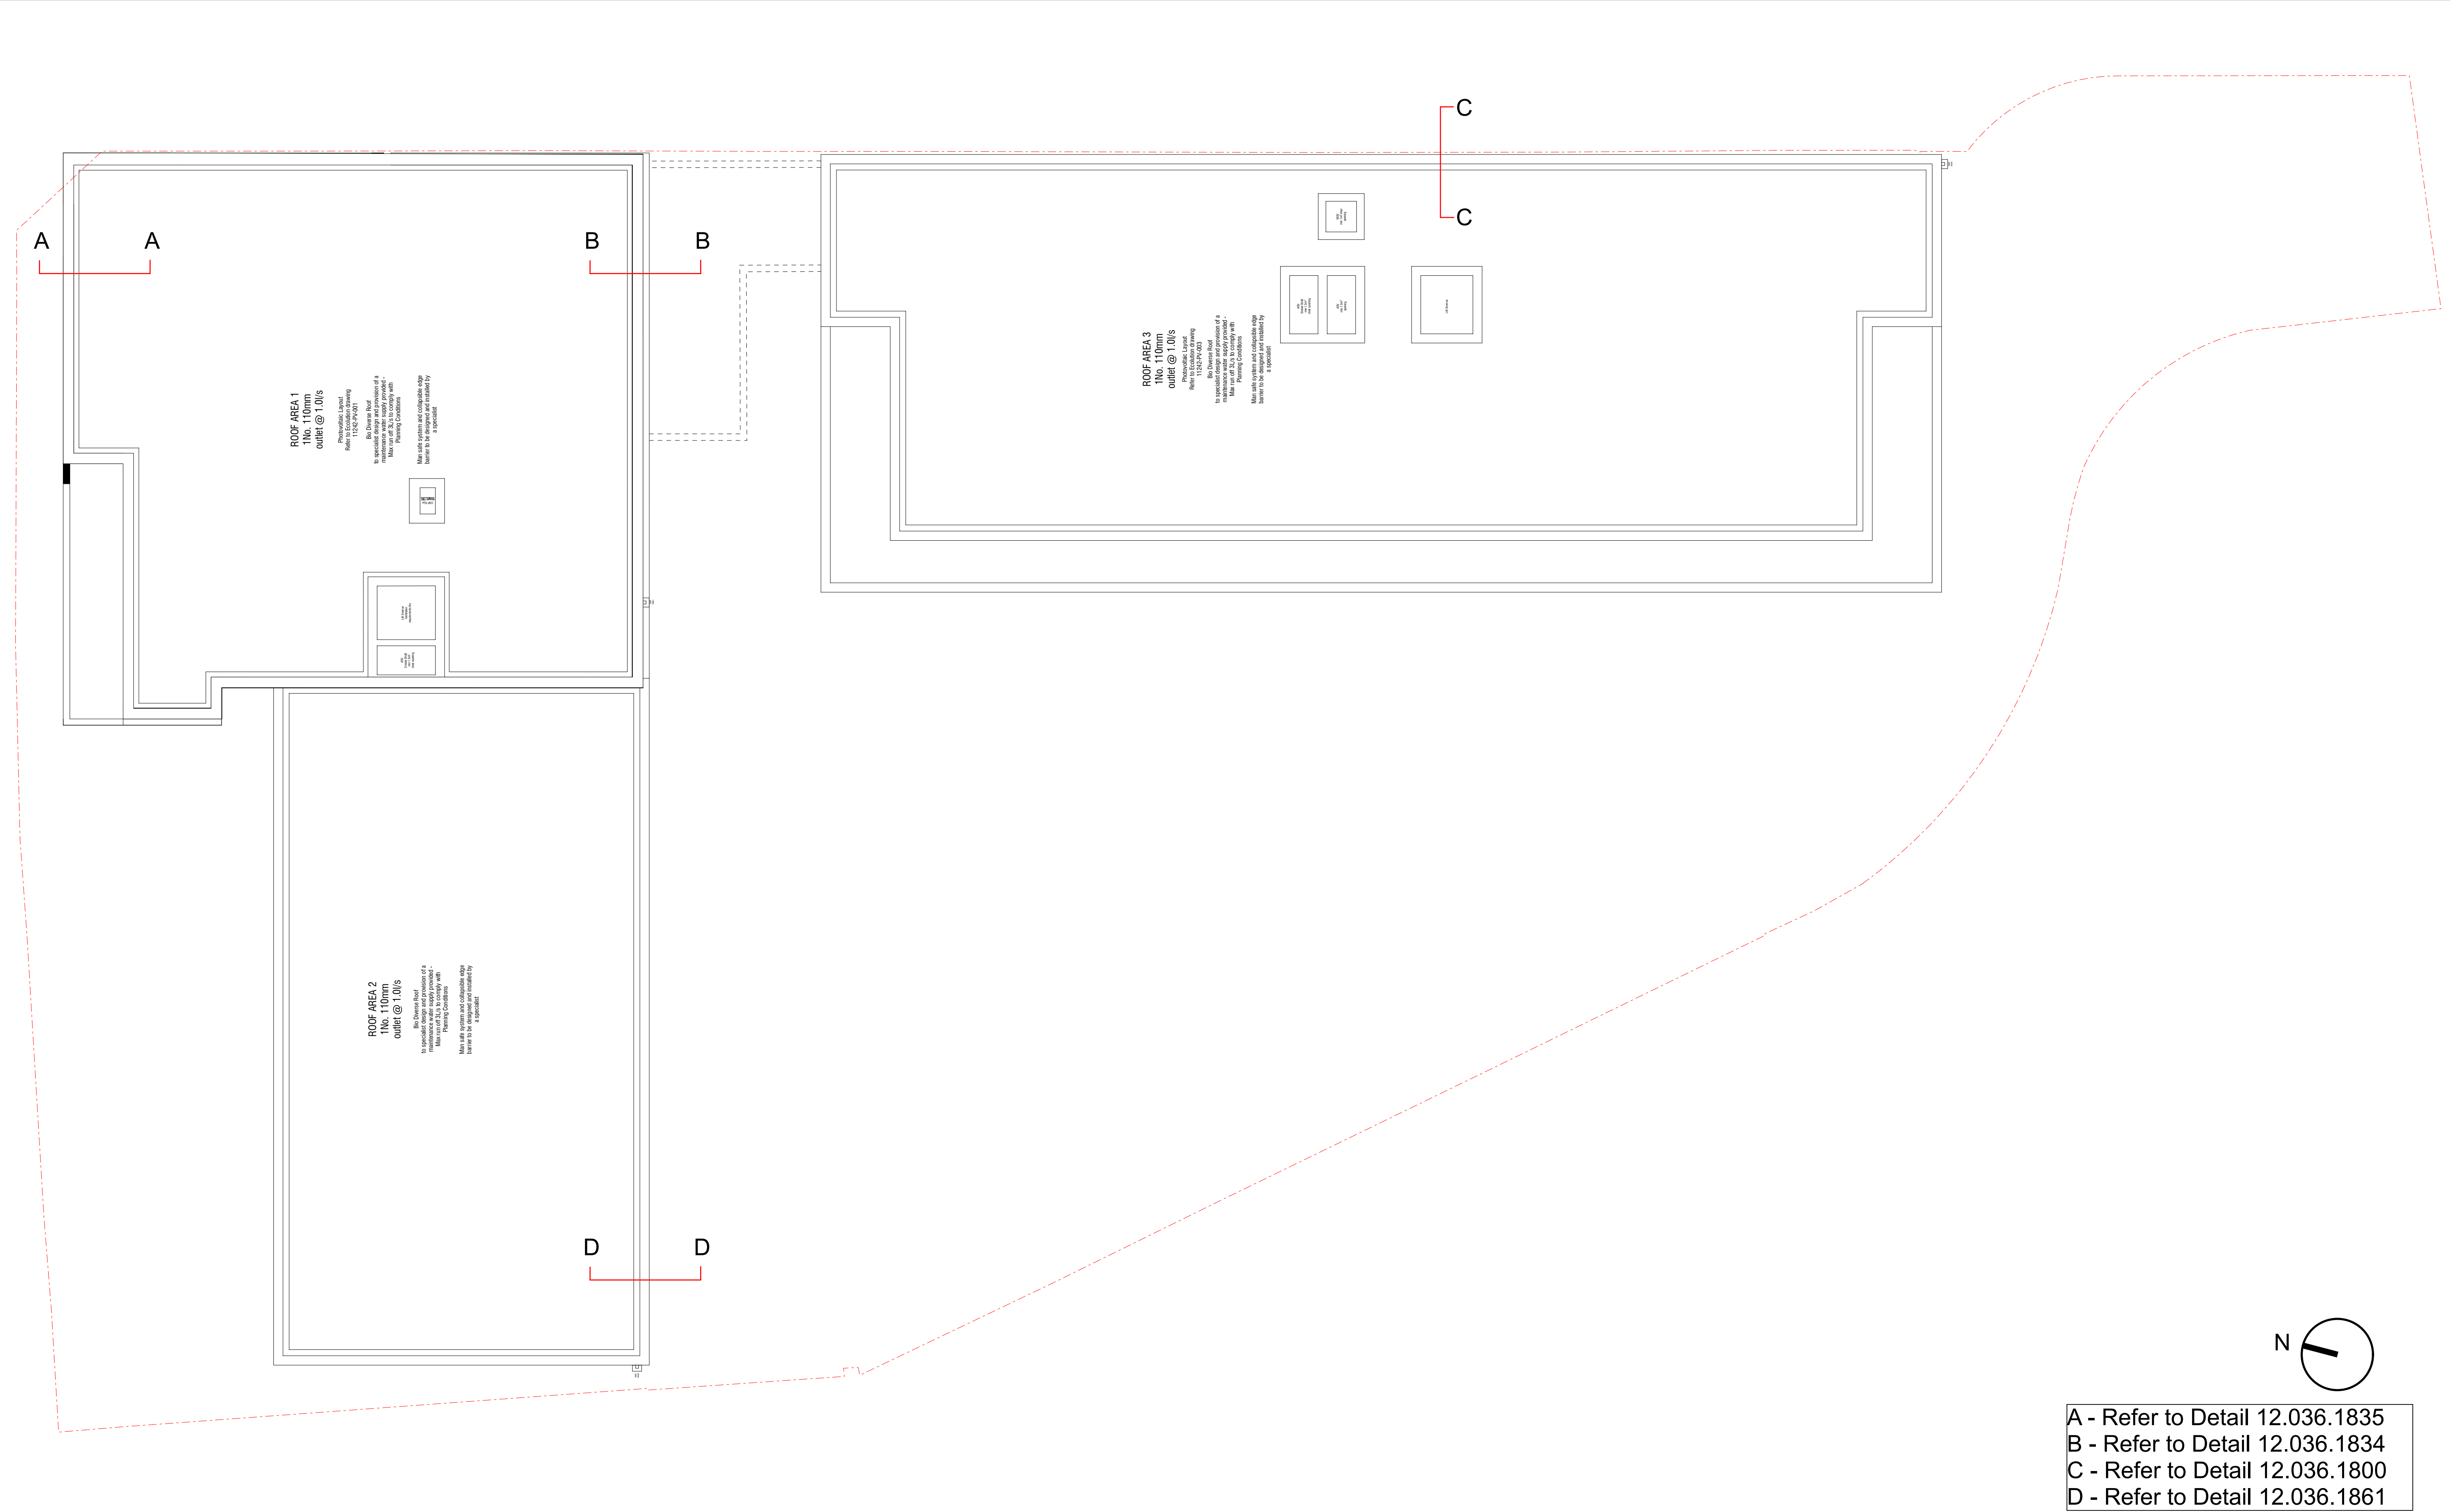

- A - Refer to Detail 12.036.1835
B - Refer to Detail 12.036.1834
C - Refer to Detail 12.036.1800
D - Refer to Detail 12.036.1861

Rev	Date	Description	By	PM
REVISIONS				

NOTES:

PLANNING



CLIENT
CREST NICHOLSON

TITLE
SIDMOUTH STREET,
CAMDEN

ROOF PLAN

Scale @ A1: 1:100
Date: 05/03/2013

Drawn by: MLE
Checked by: MLE

Drawing No: 12.036.157

Revision: -

FURZEHALL FARM, WICKHAM ROAD
FAREHAM, HAMPSHIRE, PO16 7JH
T: 01329 283 225
F: 01329 237 004
E: EMAIL@HGP-ARCHITECTS.CO.UK
W: WWW.HGP-ARCHITECTS.CO.UK

HGP Architects Ltd.
Copyright Reserved.
Check dims. on site.