




EXISTING FRONT ELEVATION

Scale 1:50




PROPOSED FRONT ELEVATION

Scale 1:50

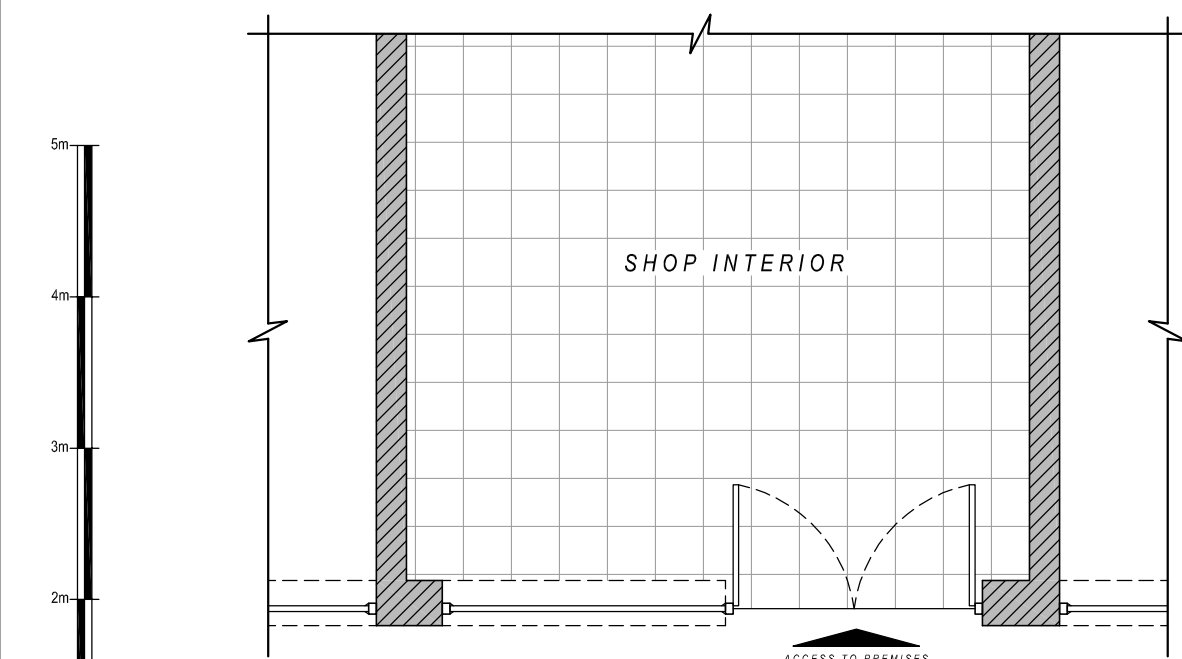

EXISTING PART PLAN

Scale 1:50

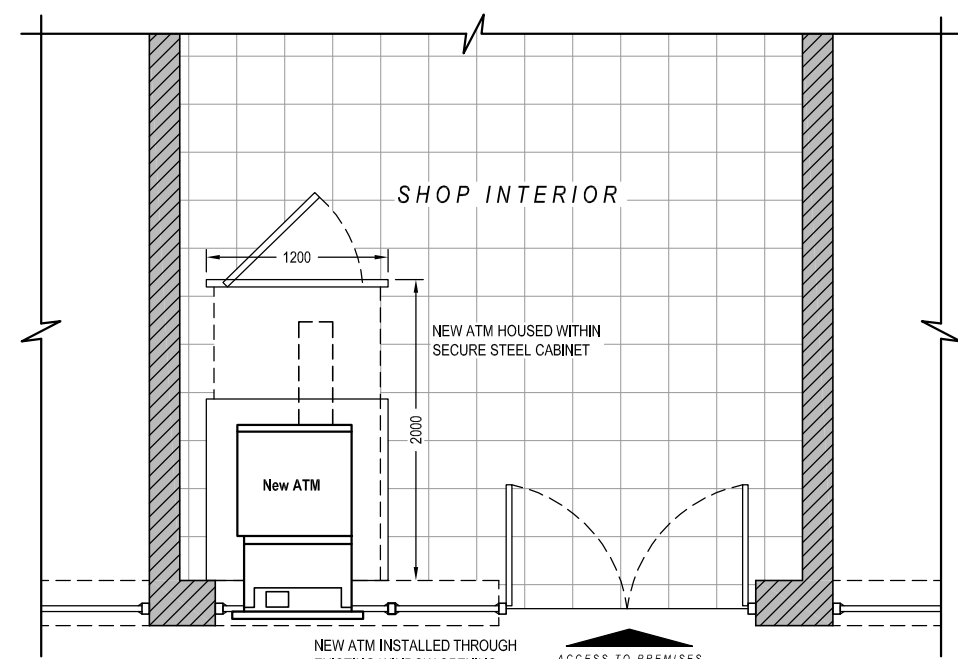

PROPOSED PART PLAN

Scale 1:50

Date:	Comments:
-------	-----------

GENERAL NOTES:
 1) Do not scale from this drawing, take figured dimensions only.
 2) All dimensions in millimeters unless otherwise stated.

Site:
 CAMDEN DRY CLEANRES

27 Camden Street
 London
 NW1 7JE

Drawing Title:
 Existing & Proposed Elevations and Plans

Ref: NM-10-2012-13	Date: 16-10-2012	Rev:
Scale: 1:50	Paper: A3	Date Rev: