


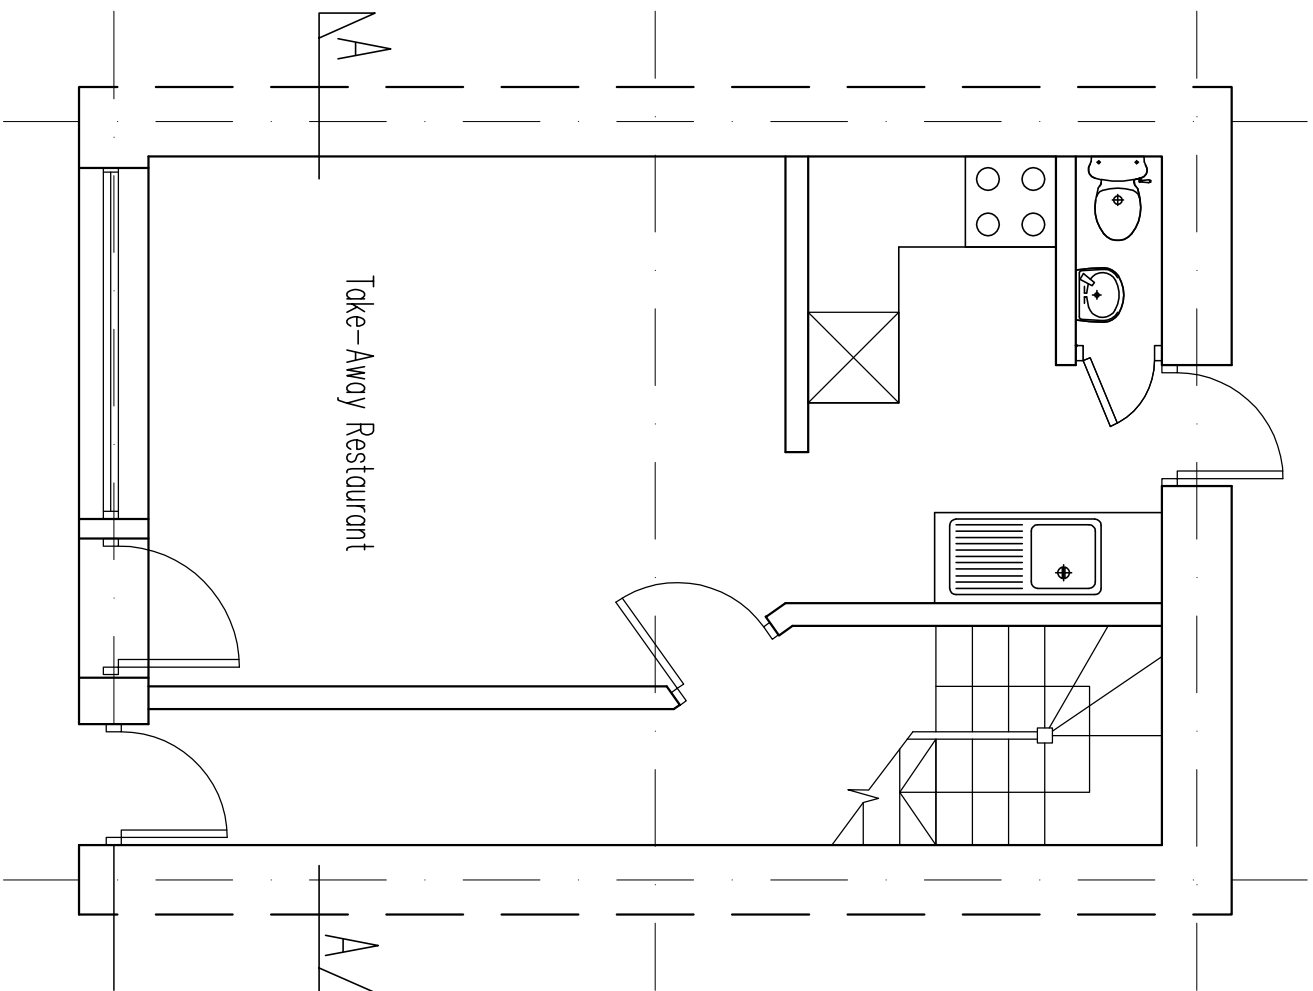

Ground floor as Existing

JV ARCHITECTS Garden Studios, 11-15 Betterton Street Covent Garden, London WC2H 9BP Tel: 020 7470 8873 020 8340 5665 Tel/fax: 020 8340 5661	
Client: FASTLANE PRODUCTIONS LTD	
Site: 27 Tottenham Street London W1T 4RW	
Drawing Title: Ground Floor Plans as Existing	
Drg. No. 12/313/02	Rev. #
Scale: 1:50	
Date: July 2012	
Drawn by: PJK	