

2 SITE PLAN

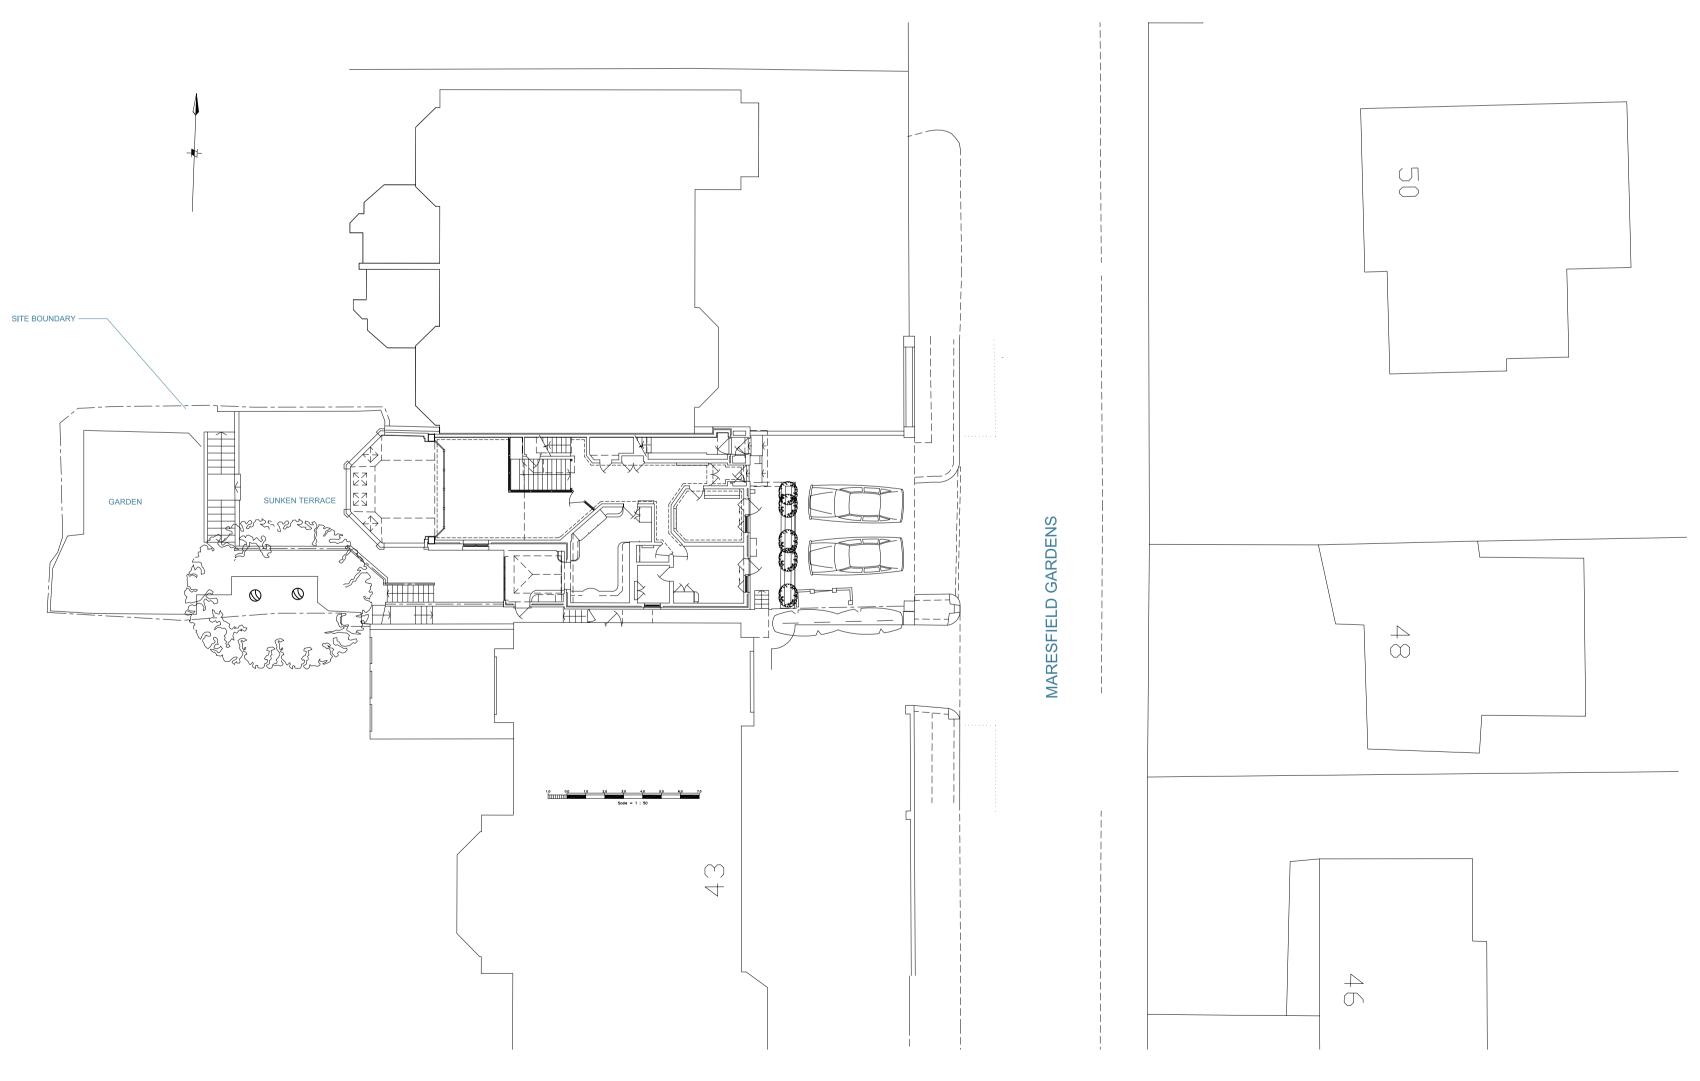

1 SITE LOCATION PLAN

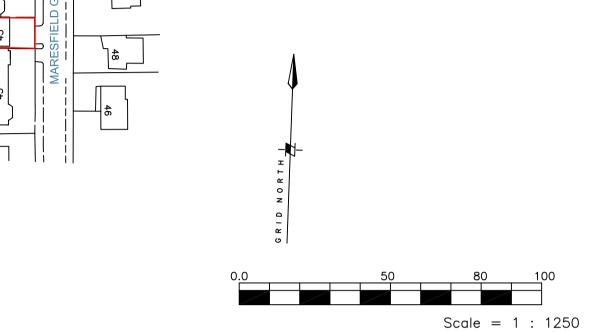

51	a a		0 8 1	24. 24 20	43 45 MARESFIELD GARDENS	50 48 46	GRID NORTH I
α 0 z	α 0 z	0 8 7					- -
α 0 z	α 0 z	ο ο π τ τ τ τ τ τ τ τ τ τ τ τ τ τ τ τ τ		u			
				; \	7 2 1	46	
1	1				AM I		1
1 46 N	1 46 N			\ \frac{1}{1}	A S S S S S S S S S S S S S S S S S S S	\$	A
1 46 N	1 46 N						
1	1				\frac{1}{2} \frac{1}{2}		
1	1			246		50	
1	1			\exists \Box			
MARESTIELD GARDENS WARESTIELD GARDENS WAREST	MARESTIELD GARDENS WARESTIELD GARDENS WAREST	MARESFIELD GARDENS WARESFIELD GARDENS TH TH TH TH TH TH TH TH TH T	MARESFIELD GARDENS WASTERING OF THE STATE O				
MARESTELD GARDENS WARESTELD GAR	MARESTELD GARDENS WARESTELD GAR	MARESFIELD GARDENS WARESFIELD GARDENS TH TH TH TH TH TH TH TH TH T	MARESFIELD GARDENS WASTERING OF THE STATE O			N	

Copyright of this drawing and the contents remain with Pennington Phillips Limited. Do not scale from the drawings except for planning purposes. The contractor is to verify dimensions on site prior to the commencement of work. Any discrepancies are to be reported to the designer. If in doubt - seek clarification.

Notes:

Rev.	Date	Remarks
	1	
Project		45 Maresfield Gardens

Project 45 Marestield Gardens Existing Site Layout and Location Plans Drawing

1:200 + 1:1250 Scale 15-02-13

Date Rev

Status Planning 5835 -01

Drawing No.

Approved

www.penningtonphillips.co.uk

16 Spectrum House 32-34 Gordon House Road London NW5 1LP Tel - 020 7267 1414 Fax - 020 7267 7878