


1 FIRST FLOOR

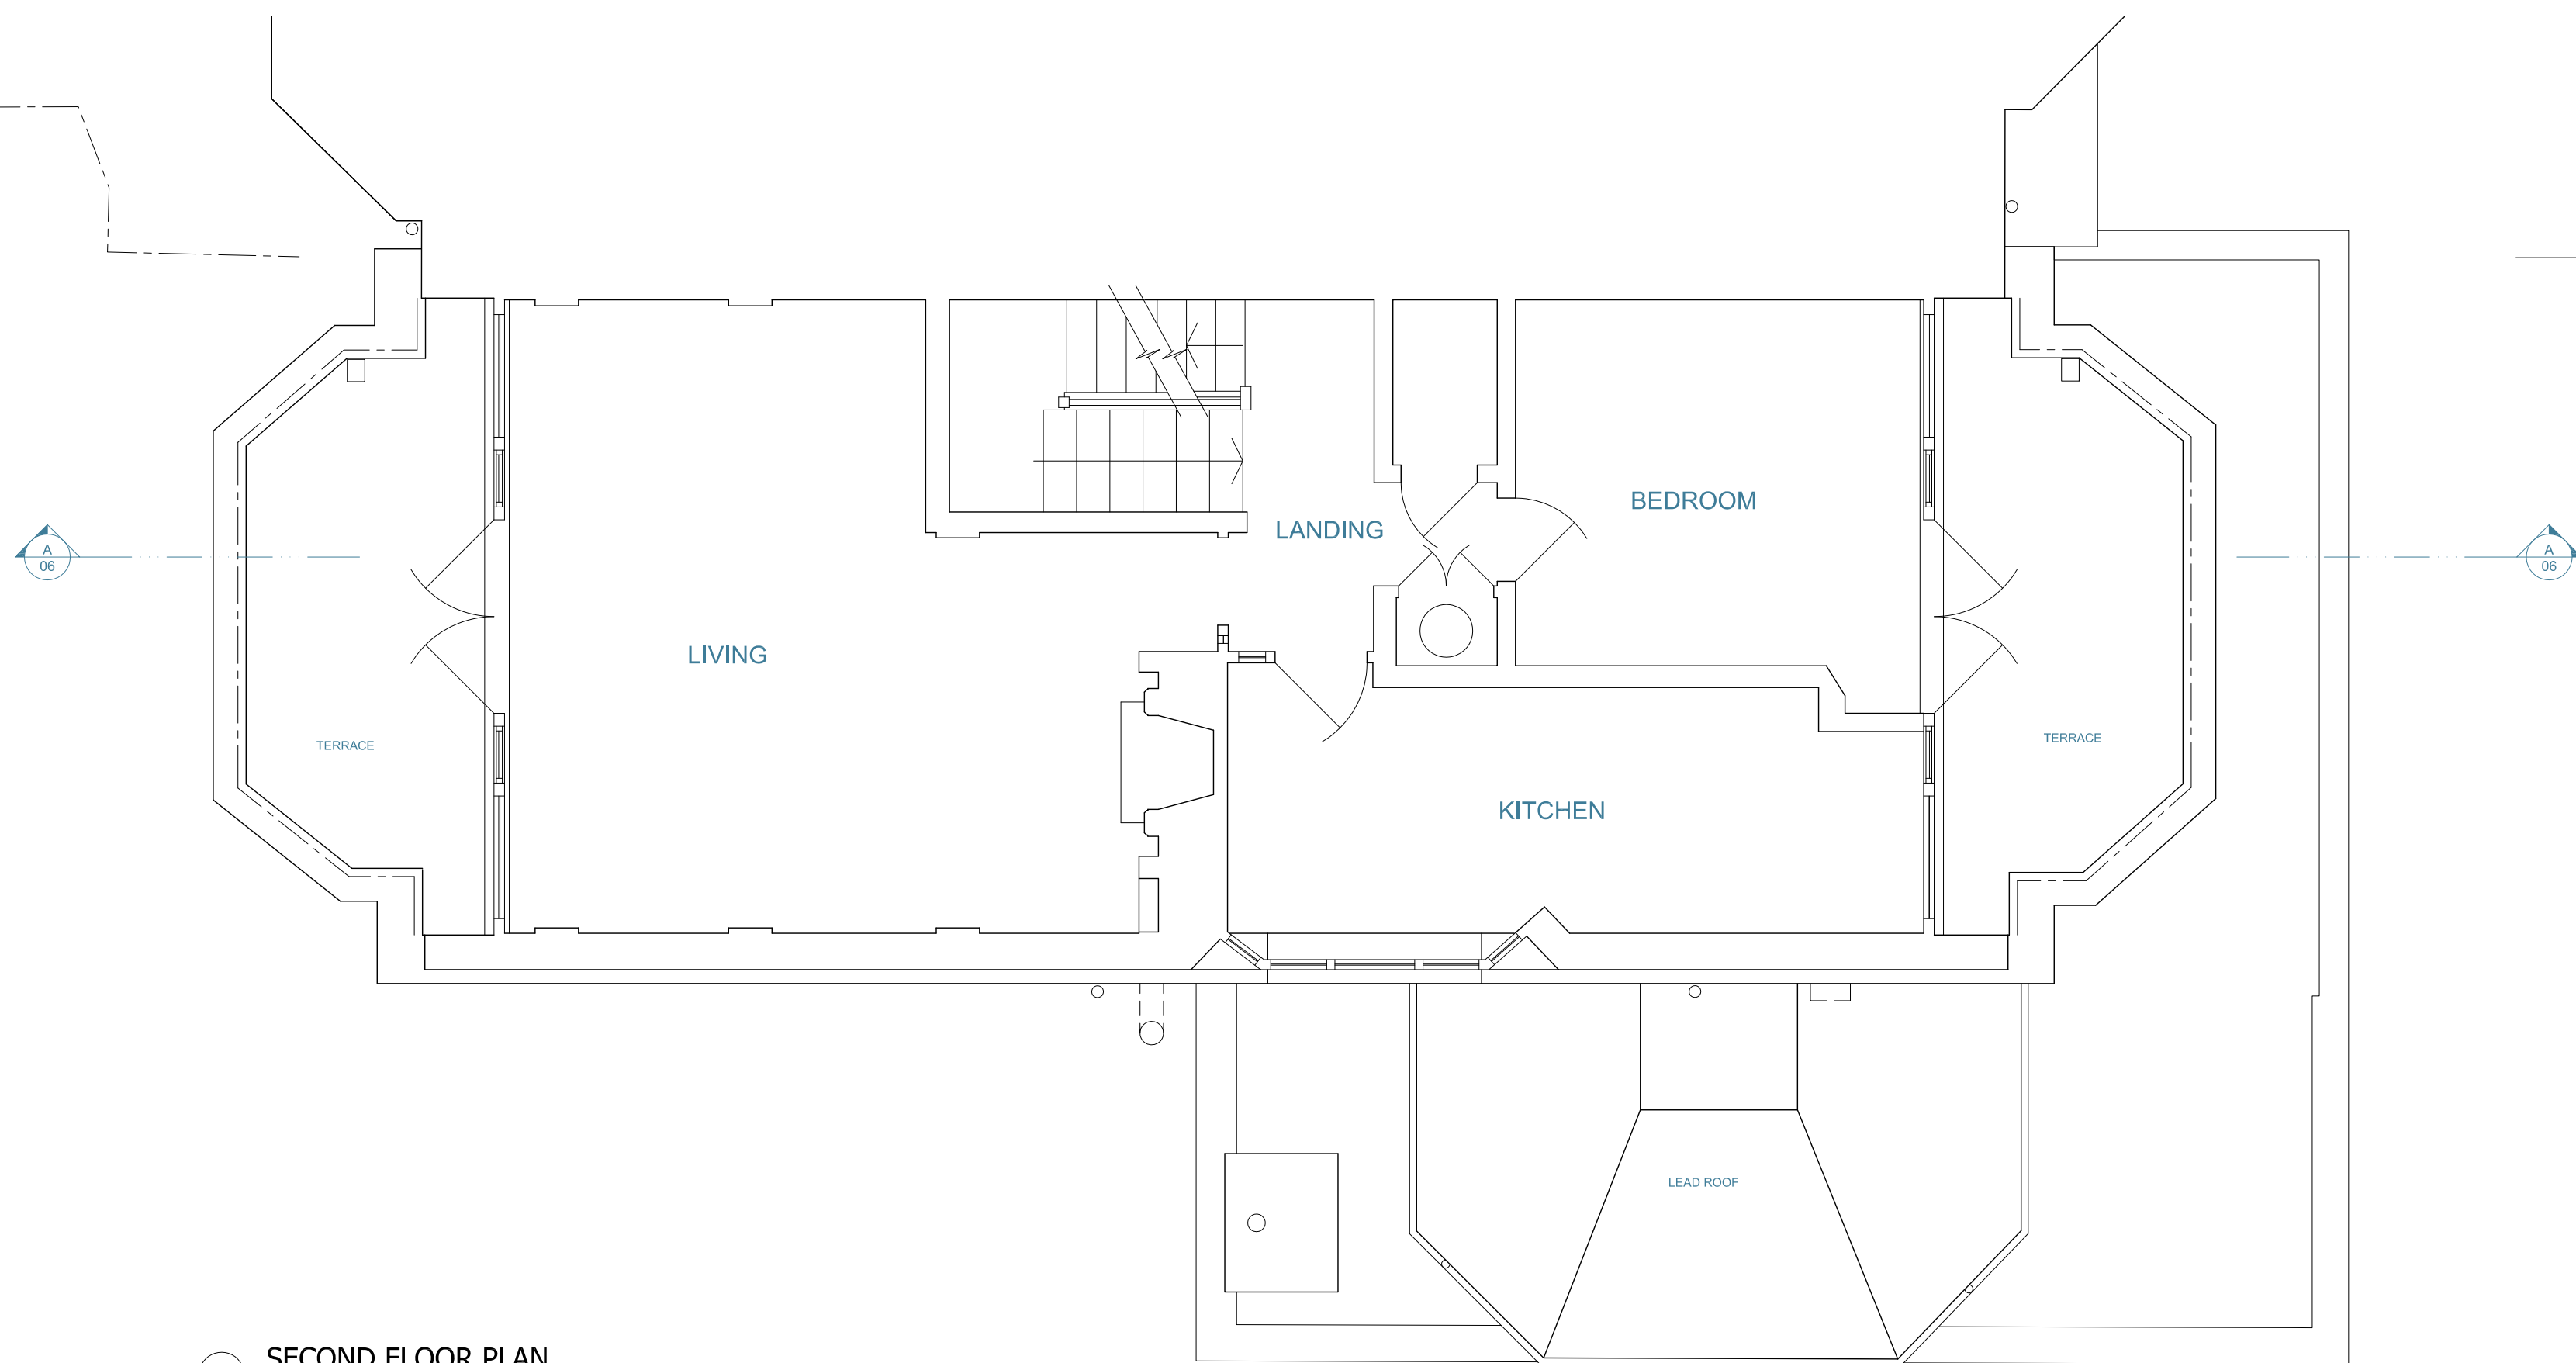

2 SECOND FLOOR PLAN

#### Notes:

Copyright of this drawing and the contents remain with Pennington Phillips Limited.  
Do not scale from the drawings except for planning purposes. The contractor is to  
verify dimensions on site prior to the commencement of work. Any discrepancies  
are to be reported to the designer. If in doubt - seek clarification.


Rev.	Date	Remarks
------	------	---------

Project	45 Maresfield Gardens
Drawing	Existing First and Second Floor Plans
Scale	1:50
Date	15-02-13
Rev	
Status	Planning
Drawing No.	5835 - 03

Approved

penningtonphillips

16 Spectrum House  
32-34 Gordon House Road  
London NW5 1LP  
Tel - 020 7267 1414  
Fax - 020 7267 7878

www.penningtonphillips.co.uk