



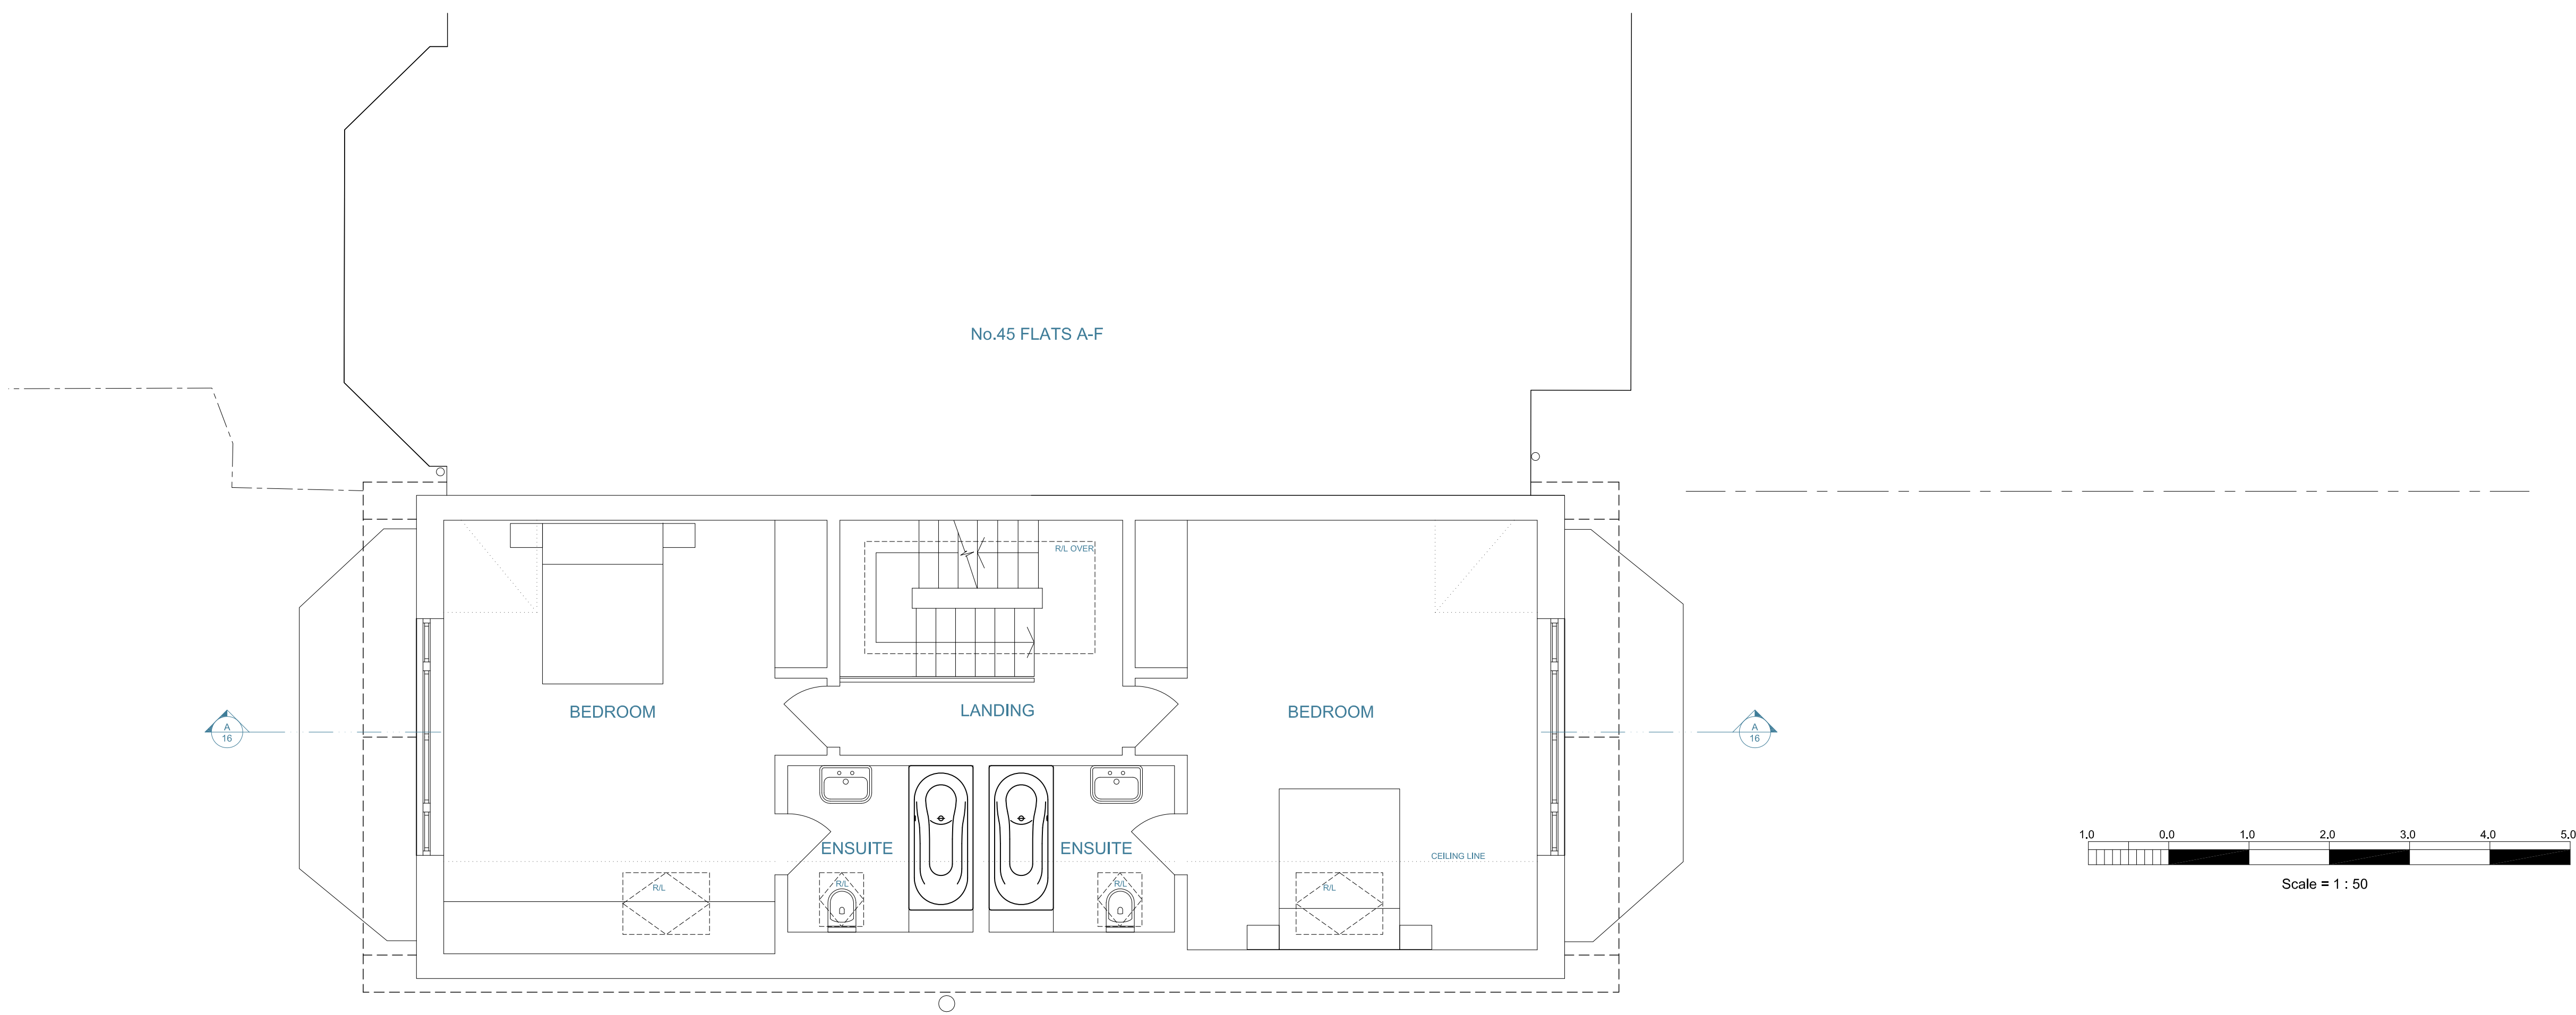

1 THIRD FLOOR PLAN

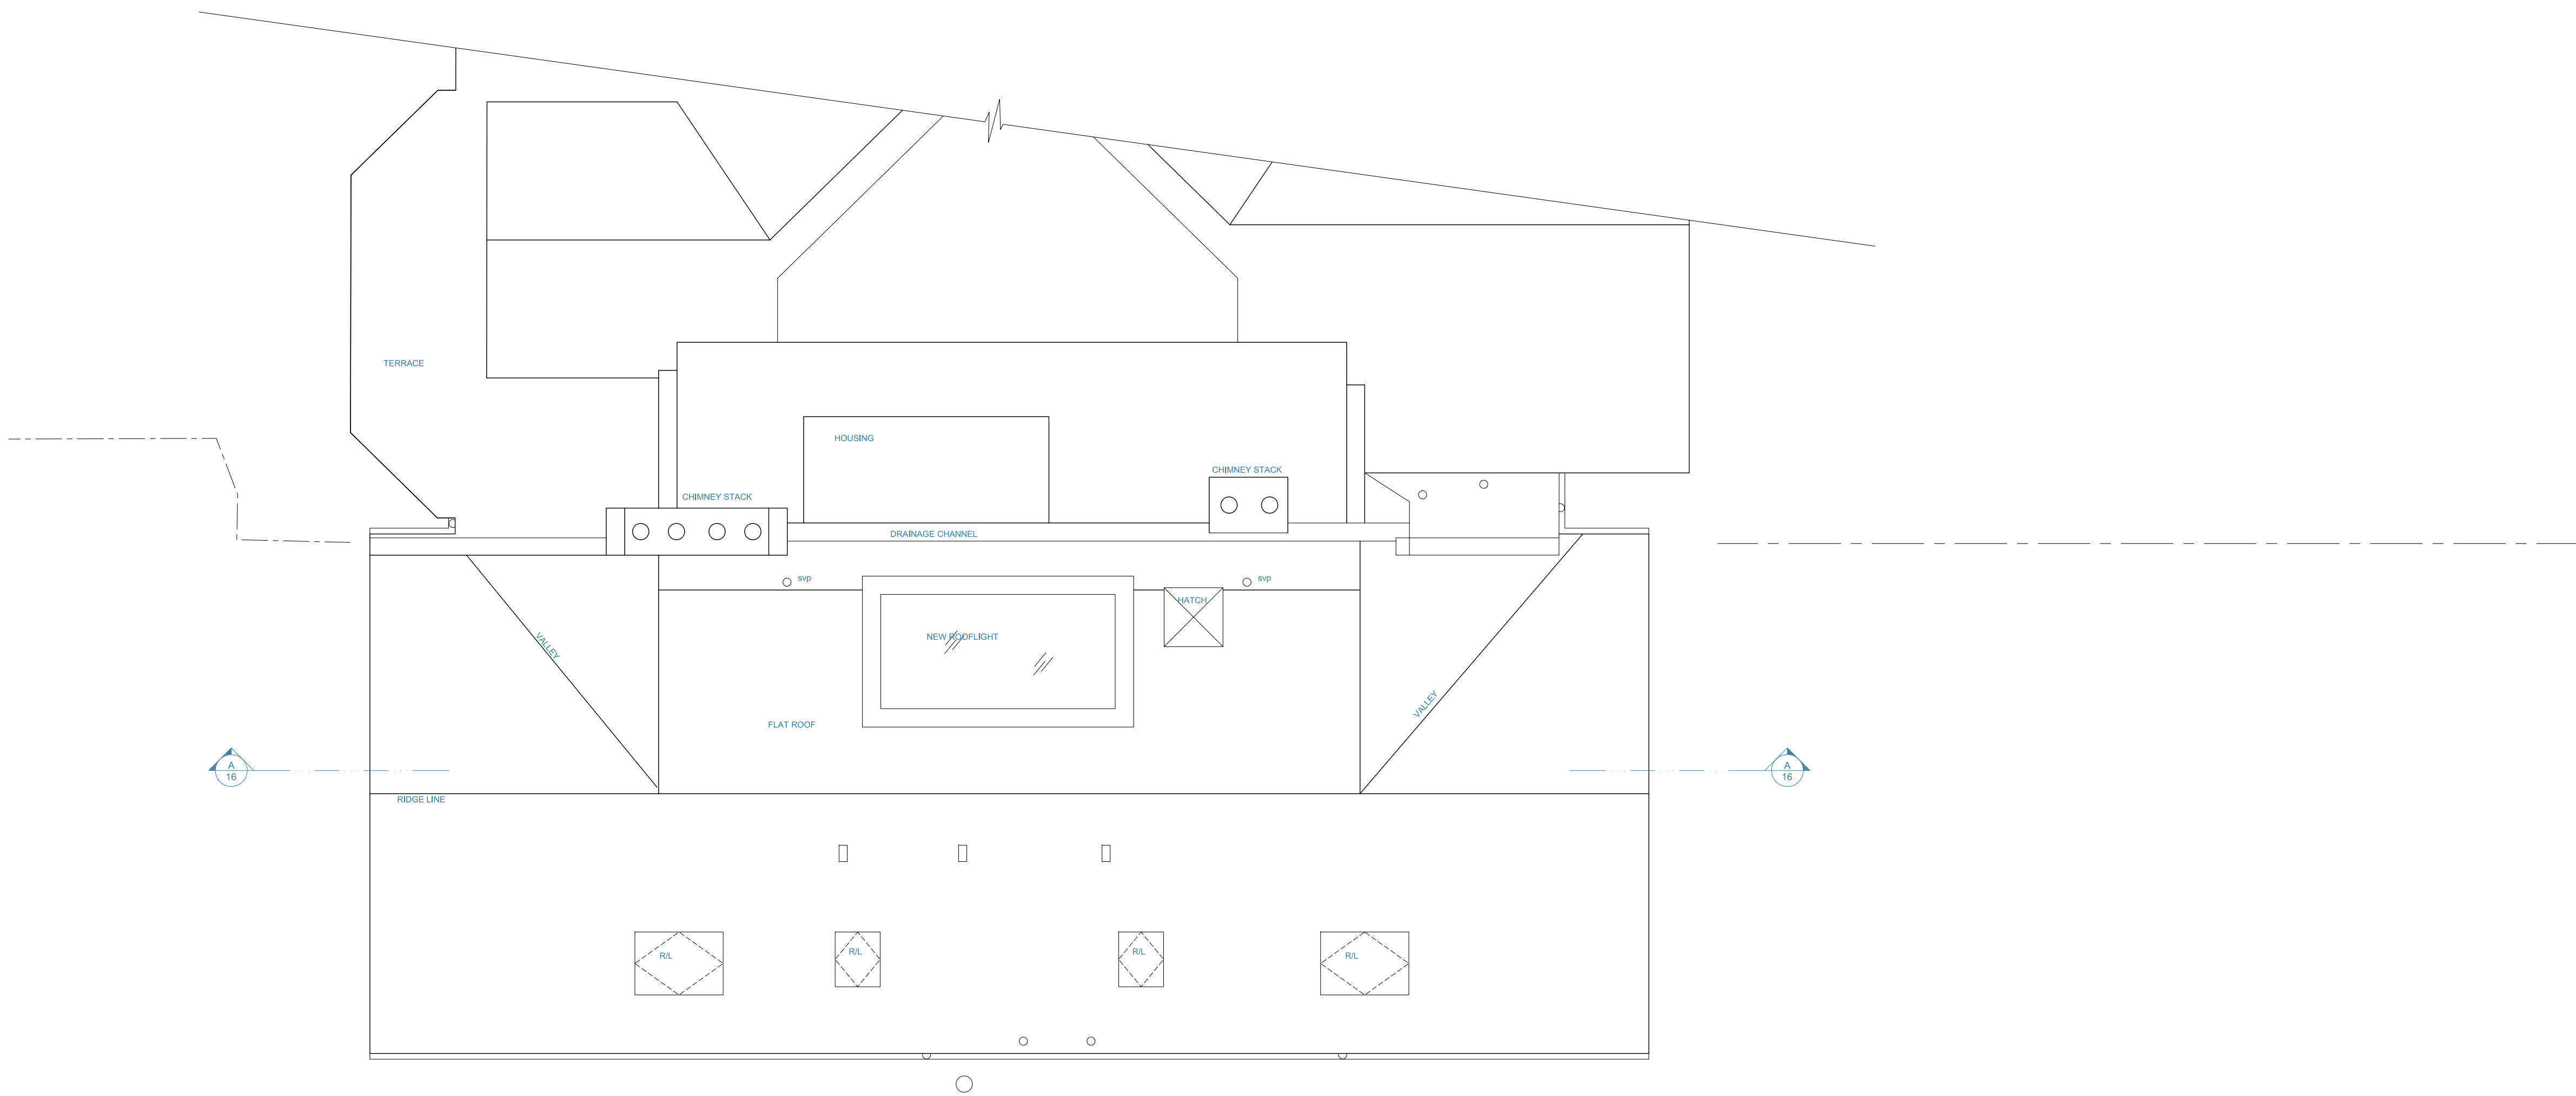

2 ROOF PLAN

Notes:

Copyright of this drawing and the contents remain with Pennington Phillips Limited.
Do not scale from the drawings except for planning purposes. The contractor is to verify dimensions on site prior to the commencement of work. Any discrepancies are to be reported to the designer. If in doubt - seek clarification.

Rev.	Date	Remarks
------	------	---------

Project	45 Maresfield Gardens
Drawing	Proposed Third Floor + Roof Plan
Scale	1:50
Date	15-02-13
Rev	
Status	Planning
Drawing No.	5835 - 14
Approved	

penningtonphillips

16 Spectrum House
32-34 Gordon House Road
London NW5 1LP
Tel - 020 7267 1414
Fax - 020 7267 7878

www.penningtonphillips.co.uk