
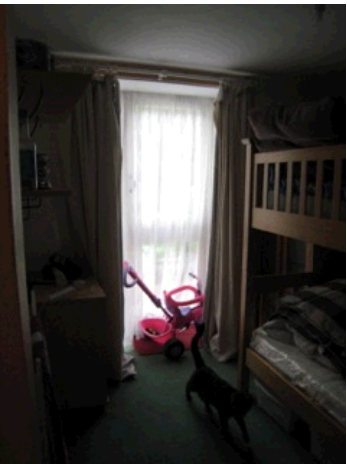


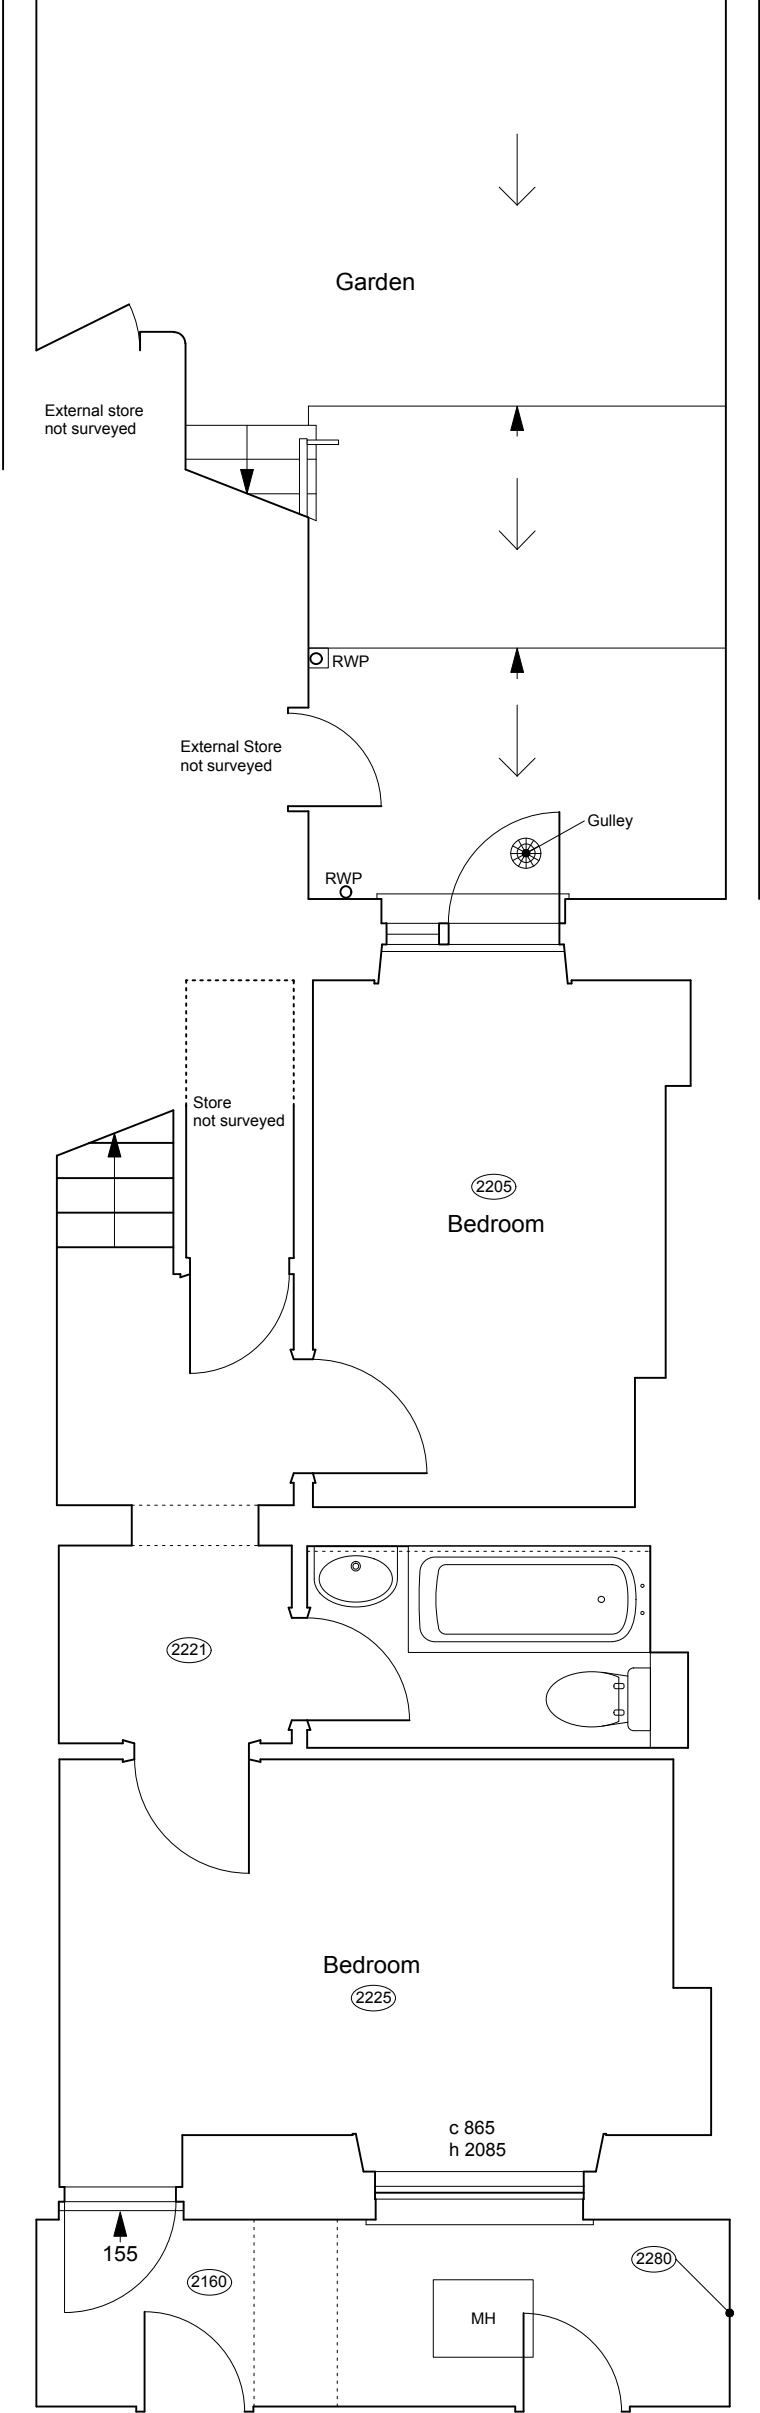

	PROJECT 5 ARCHITECTURE LLP 8 Waterson Street London E2 8HL T: +44 (0)20 7739 9131 F: +44 (0)20 7739 3687 E: info@p5a.co.uk	job title	scale	drawn	drawing no. 6214-AS20-E01
		20 AMPTON STREET, LONDON WC1X 0LX	1:50 @ A3	FZ	
		drawing	date	checked	
		BASEMENT FLOOR PLAN - AS EXISTING	OCT 2012	XX	