


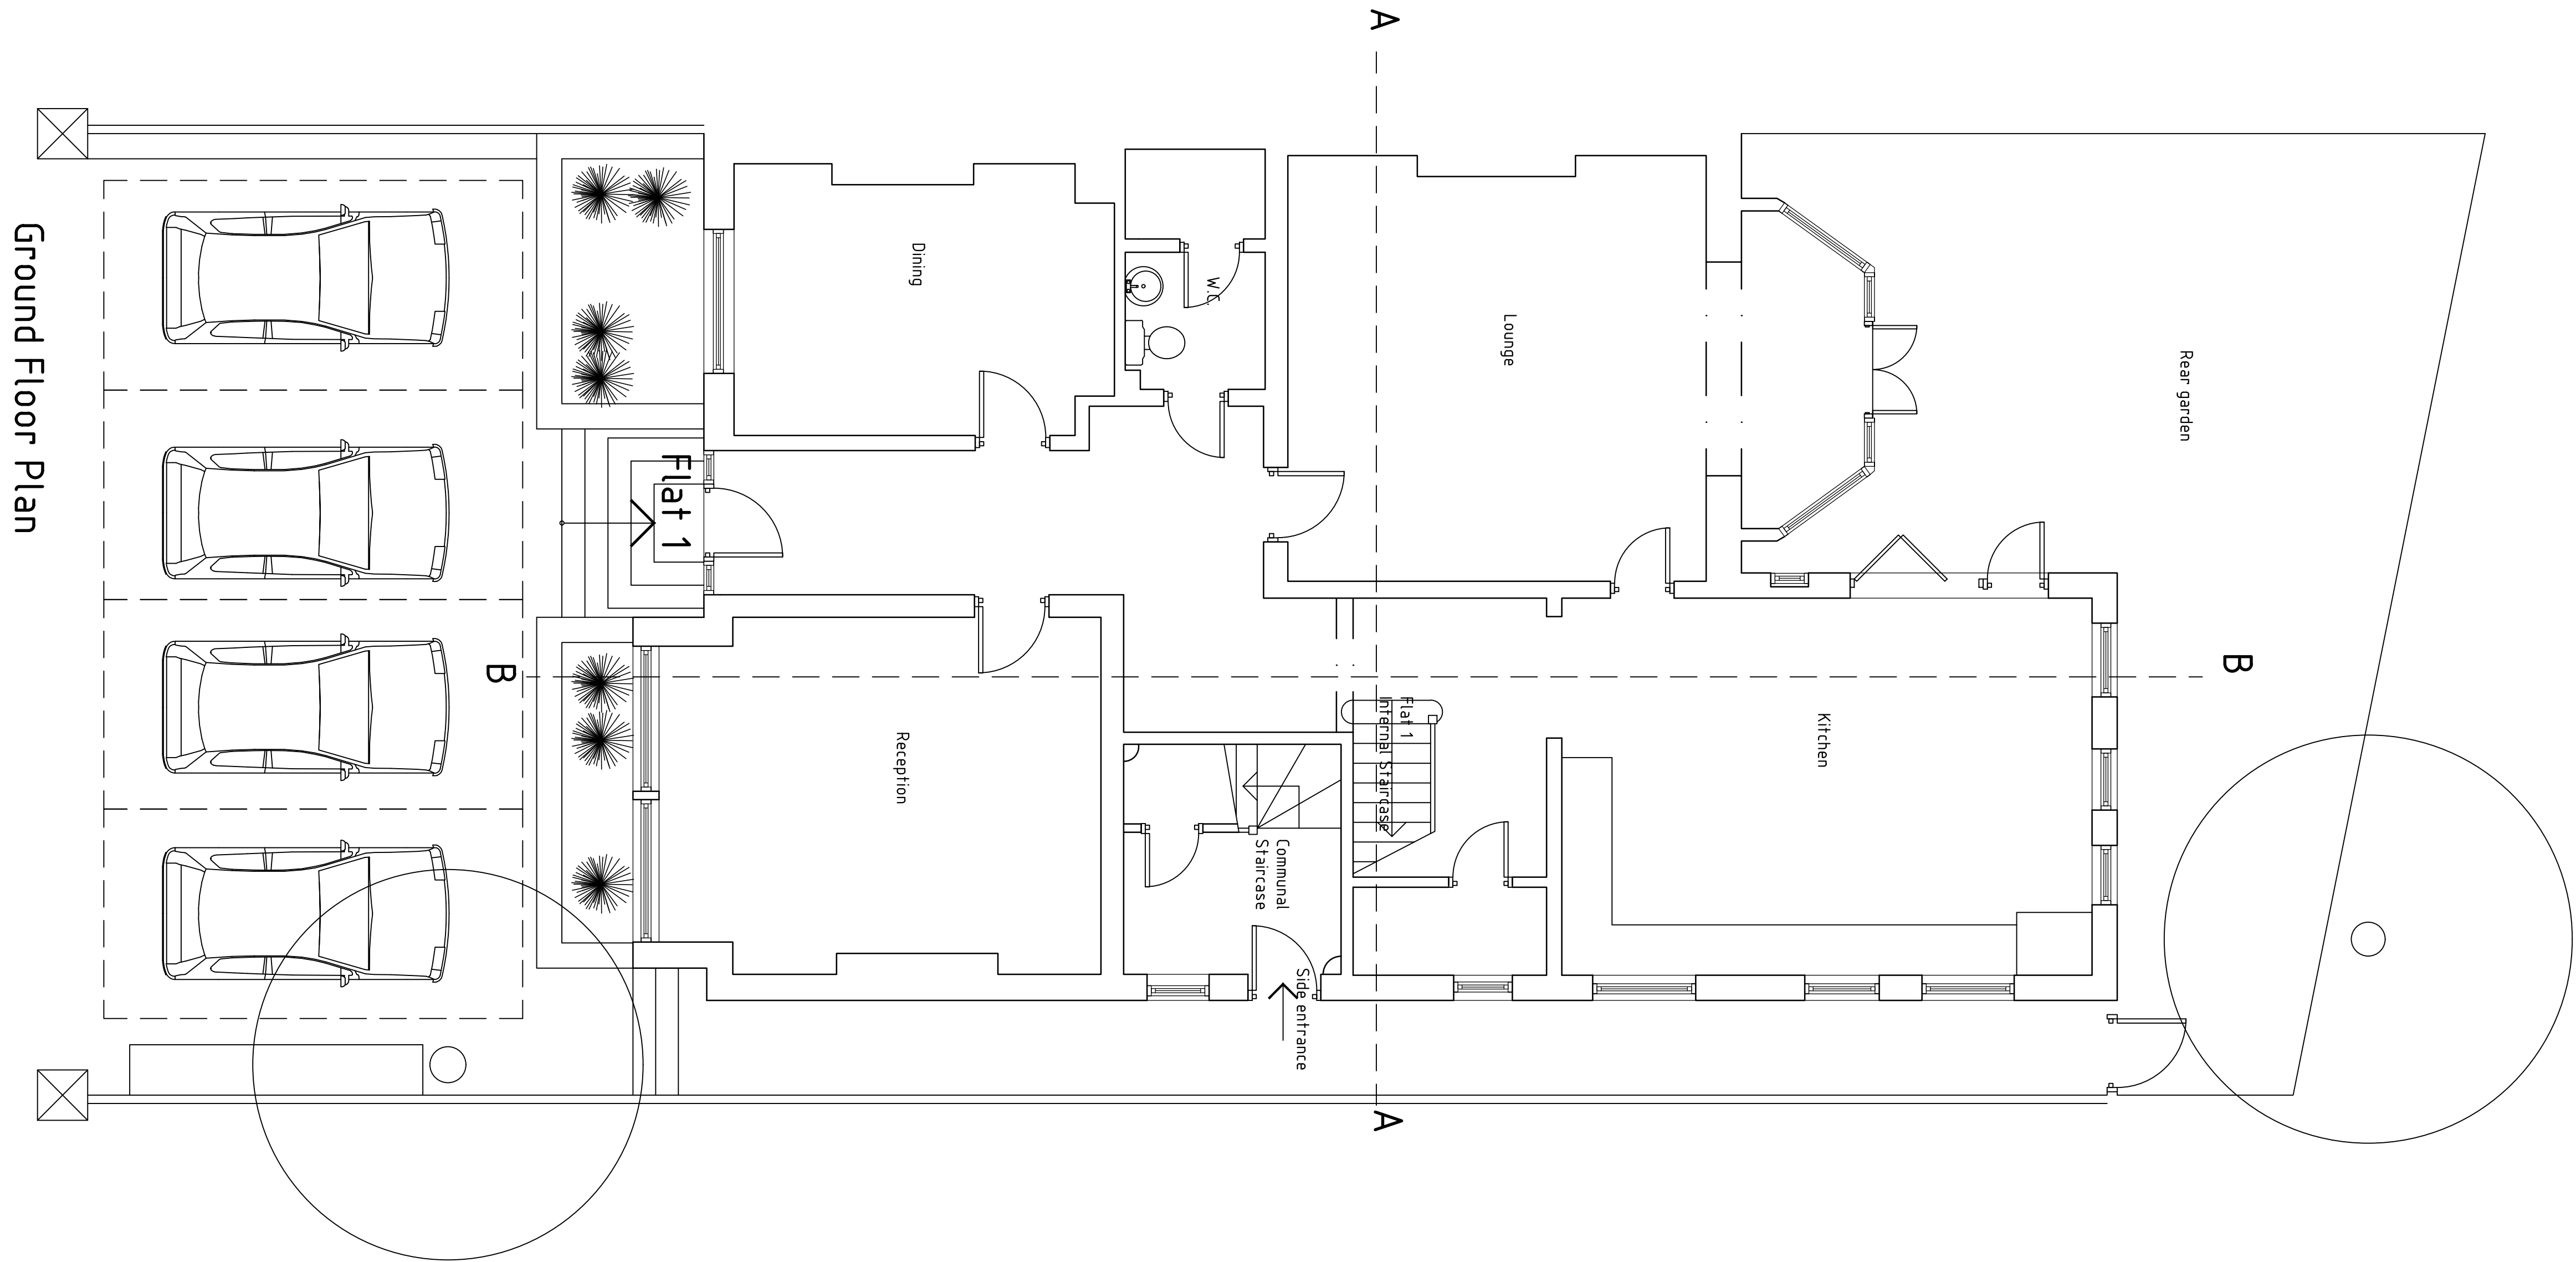

GROUND FLOOR PLAN

A Basement omitted Feb 13

Revision | Date

Green Architects
PLANNING ARCHITECTURE INTERIORS
21 Northway
Hampstead Garden Suburb
London NW11 6PB
Tel 07751 436446
Tel 07970 835135
homa.alemi@green-architecture.co.uk

Client

J JAHANSHAHI

Project

2 HEATH DRIVE
LONDON NW3 7SY

Drawing

EXISTING
PLANS

Scale Date Drawn

1:50@A1 Nov 12 HA

Drawing No Revision

HD-X-P00 A

CAD Ref No