


FLAT 1  
First Floor Plan

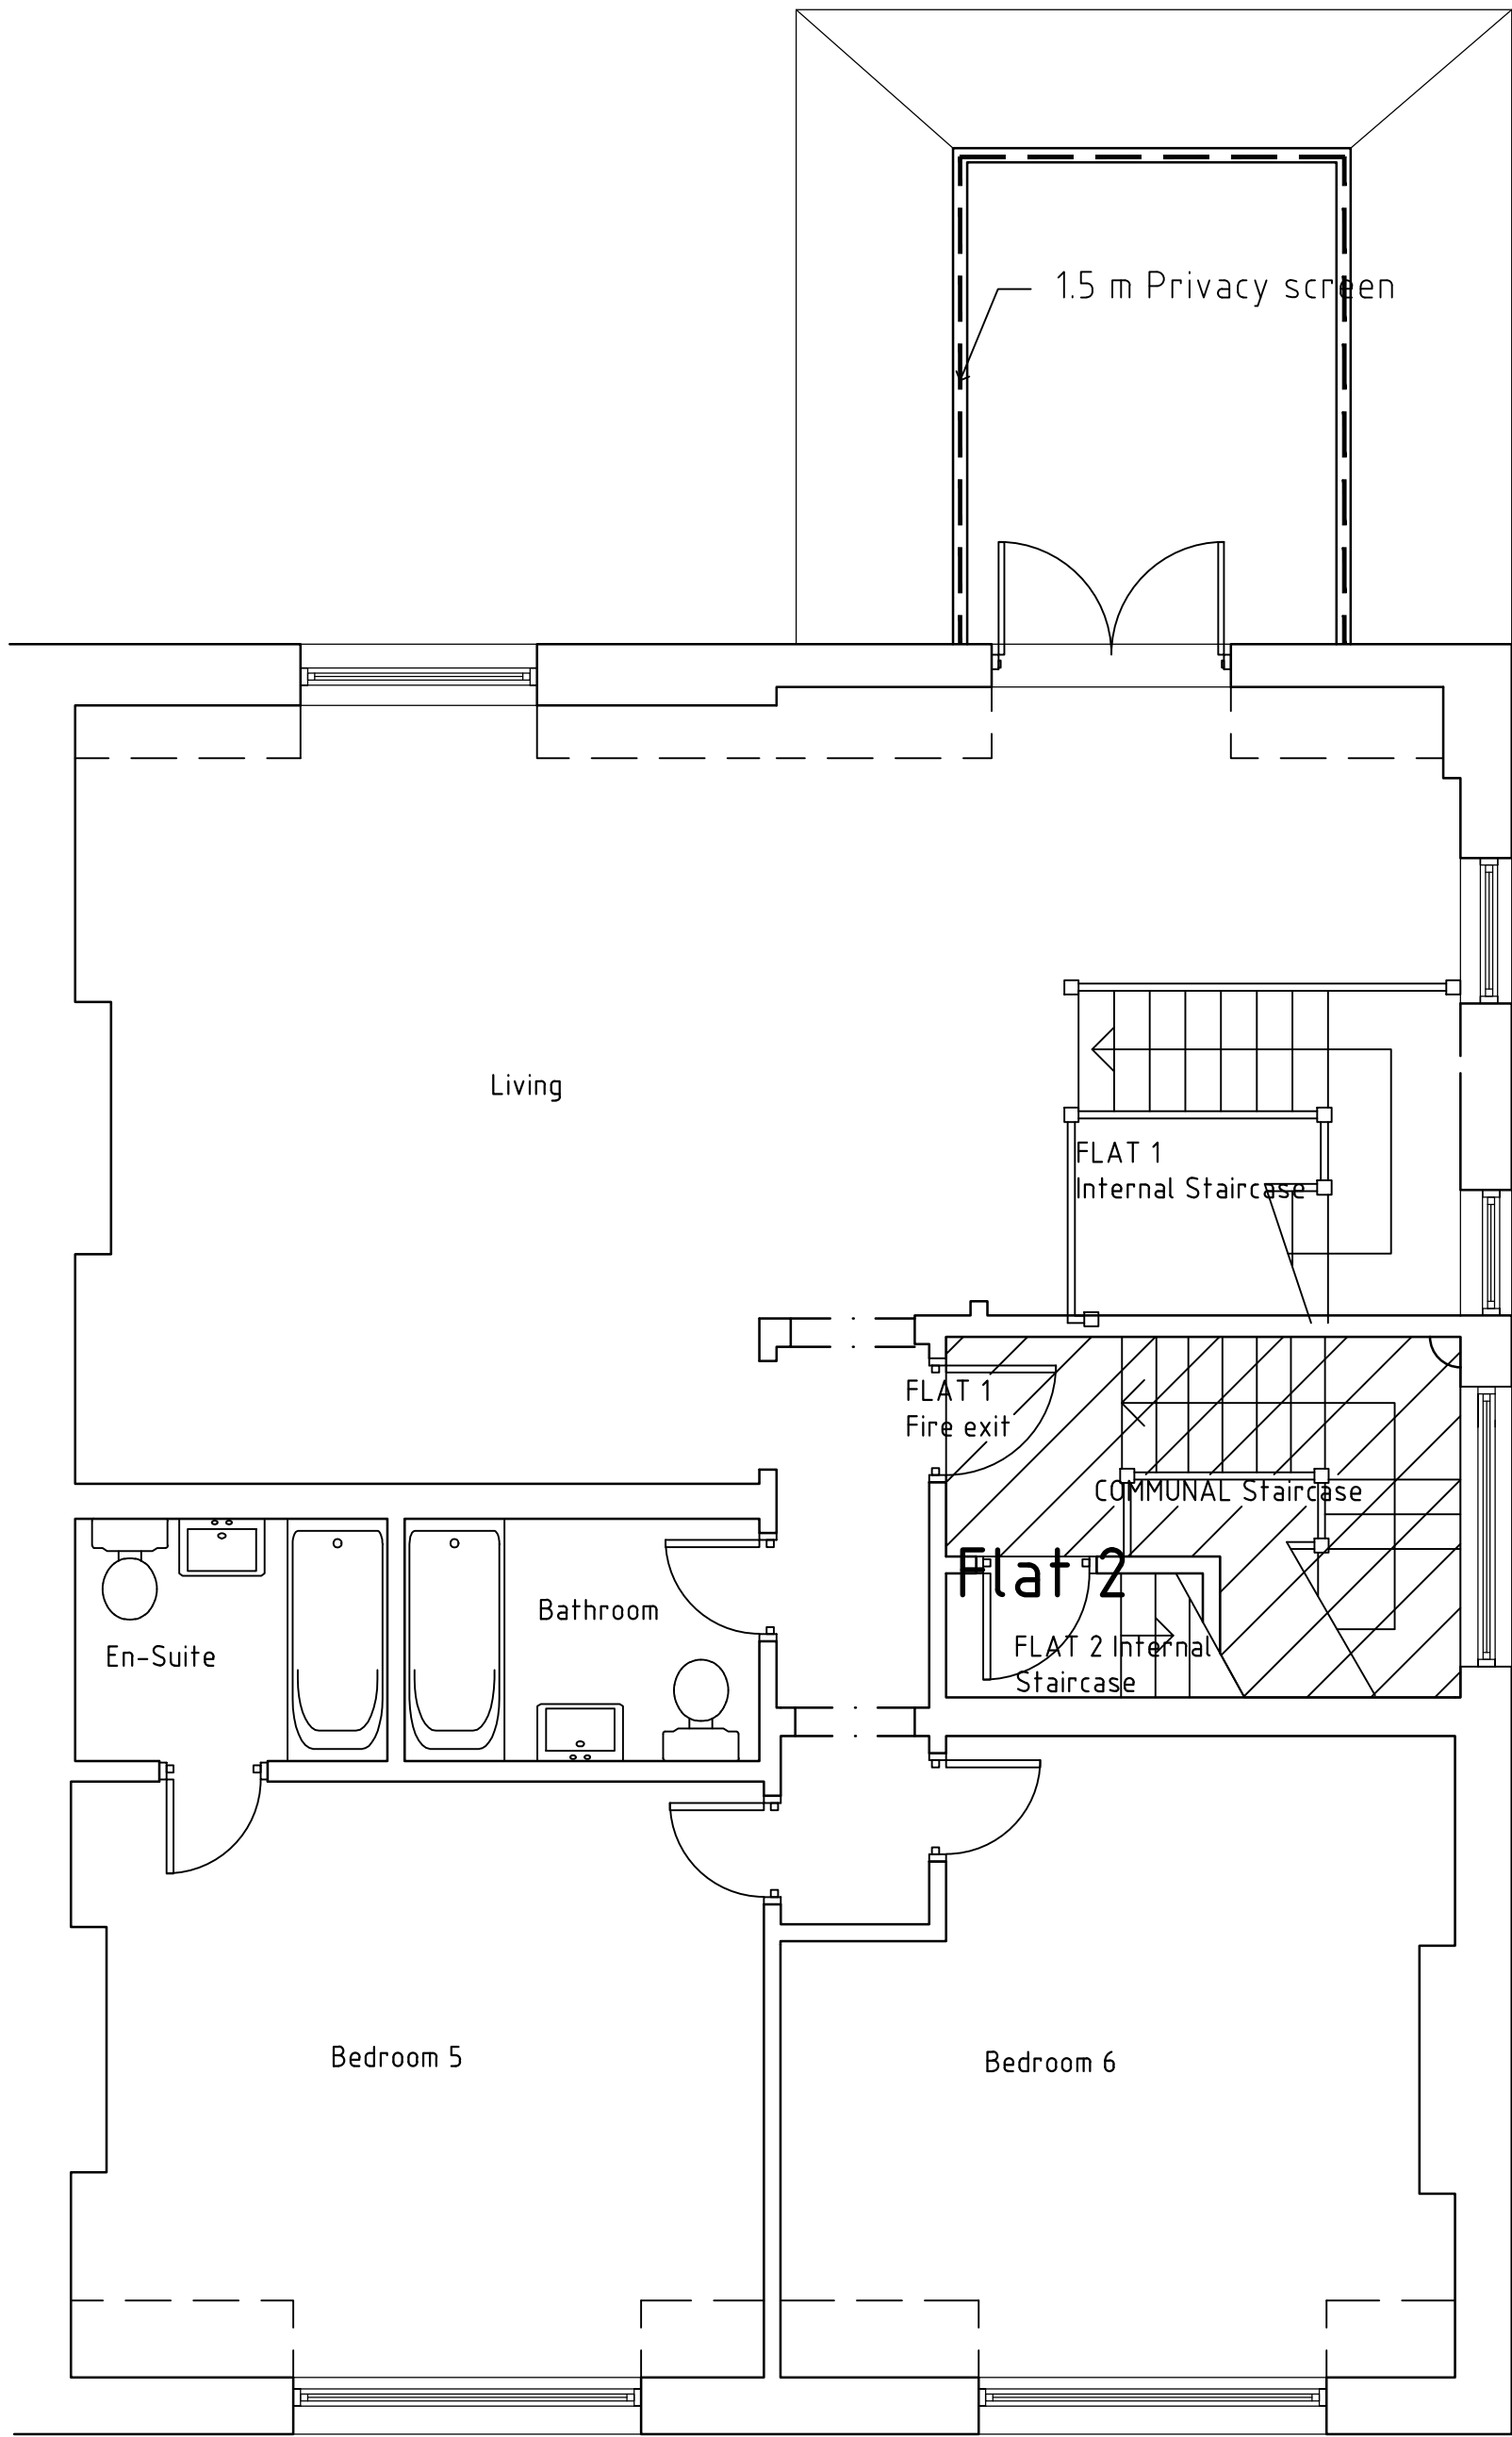

FLAT 1  
Second Floor Plan

A    Roof terrace added    Feb 13

Revision	Date
Green Architects PLANNING ARCHITECTURE INTERIORS 21 Northway Hampstead Garden Suburb London NW11 6PB Tel 07751 436446 Tel 07970 835135 homa.alemi@green-architecture.co.uk	

Client  
J JAHANSHAHI

Project  
2 HEATH DRIVE  
LONDON NW3 7SY

Drawing  
PROPOSED  
PLANS FLAT 1

Scale	Date	Drawn
1:50@A1	Nov 12	HA
Drawing No		Revision
P01		A
CAD Ref No		